
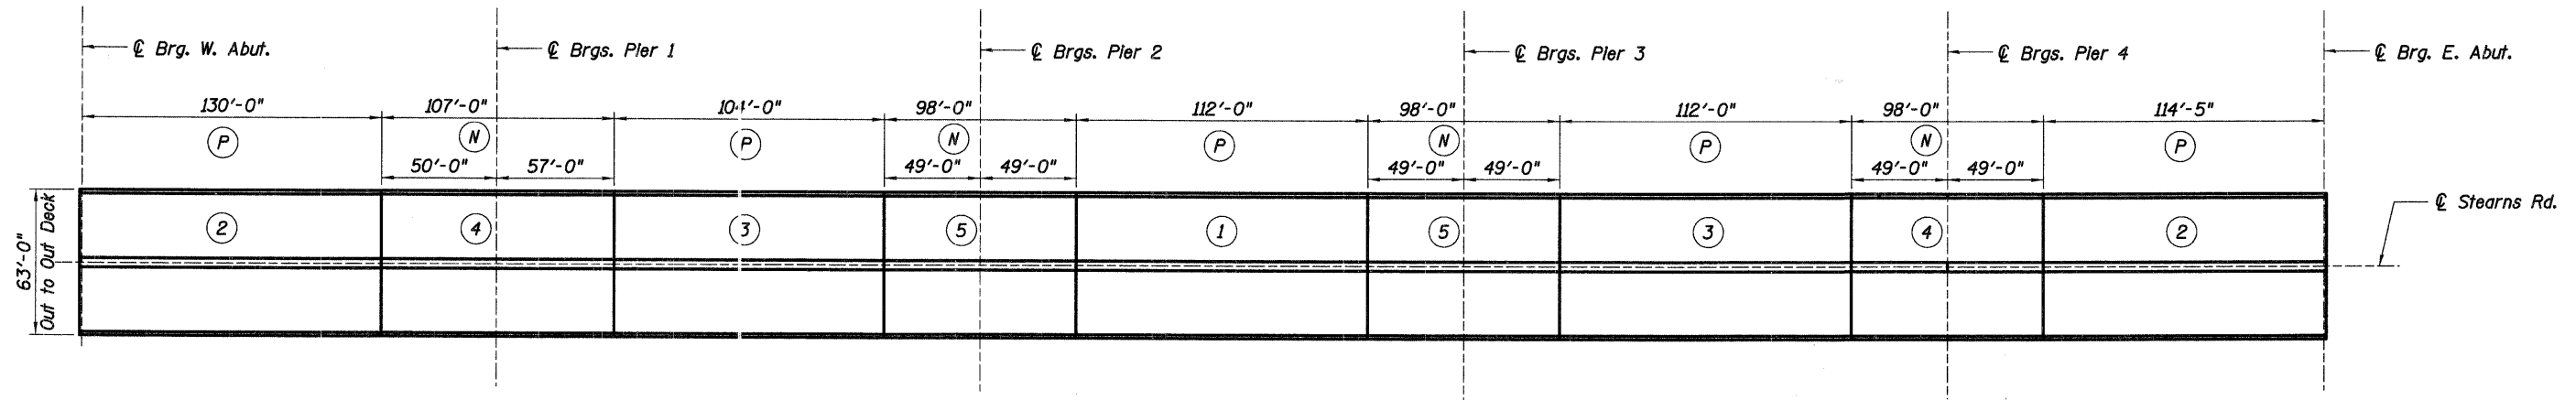


| | | | | |
|-----------------------|----------------|---------------------------|--------------|-----------|
| F.A.P. RTE. | SECTION | COUNTY | TOTAL SHEETS | SHEET NO. |
| 361 | 06-00214-20-BR | KANE | 320 | 127 |
| STA. 511+80.00 | | TO STA. 609+14.92 | | |
| FED. ROAD DIST. NO. 7 | | ILLINOIS FED. AID PROJECT | | |
| SHEET NO. S22 OF S108 | | | | |

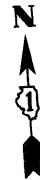

Notes:

- When the deck pour is stopped for the day at one or more of the transverse bonded construction joints in the deck pouring sequence as shown, the next pour shall not be made until both of the following are met:
 - At least 72 hours shall have elapsed from the end of the previous pour.
 - The concrete strength shall have attained a minimum flexural strength of 650 psi or a minimum compressive strength of 3,500 psi.
- Pour the 8" thick deck, fillets and overhang concrete per the deck pouring sequence shown. After Pour ⑤ is complete and the requirements of Note 1 have been met, proceed with casting the curbs and median. Meet the requirements of Note 1 during the construction of the curbs and median.
- Blockouts for the modular joints are not shown. Cast blockouts after Pours ① through ⑤ are complete and the curbs and median have been completed. For block out requirements see Sheet S34 of S108.
- Contractor may deviate from the Deck Pouring Sequence shown upon approval of the Engineer. All deck concrete in the positive moment regions shall be placed and cured per Note 1 prior to pouring the deck concrete in the negative moment regions.

Legend:

- ④ Denotes Deck Pouring Sequence Number
- Ⓟ Denotes Positive Moment Region
- Ⓝ Denotes Negative Moment Region

| REVISIONS | |
|-----------|------|
| NAME | DATE |
| | |
| | |
| | |
| | |
| | |
| | |
| | |
| | |
| | |
| | |

ILLINOIS DEPARTMENT OF TRANSPORTATION
DECK POURING SEQUENCE
 STEARNS ROAD PUBLIC
 OVER THE FOX RIVER WATERS
 STRUCTURE NUMBER 045-3166
 KANE COUNTY FAP 361 SECTION 06-00214-20-BR
 STATION 571+42.96 DESIGNED: GWG DRAWN: SCW
 DATE: JANUARY 16, 2009 CHECKED: KPZ CHECKED: KPZ

