


FINAL SURVEY	SURVEYED	BY	DATE
NOTE BOOK NO.	PLOTTED		
	TEMPLATE		
	AREAS CHECKED		

ORIGINAL SURVEY	SURVEYED	BY	DATE
NOTE BOOK NO.	PLOTTED		
	TEMPLATE		
	AREAS CHECKED		

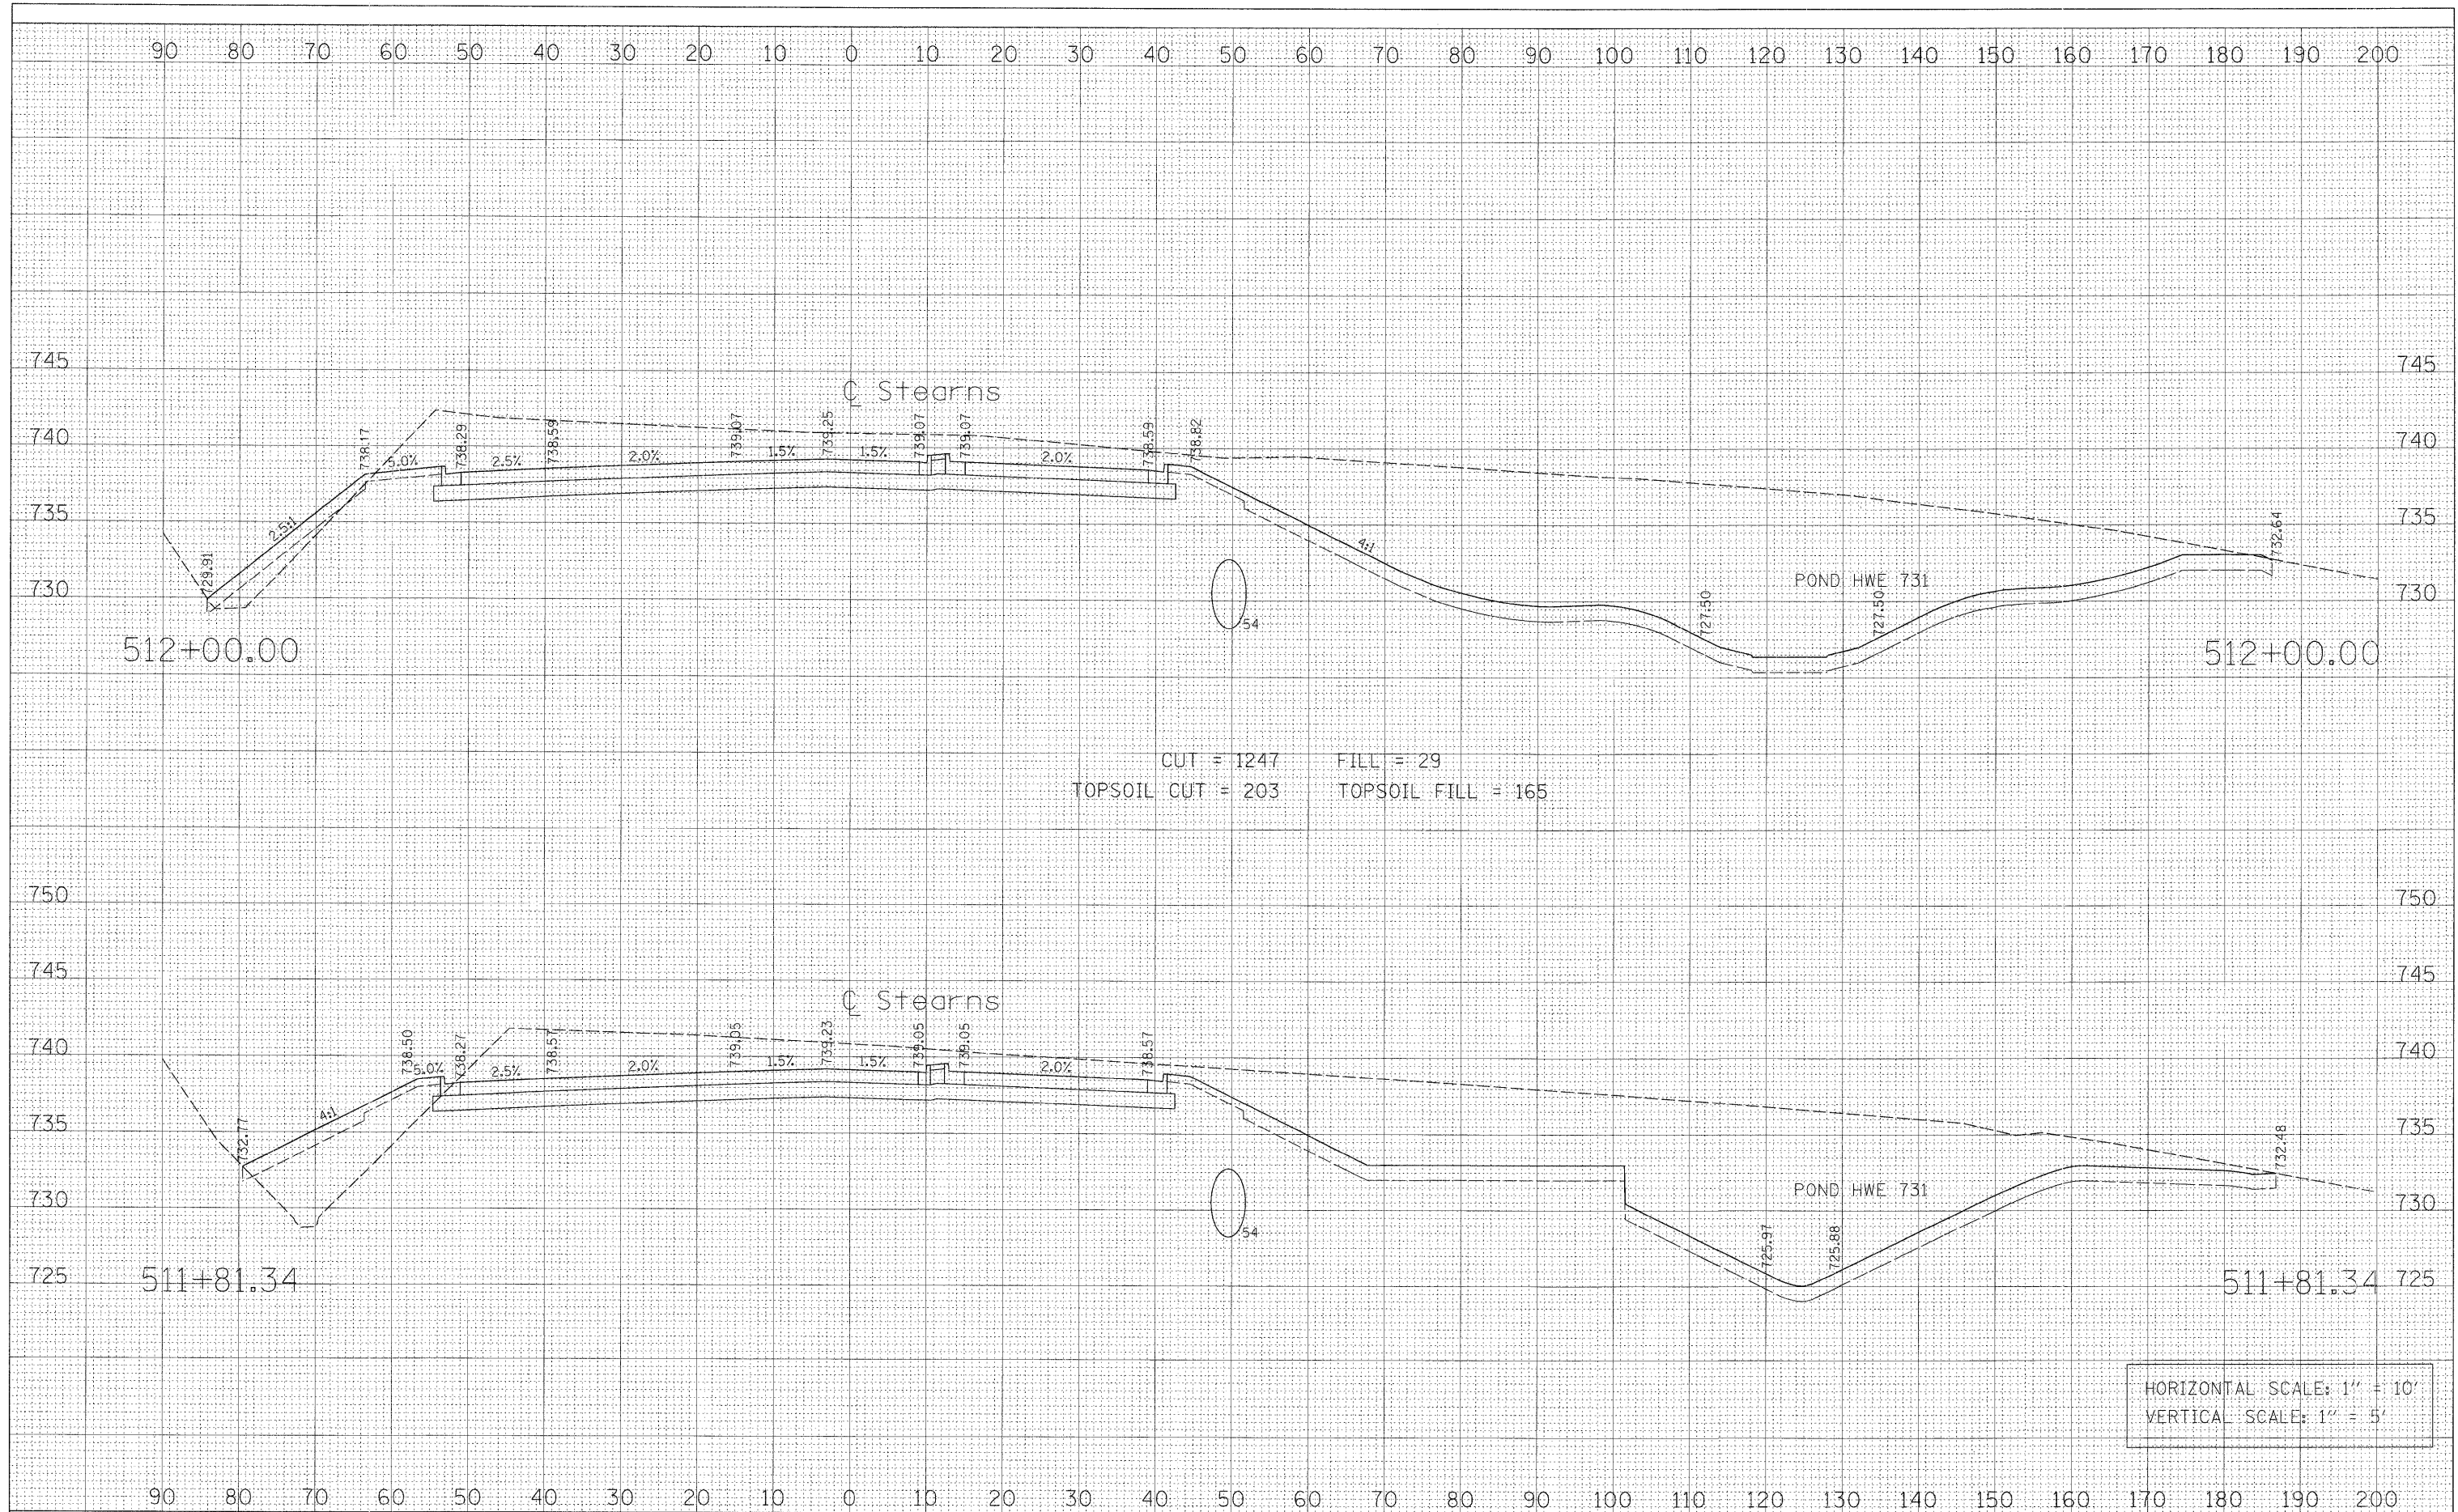

CUT = 1247 FILL = 29
TOPSOIL CUT = 203 TOPSOIL FILL = 165

HORIZONTAL SCALE: 1" = 10'
VERTICAL SCALE: 1" = 5'

FILE NAME = PR_X5_511-514.dwg	USER NAME = G.TINE	DESIGNED - GS	REVISED -	STATE OF ILLINOIS DEPARTMENT OF TRANSPORTATION	STEARNS ROAD CROSS SECTIONS			F.A.P. RTE. 361	SECTION 06-00214-20-BR	COUNTY Kane	TOTAL SHEETS 320	SHEET NO. 244
		DRAWN - GS	REVISED -		SCALE:	SHEET NO.	OF	SHEETS	STA. 511+81.34 TO STA. 512+00.00	CONTRACT NO.		
		CHECKED - SE	REVISED -		FED. ROAD DIST. NO. ILLINOIS FED. AID PROJECT							
		DATE - 01/16/09	REVISED -		Sta. 511+81.34 to Sta. 512+00.00							