



Metadata table for sheet 522+00.00 with columns: SURVEYED, PLOTTED, TEMPERATURE, AREAS CHECKED, BY, DATE.

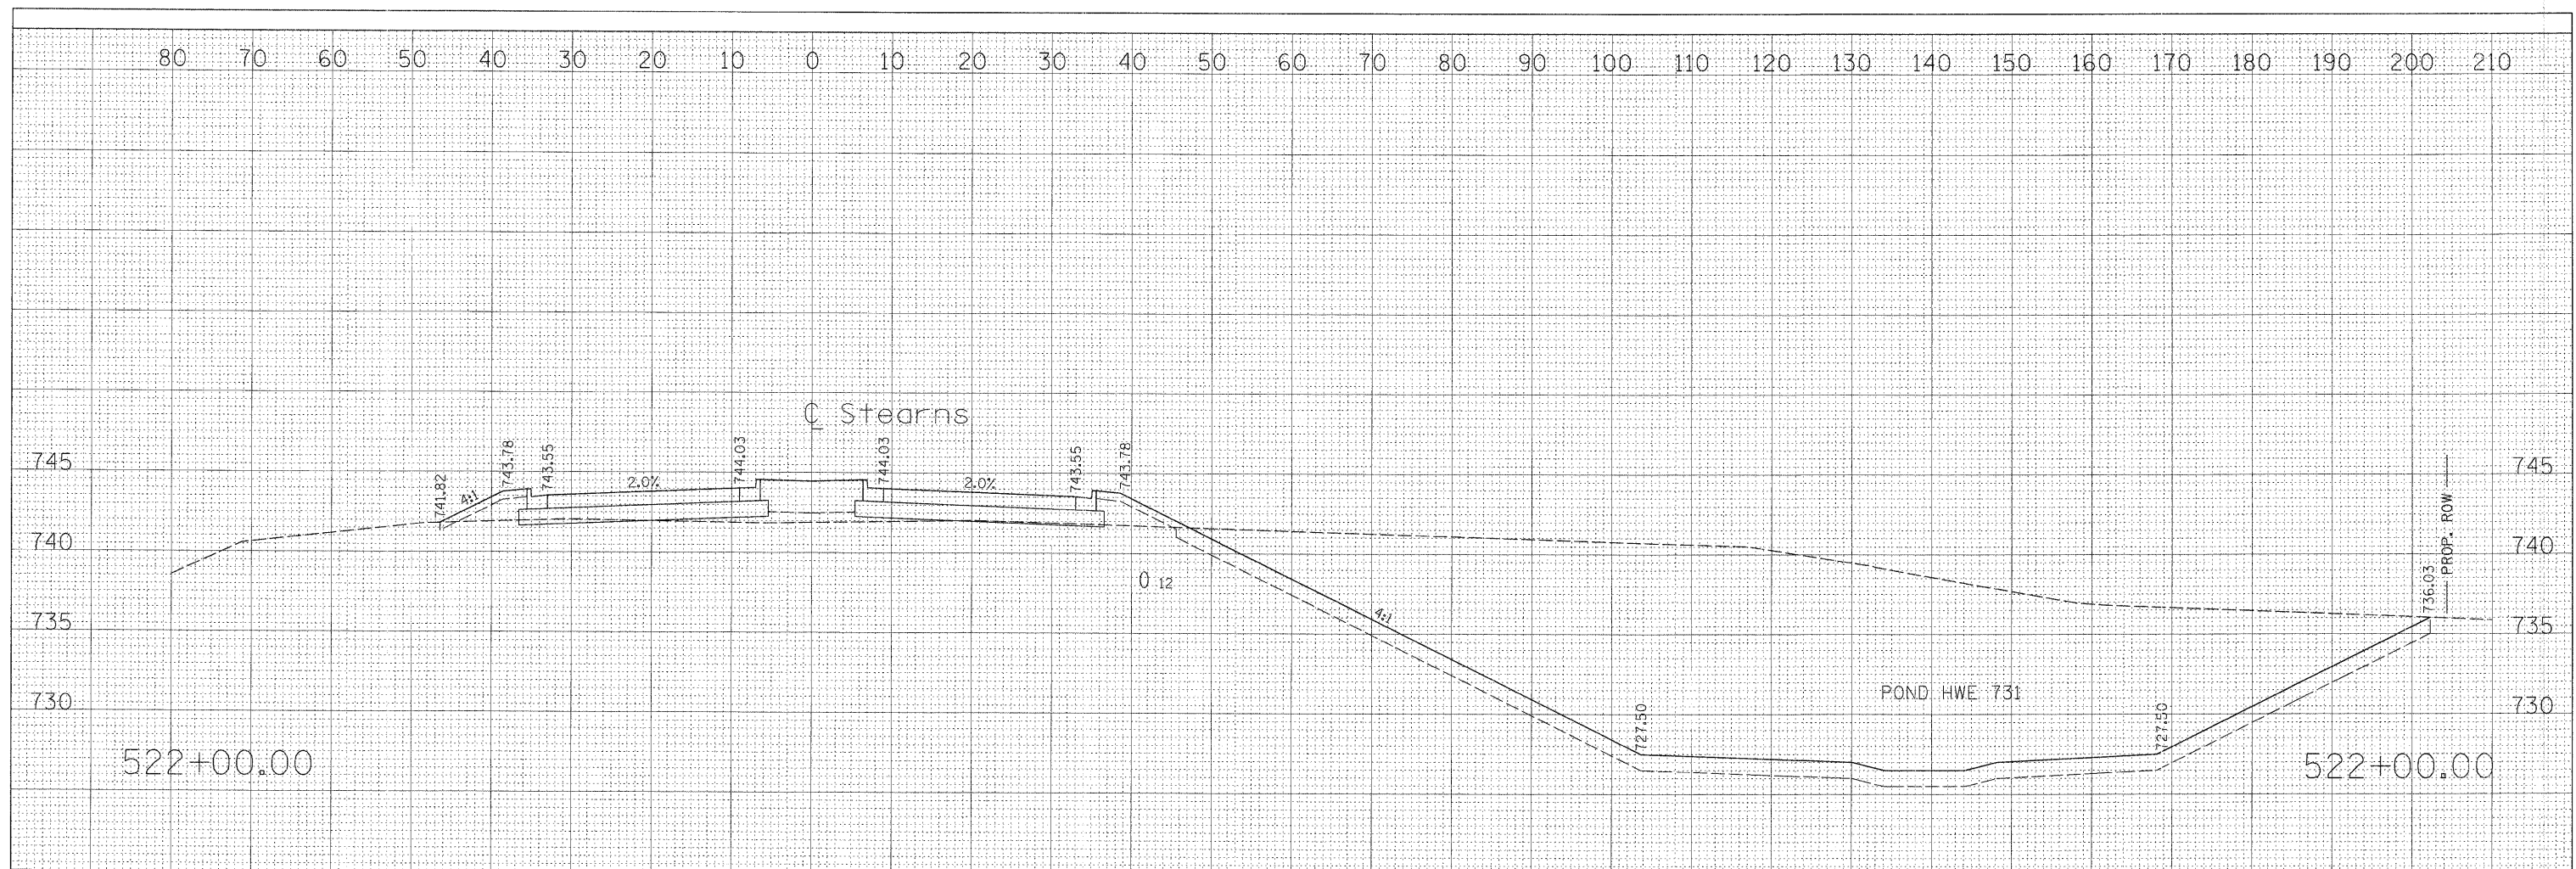

CUT = 1328 FILL = 92
TOPSOIL CUT = 187 TOPSOIL FILL = 192

Metadata table for sheet 521+25.00 with columns: SURVEYED, PLOTTED, TEMPERATURE, AREAS CHECKED, BY, DATE.

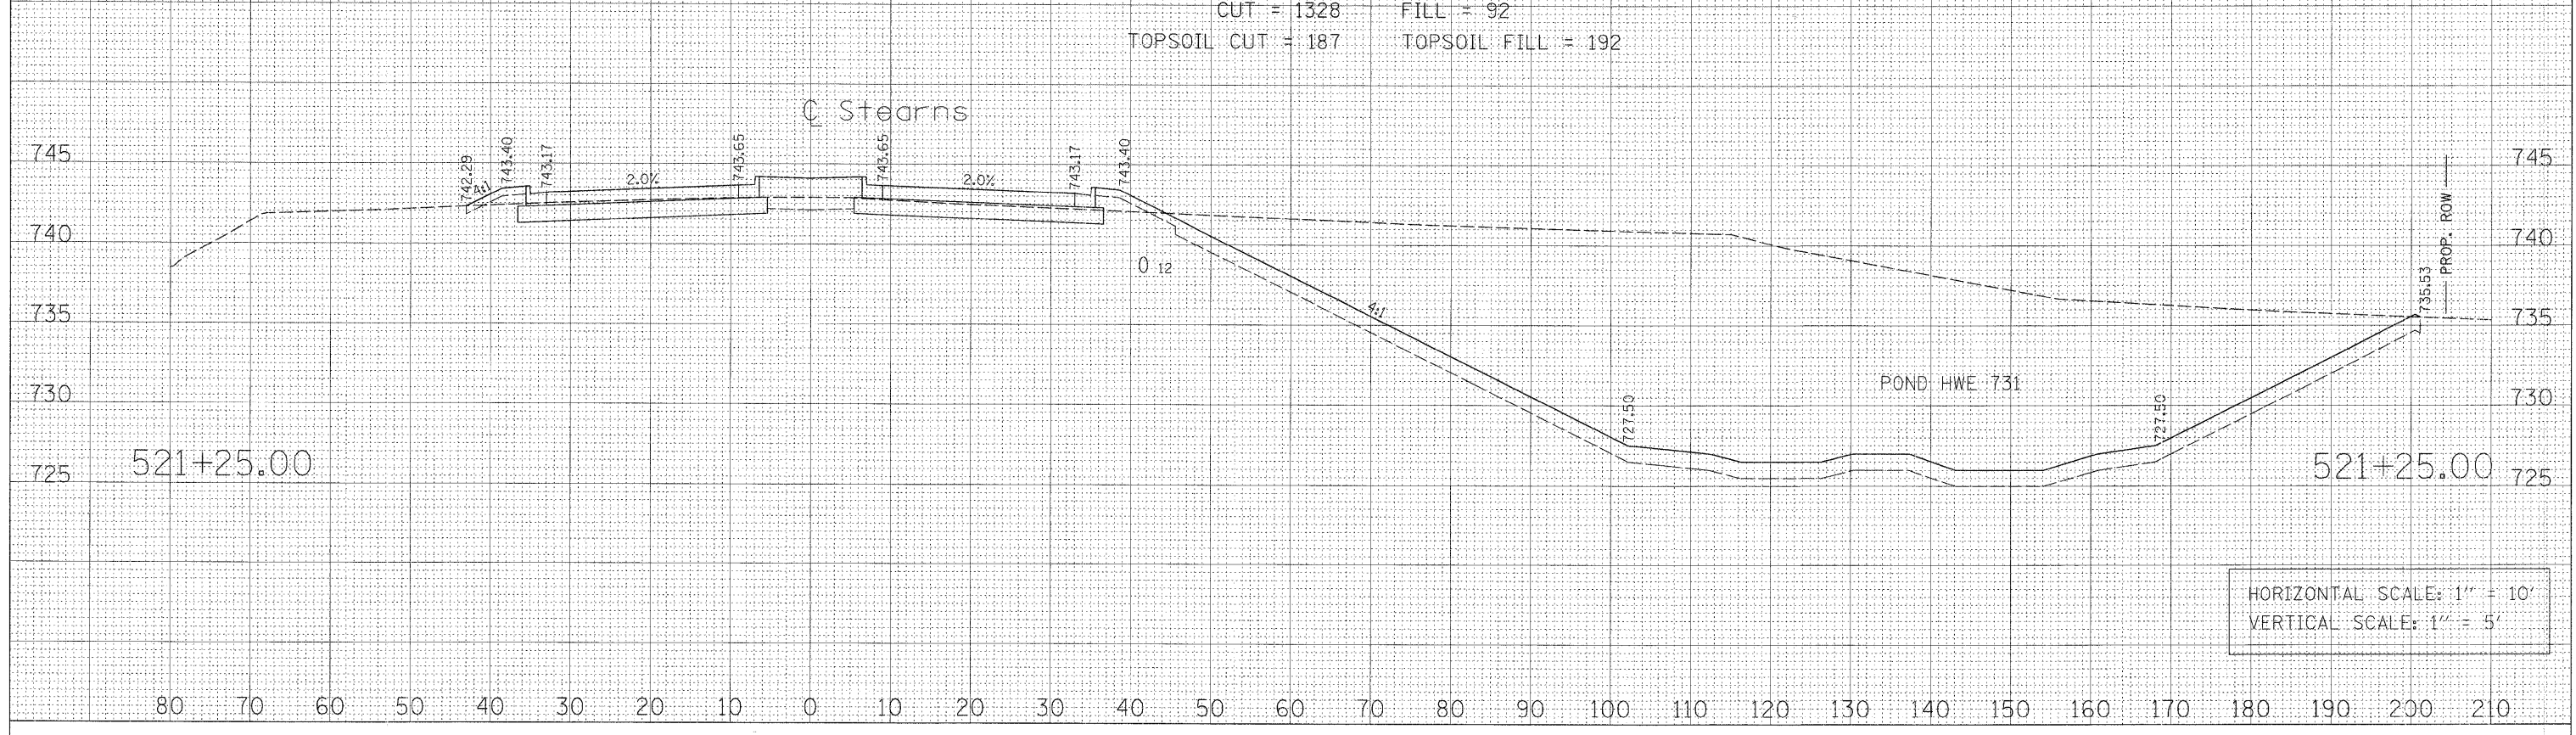

HORIZONTAL SCALE: 1" = 10'
VERTICAL SCALE: 1" = 5'

Project information table including: FILE NAME, USER NAME, DESIGNED, REVISED, STATE OF ILLINOIS DEPARTMENT OF TRANSPORTATION, STEARN'S ROAD CROSS SECTIONS, F.A.P. RTE., SECTION, COUNTY, TOTAL SHEETS, SHEET NO., CONTRACT NO., SCALE, SHEET NO. OF SHEETS, STA. 521+25.00 TO STA. 522+00.00, FED. ROAD DIST. NO., ILLINOIS FED. AID PROJECT.