


FINAL SURVEY	SURVEYED	BY	DATE
NOTE BOOK NO.	PLOTTED		
	TEMPLATE		
	AREAS CHECKED		

ORIGINAL SURVEY	SURVEYED	BY	DATE
NOTE BOOK NO.	PLOTTED		
	TEMPLATE		
	AREAS CHECKED		

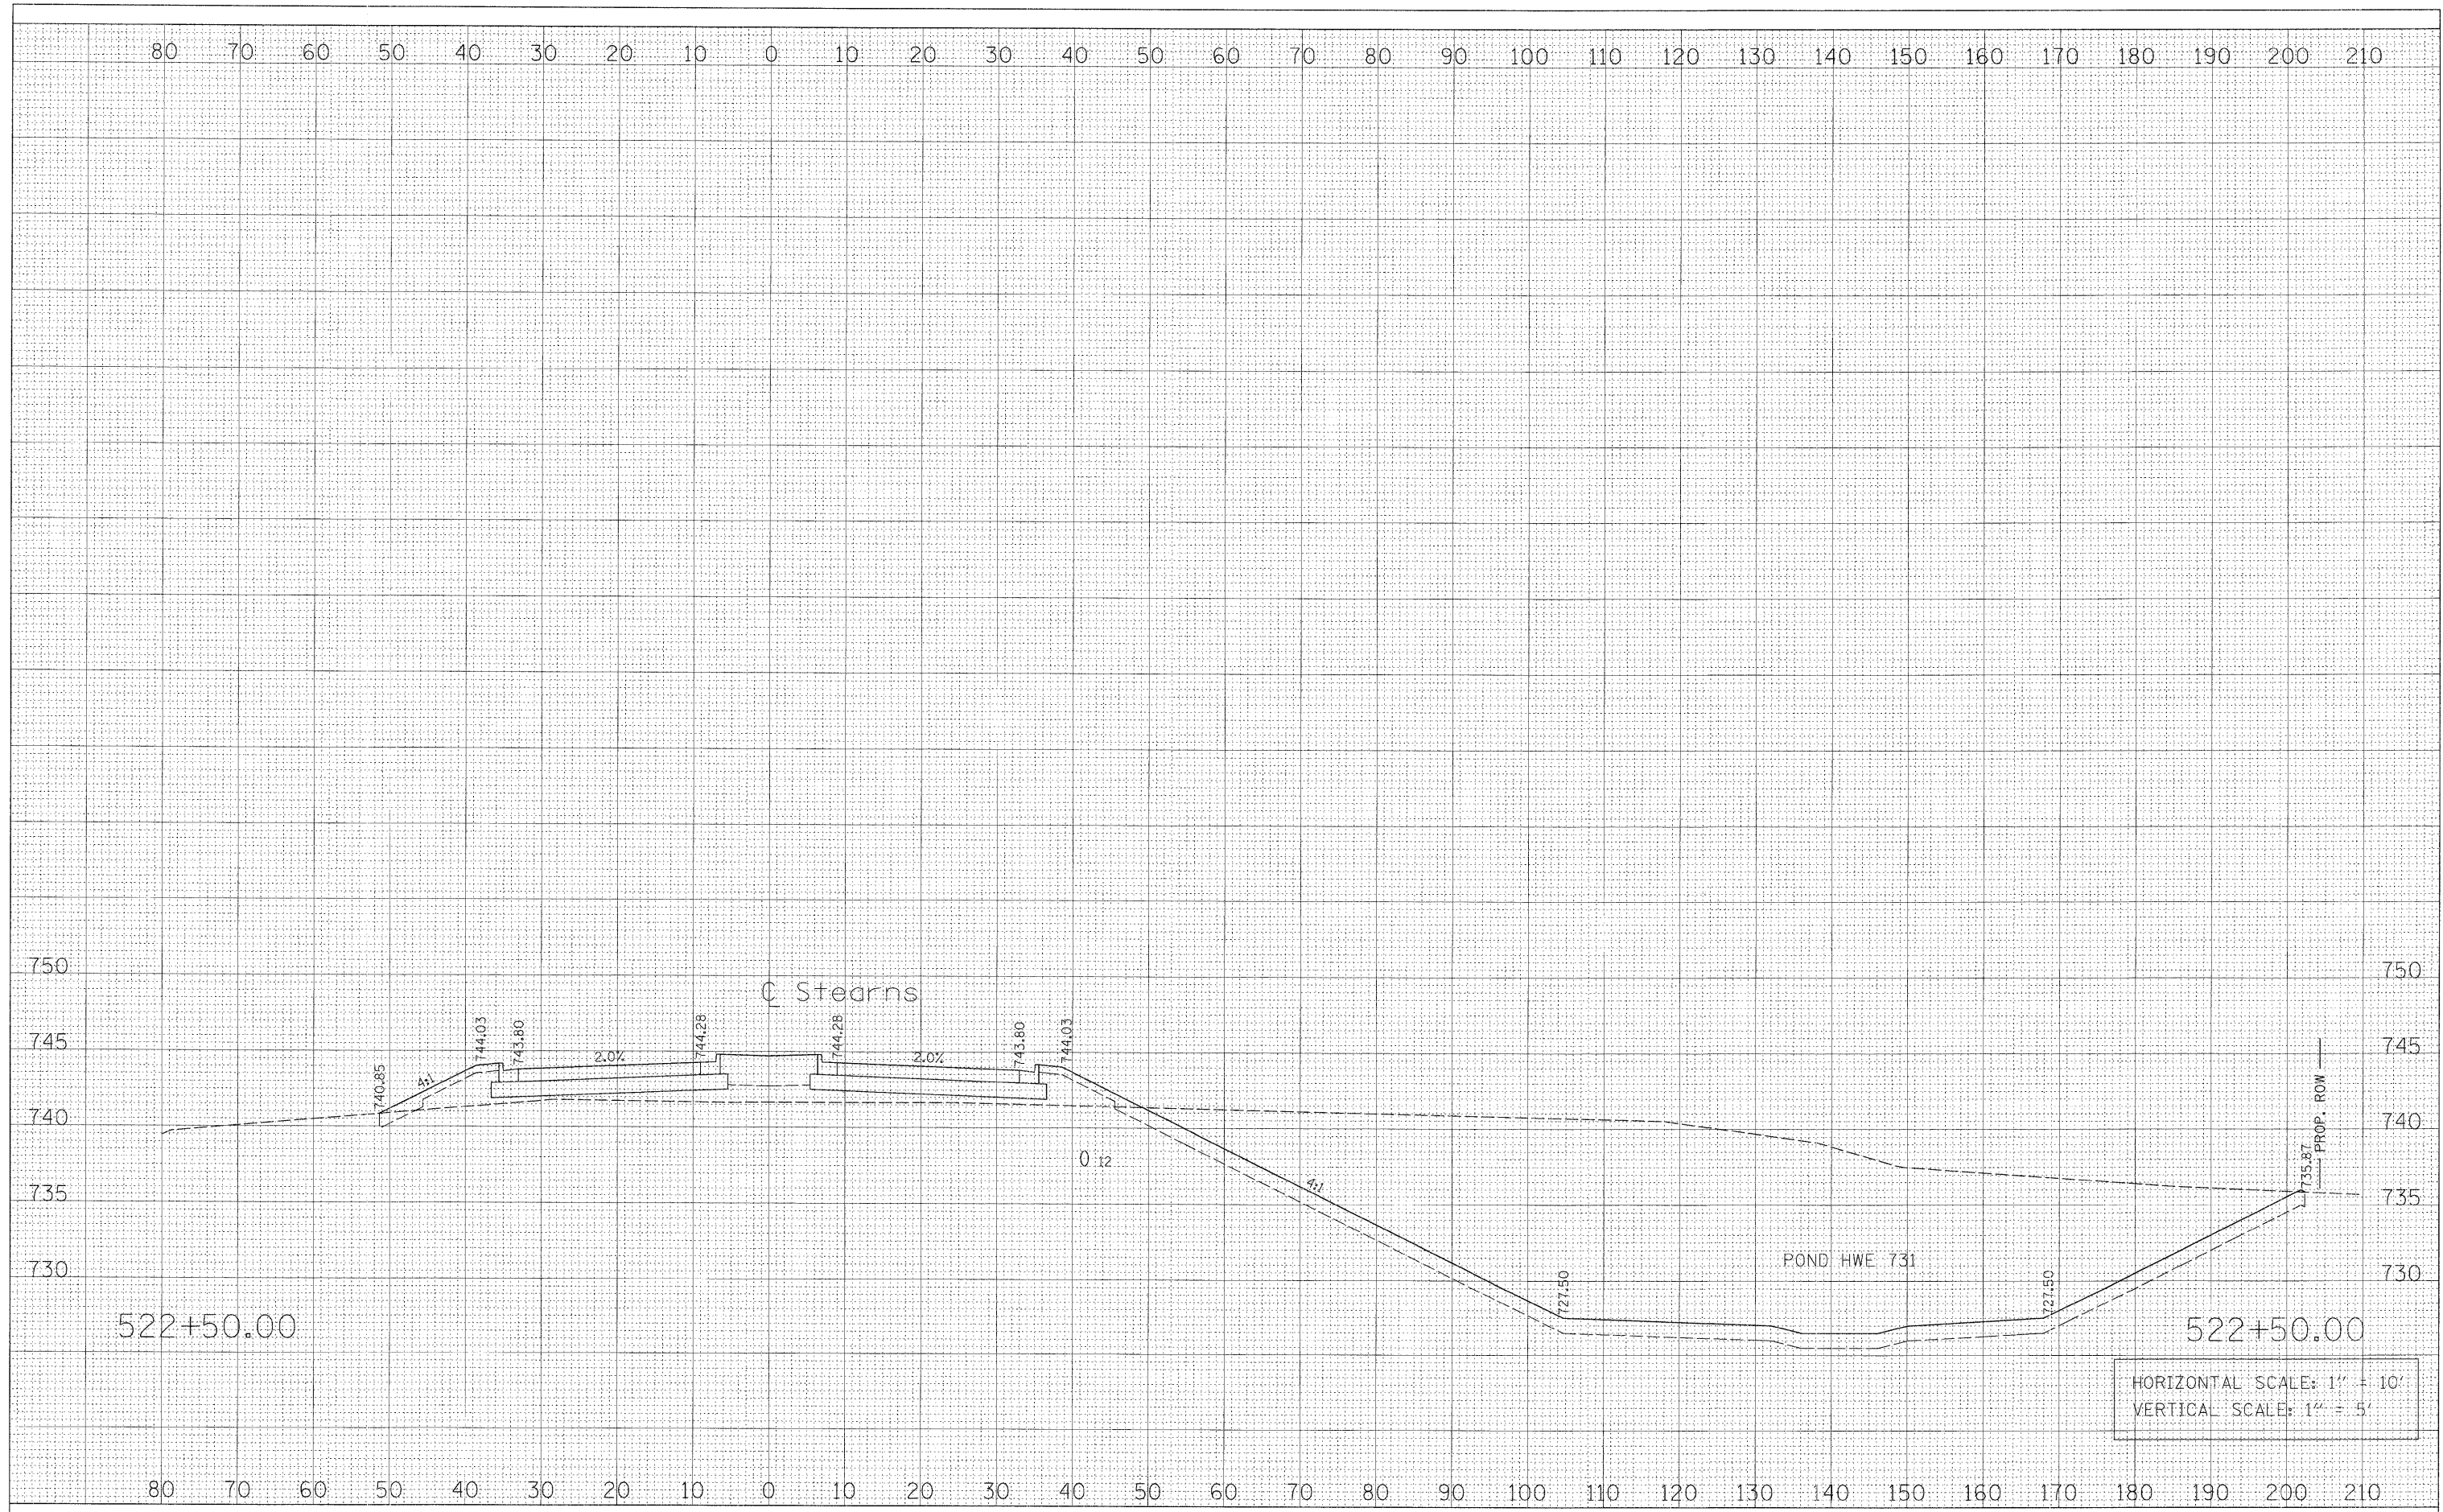

FILE NAME = PR_X5_522+50.sht	USER NAME = GTINE	DESIGNED - GS	REVISED -	STATE OF ILLINOIS DEPARTMENT OF TRANSPORTATION	STEARNS ROAD CROSS SECTIONS			F.A.P. RTE. 361	SECTION 06-00214-20-BR	COUNTY Kane	TOTAL SHEETS 320	SHEET NO. 251
		DRAWN - GS	REVISED -		SCALE:	SHEET NO.	OF	SHEETS	STA. 522+50.00	TO STA. 522+50.00	FED. ROAD DIST. NO.	ILLINOIS FED. AID PROJECT
		CHECKED - SE	REVISED -									
		DATE - 01/16/09	REVISED -									

Sta. 522+50.00 to Sta. 522+50.00