


FINAL SURVEY	SURVEYED	BY	DATE
NOTE BOOK	PLOTTED		
NO.	TEMPLATE		
	AREAS CHECKED		

ORIGINAL SURVEY	SURVEYED	BY	DATE
NOTE BOOK	PLOTTED		
NO.	TEMPLATE		
	AREAS CHECKED		

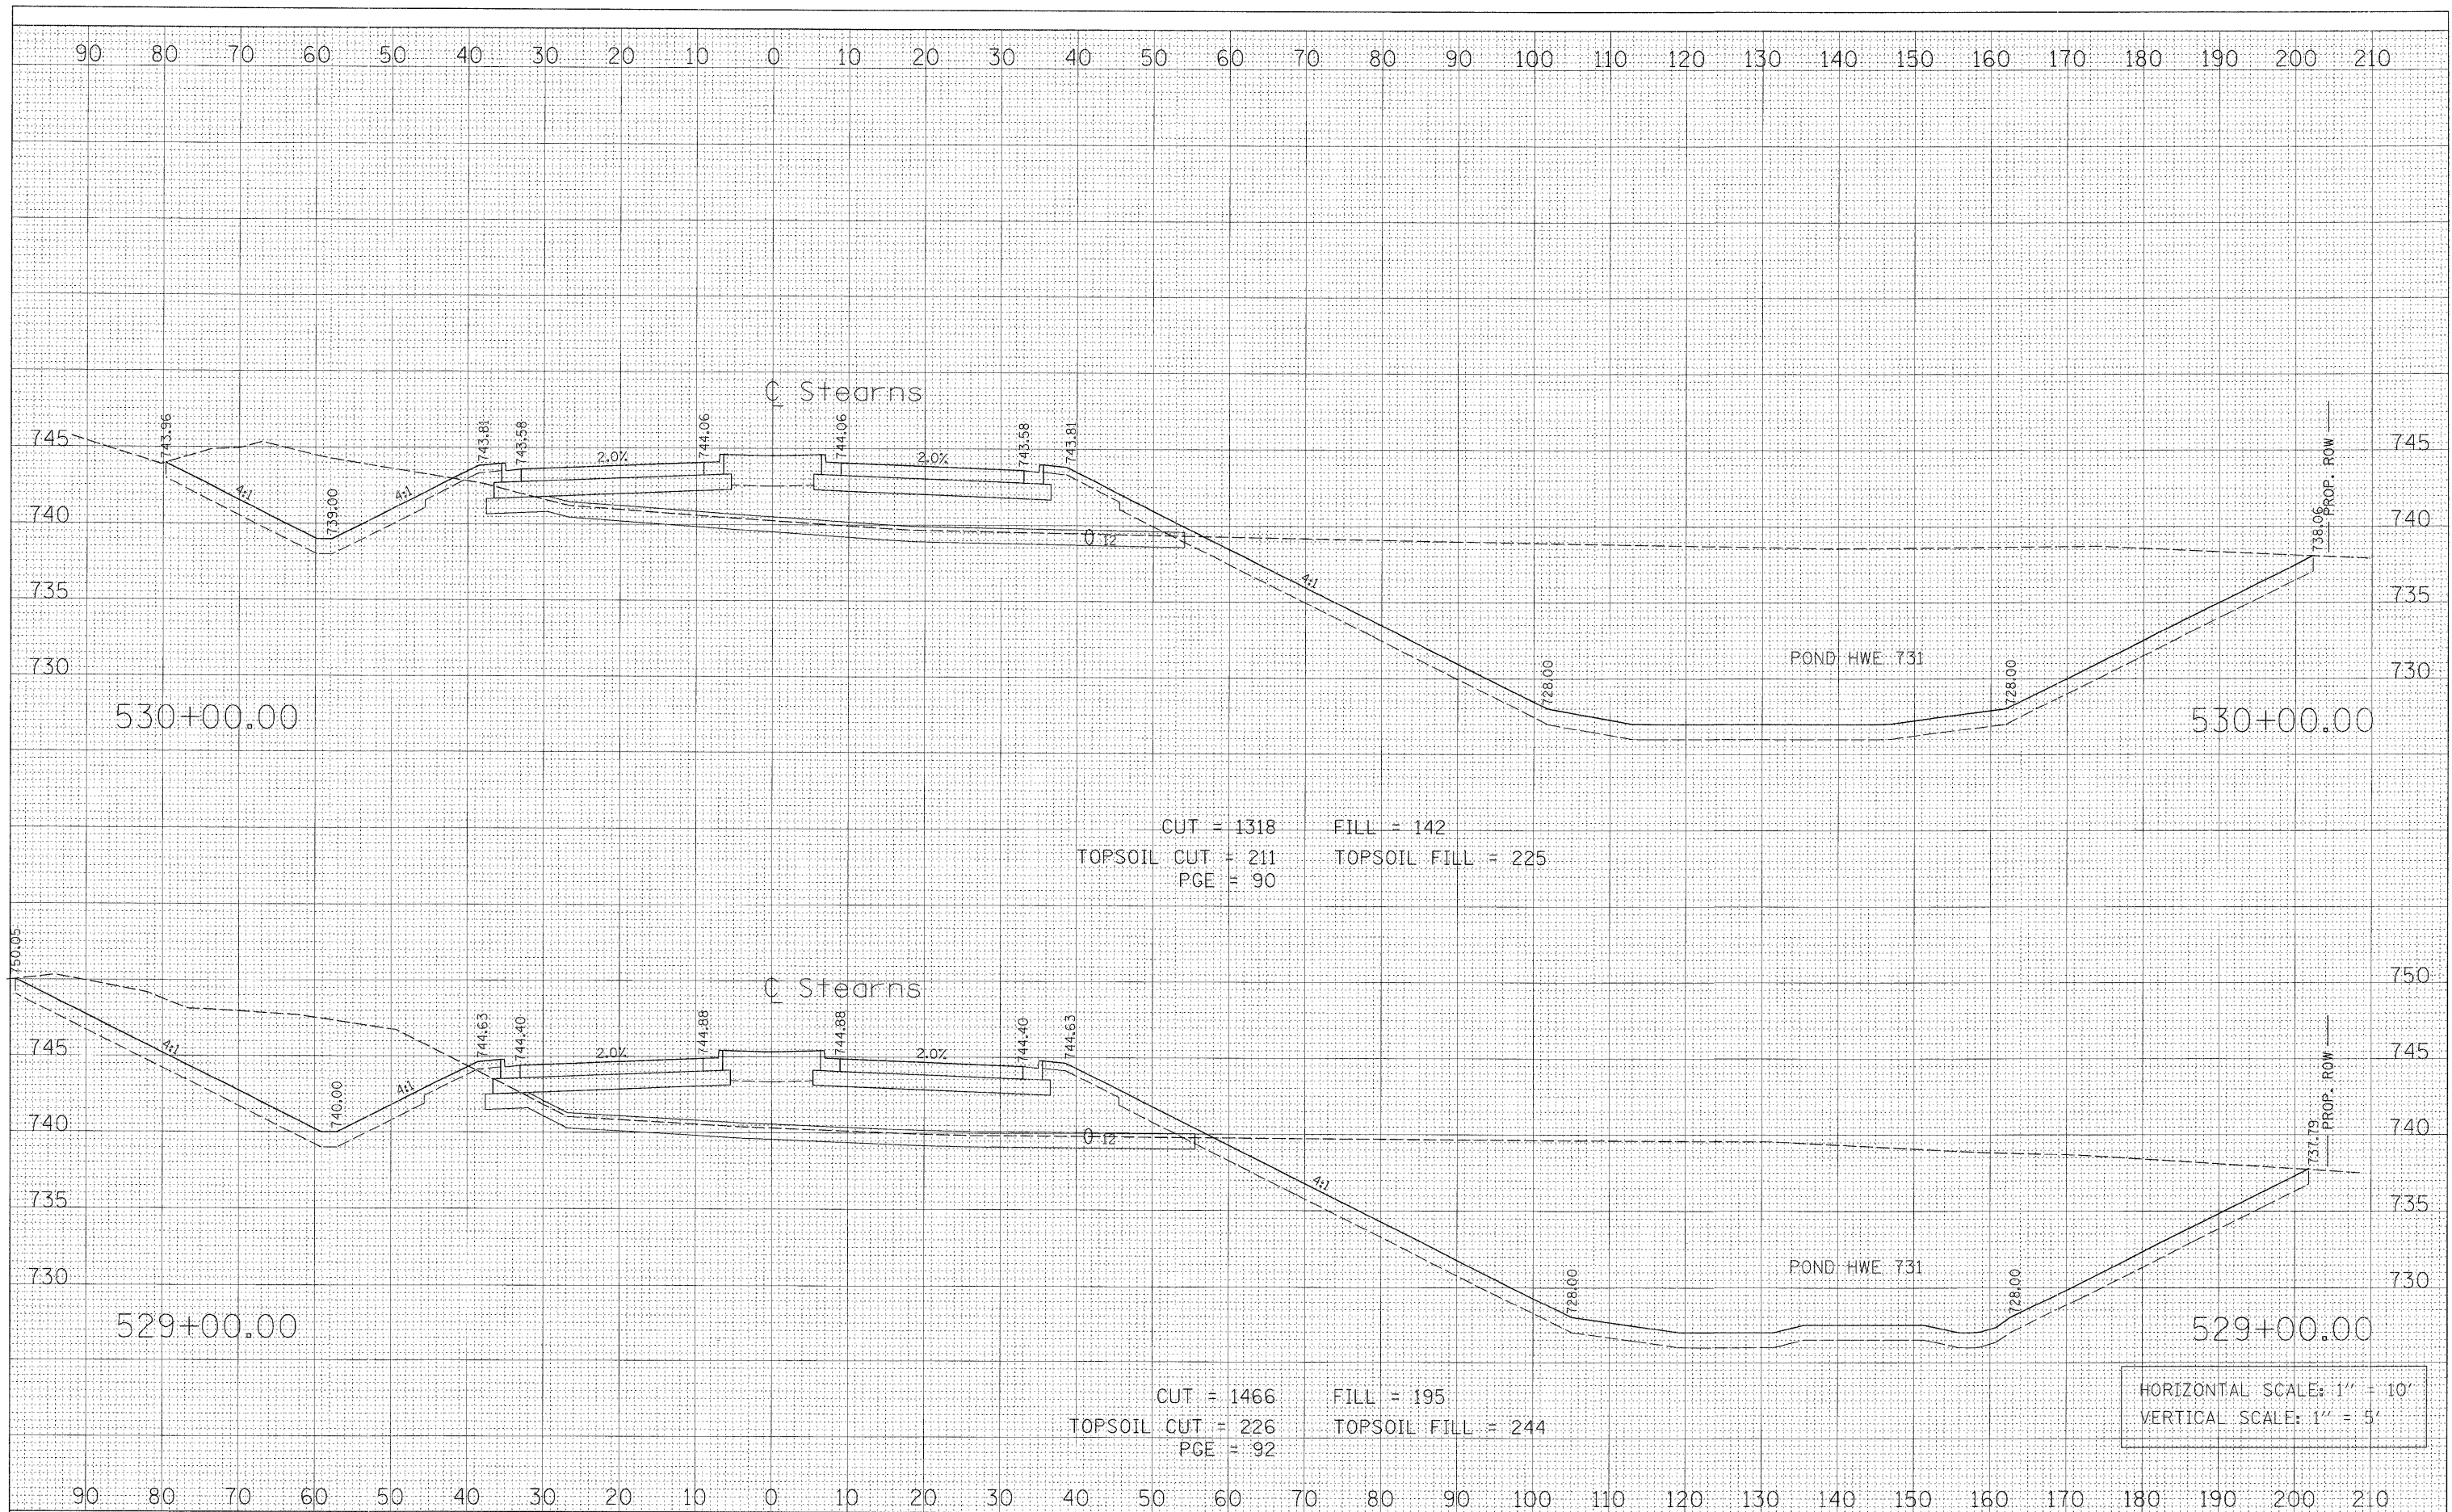

CUT = 1318      FILL = 142  
 TOPSOIL CUT = 211      TOPSOIL FILL = 225  
 PGE = 90

CUT = 1466      FILL = 195  
 TOPSOIL CUT = 226      TOPSOIL FILL = 244  
 PGE = 92

HORIZONTAL SCALE: 1" = 10'  
 VERTICAL SCALE: 1" = 5'

FILE NAME = PR_XS_525-936.sht	USER NAME = GTINE	DESIGNED - GS	REVISED -	<b>STATE OF ILLINOIS DEPARTMENT OF TRANSPORTATION</b>	<b>STEARNS ROAD CROSS SECTIONS</b>			F.A.P. RTE. 361	SECTION 06-00214-20-BR	COUNTY Kane	TOTAL SHEETS 320	SHEET NO. 257
		DRAWN - GS	REVISED -		SCALE:	SHEET NO.	OF	SHEETS	STA. 529+00.00 TO STA. 530+00.00	CONTRACT NO.		
		CHECKED - SE	REVISED -		FED. ROAD DIST. NO. ILLINOIS FED. AID PROJECT							
		DATE - 01/16/09	REVISED -		Sta. 529+00.00 to Sta. 530+00.00							