


FINAL SURVEY	SURVEYED	BY	DATE
NOTE BOOK	PLOTTED		
NO.	TEMPLATE		
	AREAS CHECKED		

ORIGINAL SURVEY	SURVEYED	BY	DATE
NOTE BOOK	PLOTTED		
NO.	TEMPLATE		
	AREAS CHECKED		

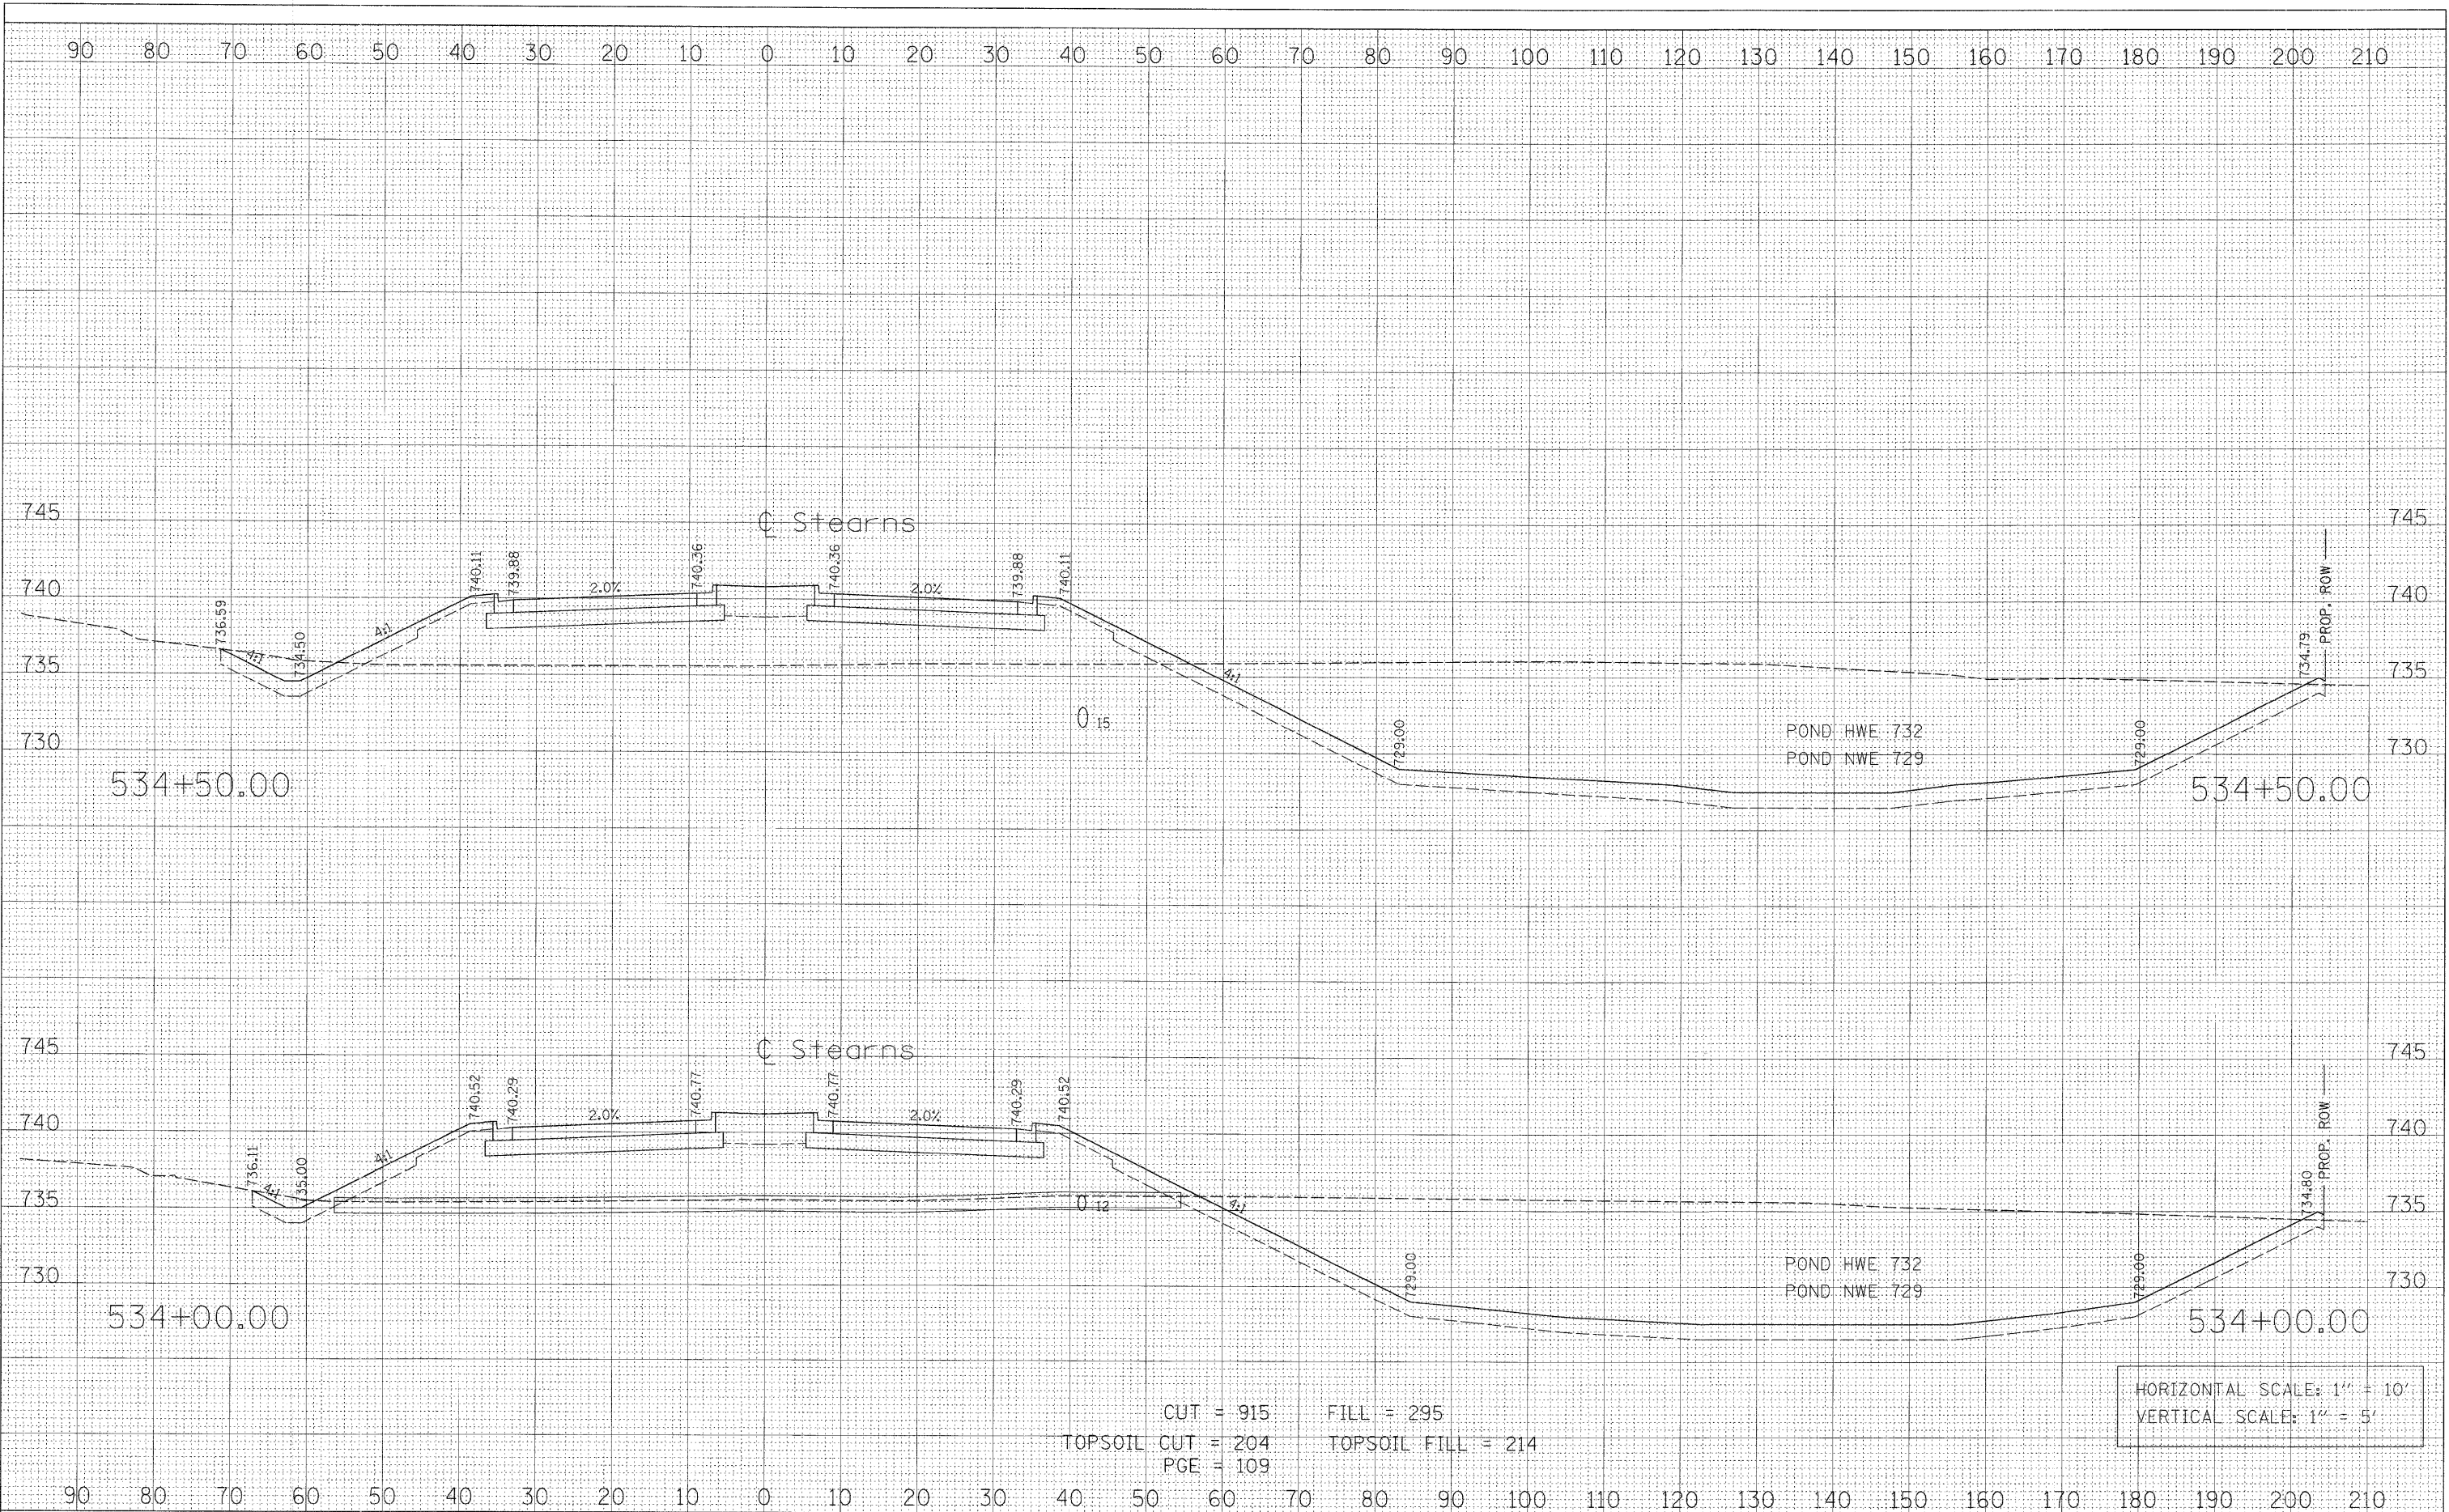

CUT = 915      FILL = 295  
 TOPSOIL CUT = 204      TOPSOIL FILL = 214  
 PGE = 109

HORIZONTAL SCALE: 1" = 10'  
 VERTICAL SCALE: 1" = 5'

FILE NAME = PR_XS_525-936.sht	USER NAME = GTINE	DESIGNED - GS	REVISD -	<b>STATE OF ILLINOIS DEPARTMENT OF TRANSPORTATION</b>	<b>STEARNS ROAD CROSS SECTIONS</b>			F.A.P. RTE. 361	SECTION 06-00214-20-BR	COUNTY Kane	TOTAL SHEETS 320	SHEET NO. 260
	PLOT SCALE = 10'	DRAWN - GS	REVISD -		SCALE:	SHEET NO.	OF	SHEETS	STA. 534+00.00 TO STA. 534+50.00	CONTRACT NO.		
	PLOT DATE = 1/16/2009	CHECKED - SE	REVISD -		FED. ROAD DIST. NO. ILLINOIS FED. AID PROJECT							
		DATE - 01/16/09	REVISD -		Sta. 534+00.00 to Sta. 534+50.00							