


FINAL SURVEY	SURVEYED	BY	DATE
NOTE BOOK	PLOTTED		
NO.	TEMPLATE		
	AREAS CHECKED		
	AREAS CHECKED		

ORIGINAL SURVEY	SURVEYED	BY	DATE
NOTE BOOK	PLOTTED		
NO.	TEMPLATE		
	AREAS CHECKED		
	AREAS CHECKED		

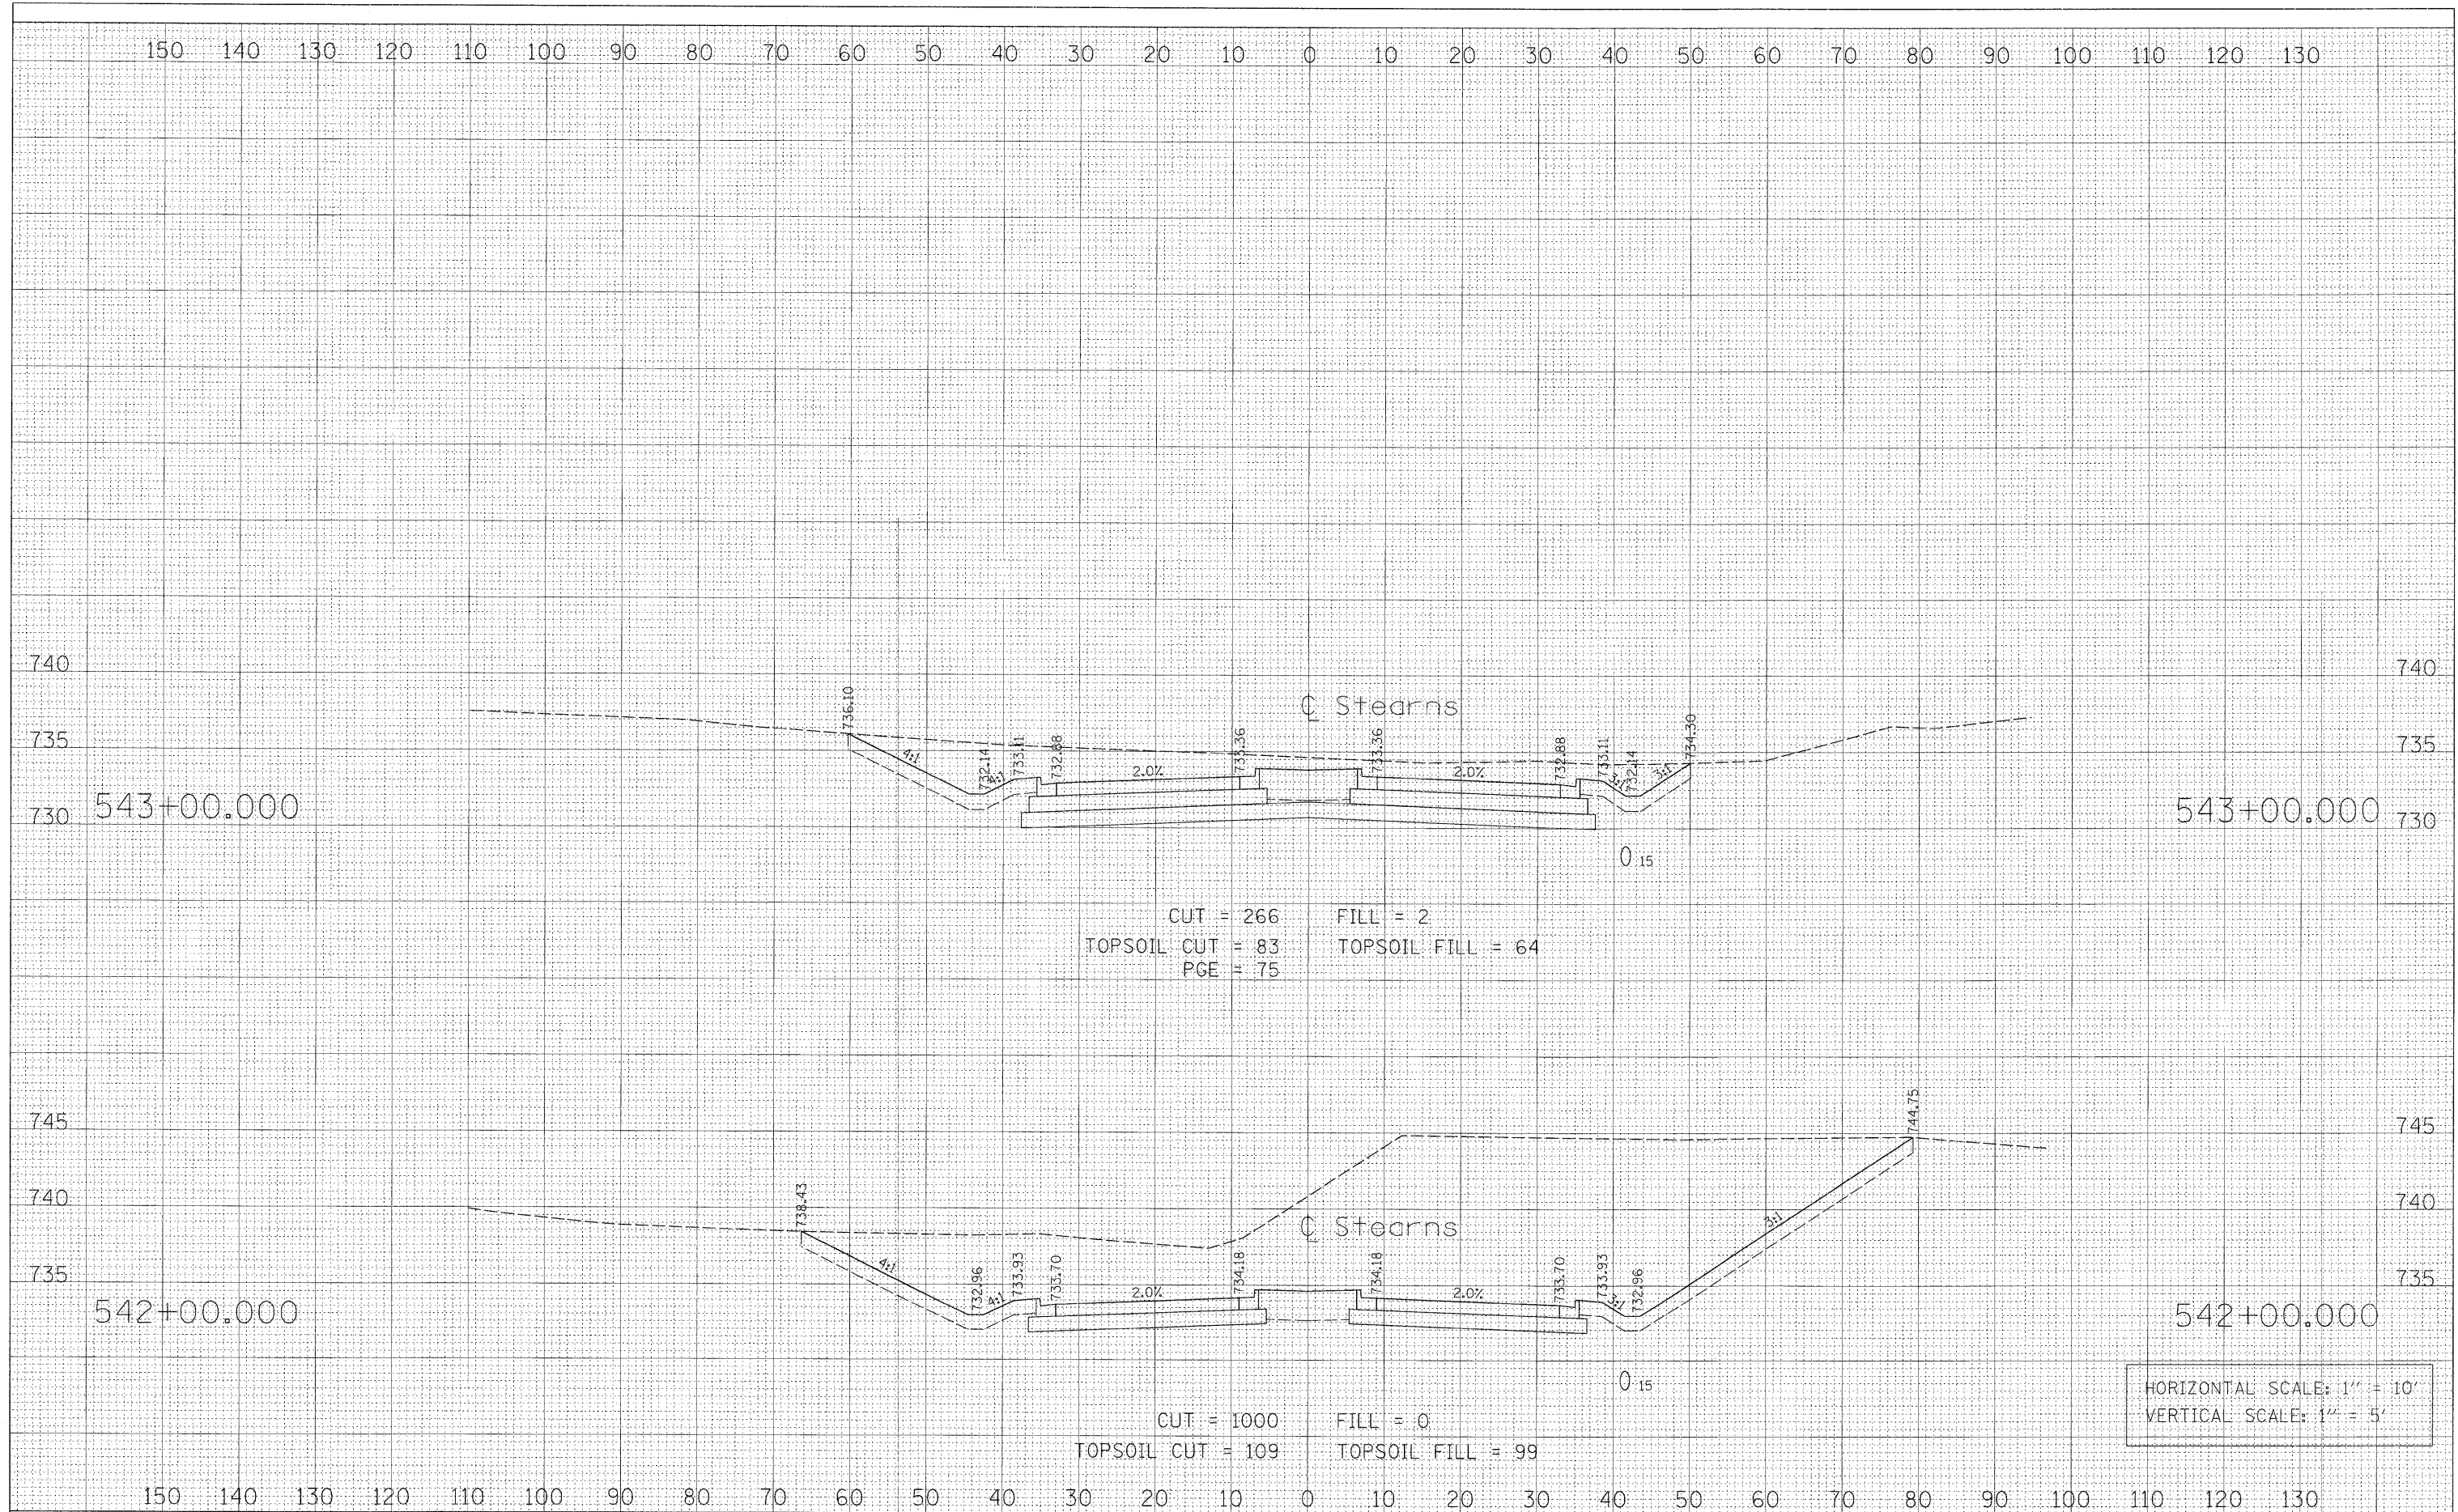

CUT = 266 FILL = 2
 TOPSOIL CUT = 83 TOPSOIL FILL = 64
 PGE = 75

CUT = 1000 FILL = 0
 TOPSOIL CUT = 109 TOPSOIL FILL = 99

HORIZONTAL SCALE: 1" = 10'
 VERTICAL SCALE: 1" = 5'

FILE NAME = PR_XS_537-543.sht	USER NAME = GTINE	DESIGNED - GS	REvised -	STATE OF ILLINOIS DEPARTMENT OF TRANSPORTATION	STEARNS ROAD CROSS SECTIONS	F.A.P. RTE. 361	SECTION 06-00214-20-BR	COUNTY Kane	TOTAL SHEETS 320	SHEET NO. 265	
PLOT SCALE = 10"	CHECKED - SE	REvised -	CONTRACT NO.								
PLOT DATE = 1/16/2009	DATE - 01/16/09	REvised -	FED. ROAD DIST. NO. ILLINOIS FED. AID PROJECT								
SCALE: SHEET NO. OF SHEETS STA. 542+00.000 TO STA. 543+00.000						Sta. 542+00.000 to Sta. 543+00.000					