


FINAL SURVEY	SURVEYED	DATE
NOTE BOOK NO.	PLOTTED	
	TEMPLATE	
	AREAS CHECKED	

ORIGINAL SURVEY	SURVEYED	DATE
NOTE BOOK NO.	PLOTTED	
	TEMPLATE	
	AREAS CHECKED	

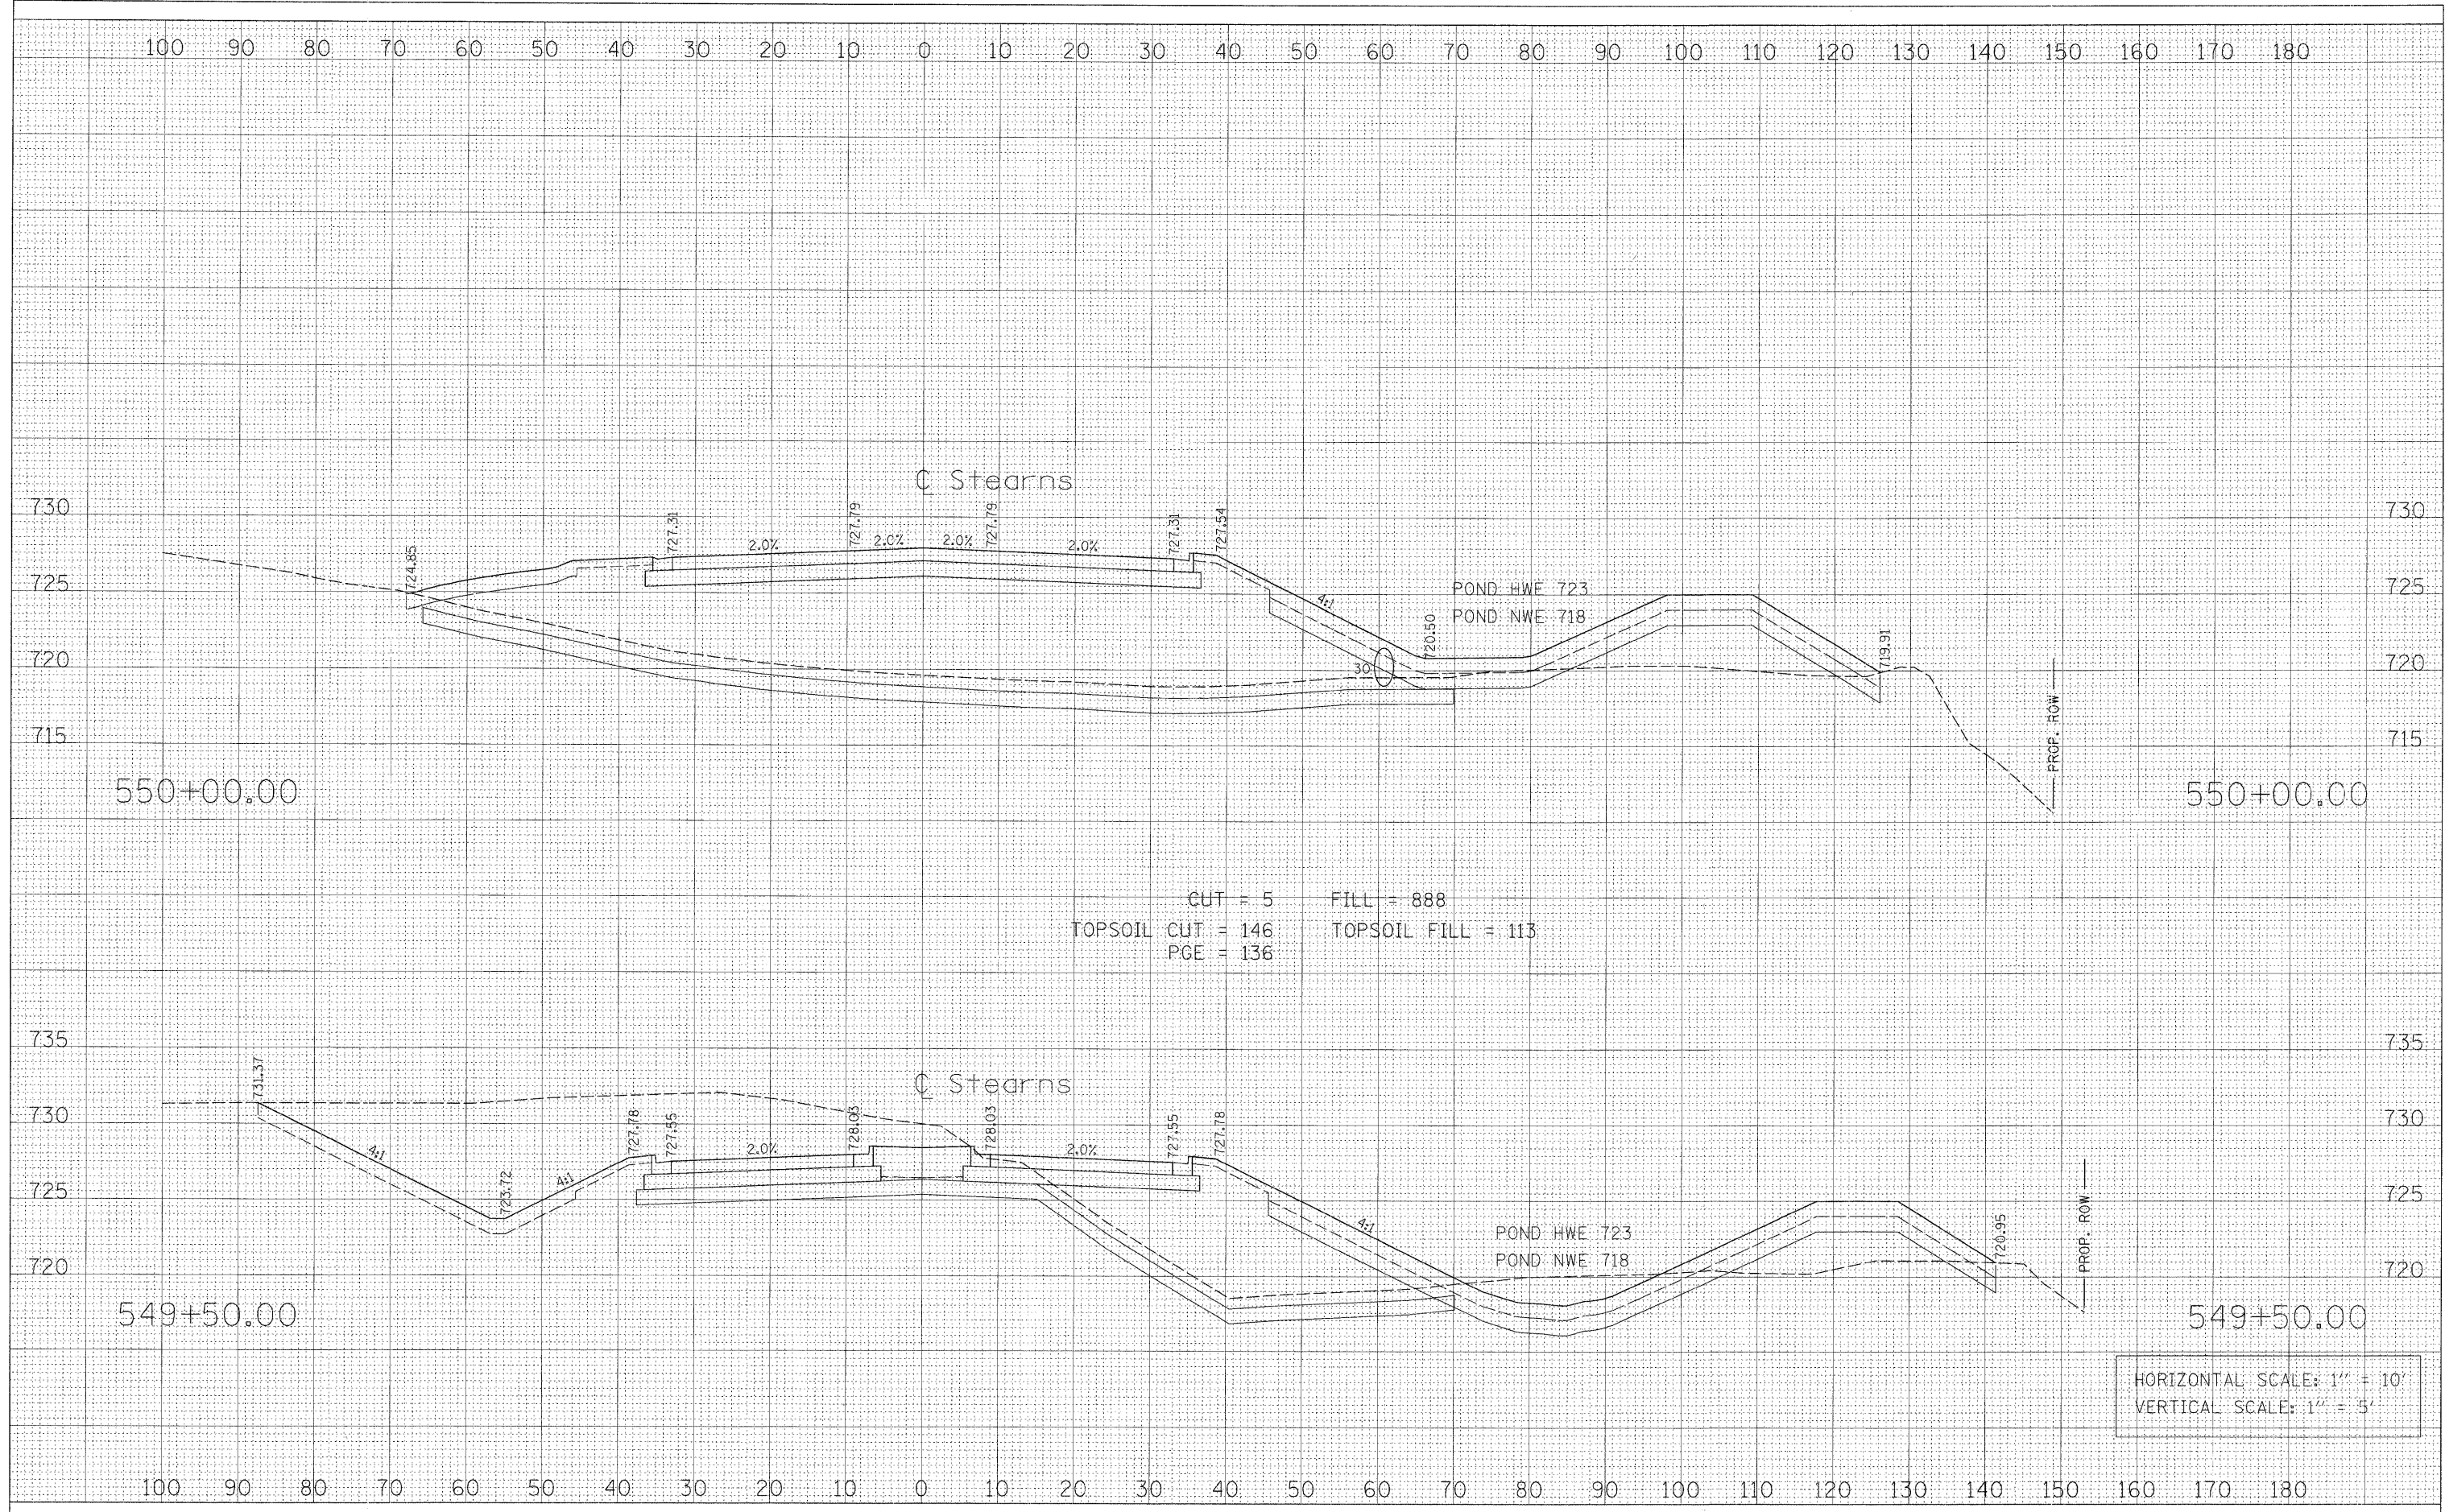

CUT = 5 FILL = 888
 TOPSOIL CUT = 146 TOPSOIL FILL = 113
 PCE = 136

HORIZONTAL SCALE: 1" = 10'
 VERTICAL SCALE: 1" = 5'

FILE NAME = PR_XS.543+50-550+44.sht	USER NAME = GTINE	DESIGNED - GS	REVISED -	STATE OF ILLINOIS DEPARTMENT OF TRANSPORTATION	STEARNS ROAD CROSS SECTIONS	F.A.P. RTE. 361	SECTION 06-00214-20-BR	COUNTY Kane	TOTAL SHEETS 320	SHEET NO. 270	
	PLOT SCALE = 10'	DRAWN - GS	REVISED -			SCALE: SHEET NO. OF SHEETS STA. 549+50.00 TO STA. 550+00.00		CONTRACT NO.			
	PLOT DATE = 1/16/2009	CHECKED - SE	REVISED -			FED. ROAD DIST. NO. ILLINOIS FED. AID PROJECT					
		DATE - 01/16/09	REVISED -			Sta. 549+50.00 to Sta. 550+00.00					