


FINAL	SURVEYED	DATE
SURVEY	PLOTTED	BY
NOTE BOOK	TEMPLATE	
NO.	AREAS CHECKED	

ORIGINAL	SURVEYED	DATE
SURVEY	PLOTTED	BY
NOTE BOOK	TEMPLATE	
NO.	AREAS CHECKED	

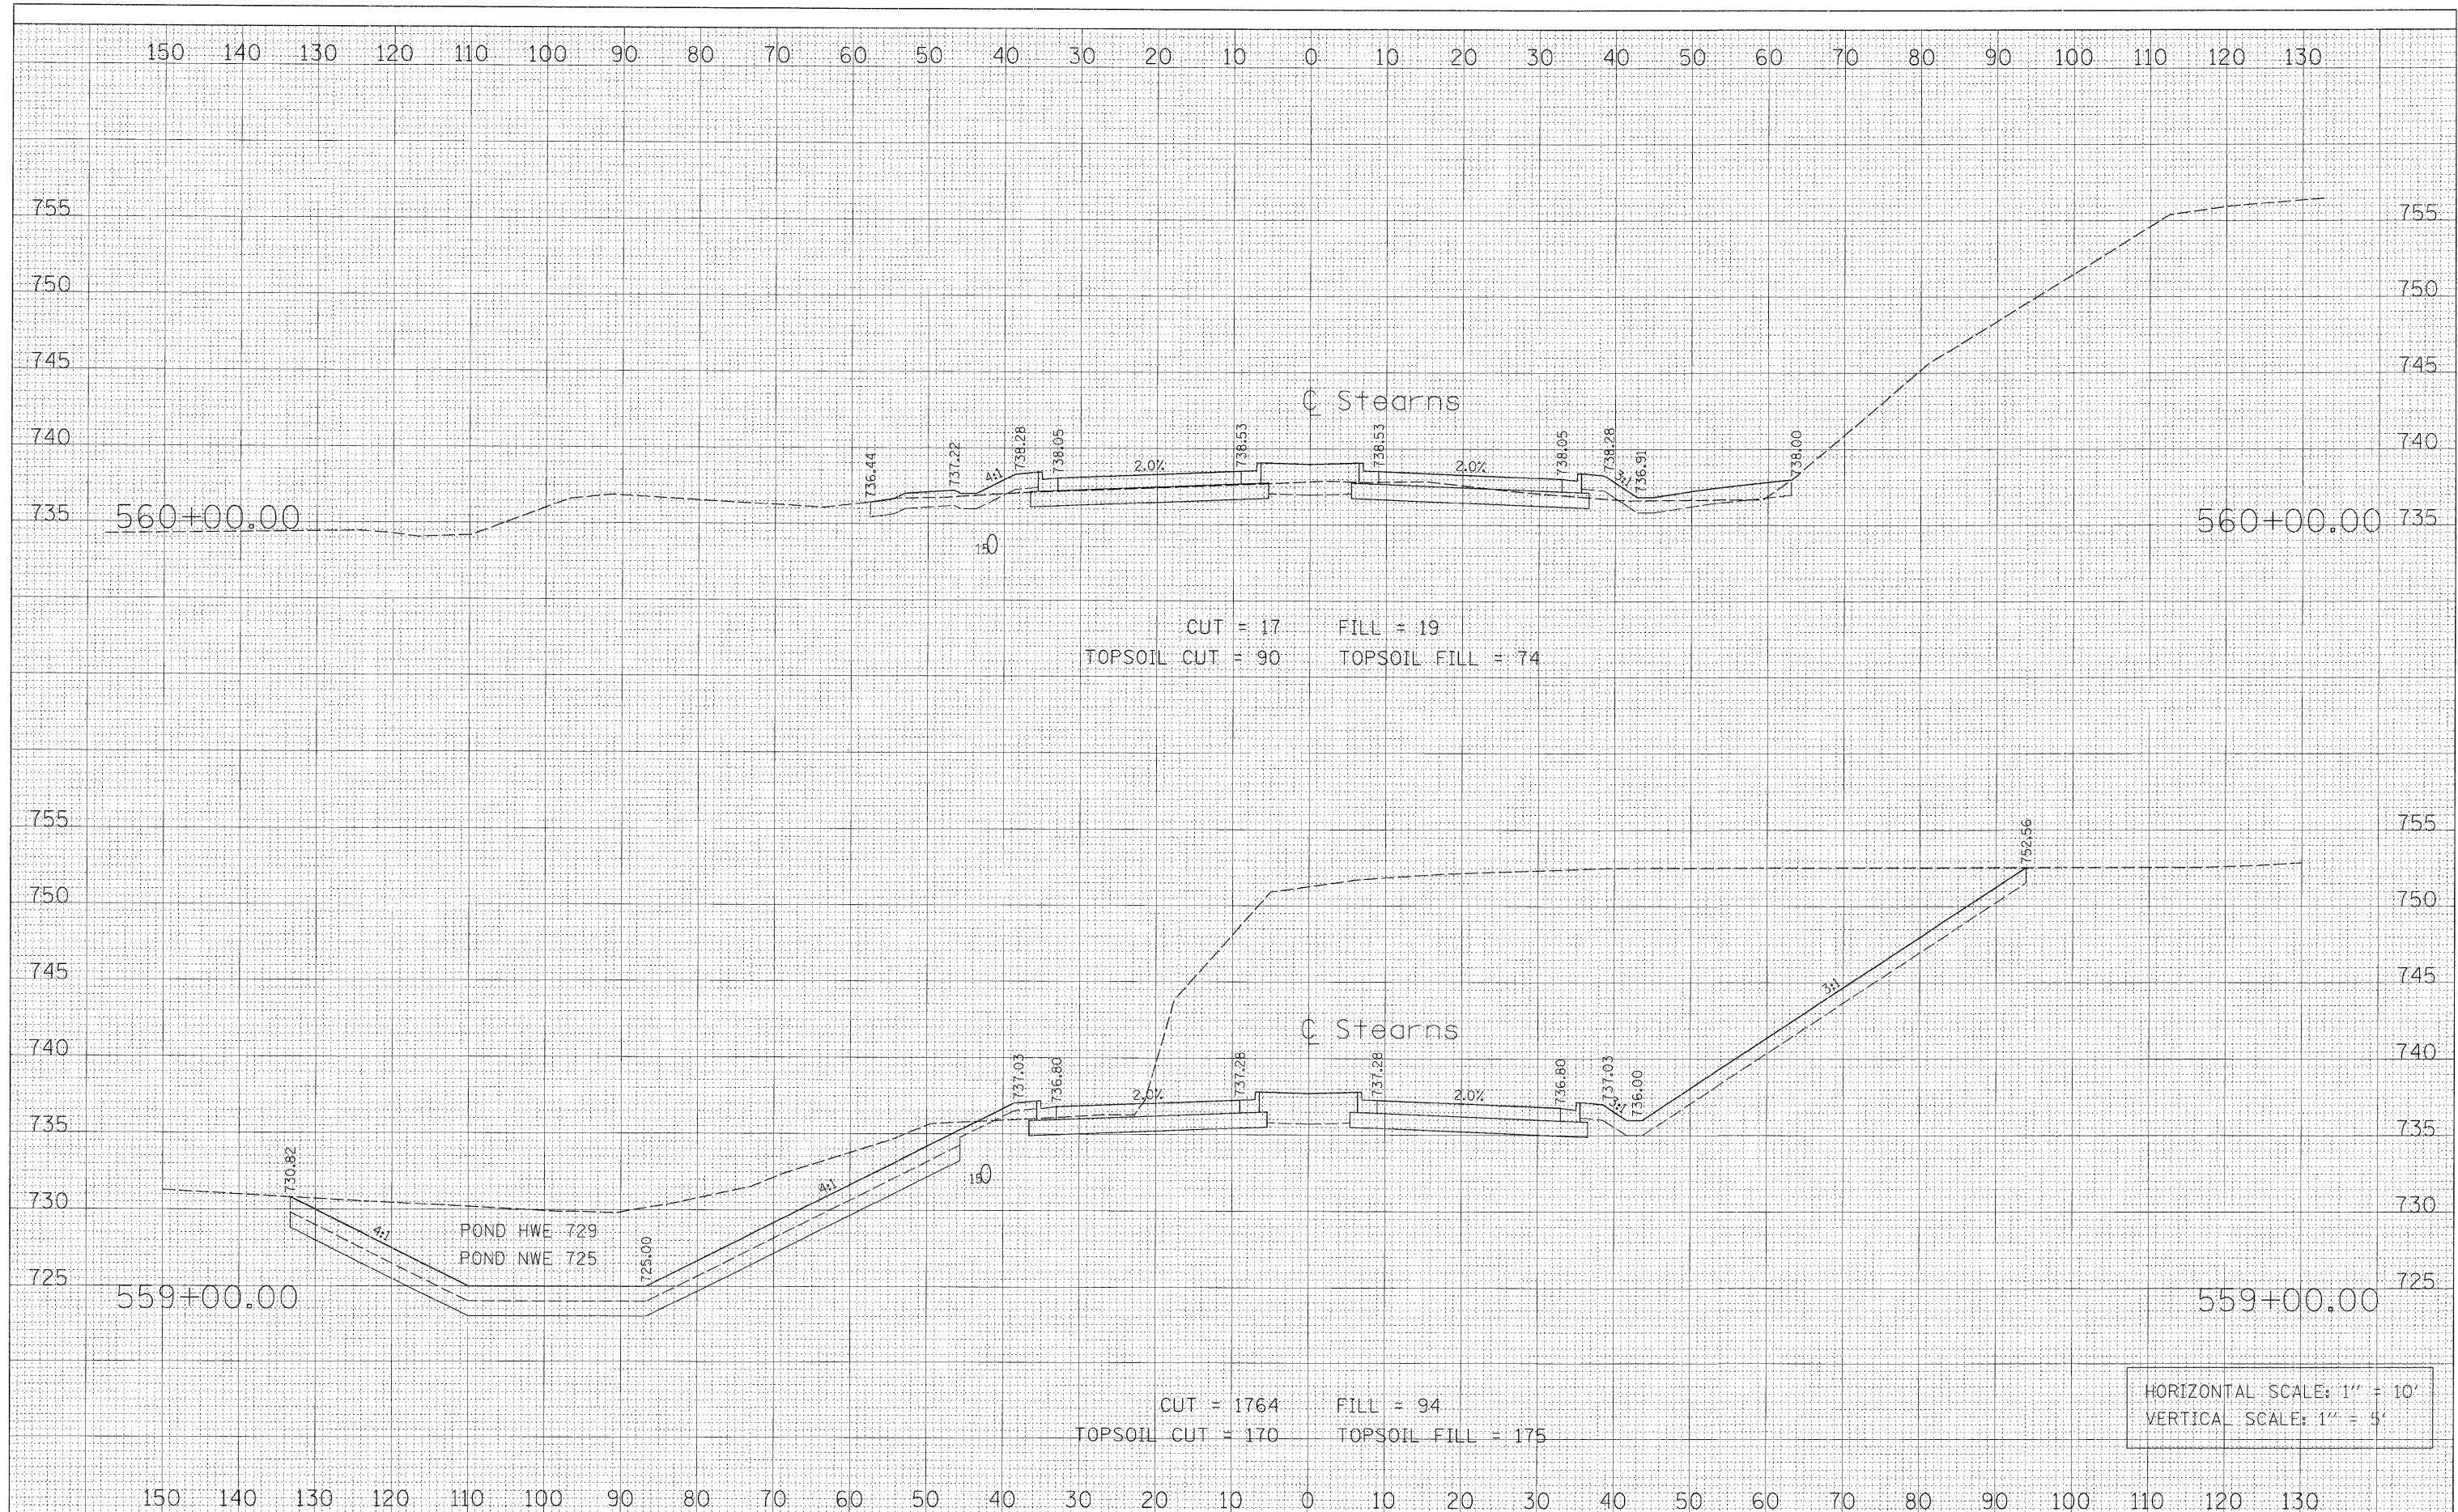

FILE NAME =	USER NAME = GTINE	DESIGNED - GS	REVISED -
PR_XS_551-566.sht		DRAWN - GS	REVISED -
		CHECKED - SE	REVISED -
		DATE - 01/16/09	REVISED -

STATE OF ILLINOIS
DEPARTMENT OF TRANSPORTATION

STEARNS ROAD CROSS SECTIONS			
SCALE:	SHEET NO.	OF	SHEETS
			STA. 559+00.00 TO STA. 560+00.00

F.A.P. RTE.	SECTION	COUNTY	TOTAL SHEETS	SHEET NO.
361	06-00214-20-BR	Kane	320	276
CONTRACT NO.				
FED. ROAD DIST. NO. ILLINOIS FED. AID PROJECT				

Sta. 559+00.00 to Sta. 560+00.00