


FINAL SURVEY	SURVEYED	DATE
NOTED	PLOTTED	BY
NO. _____	TEMPLATE	
	AREAS CHECKED	

ORIGINAL SURVEY	SURVEYED	DATE
NOTED	PLOTTED	BY
NO. _____	TEMPLATE	
	AREAS CHECKED	

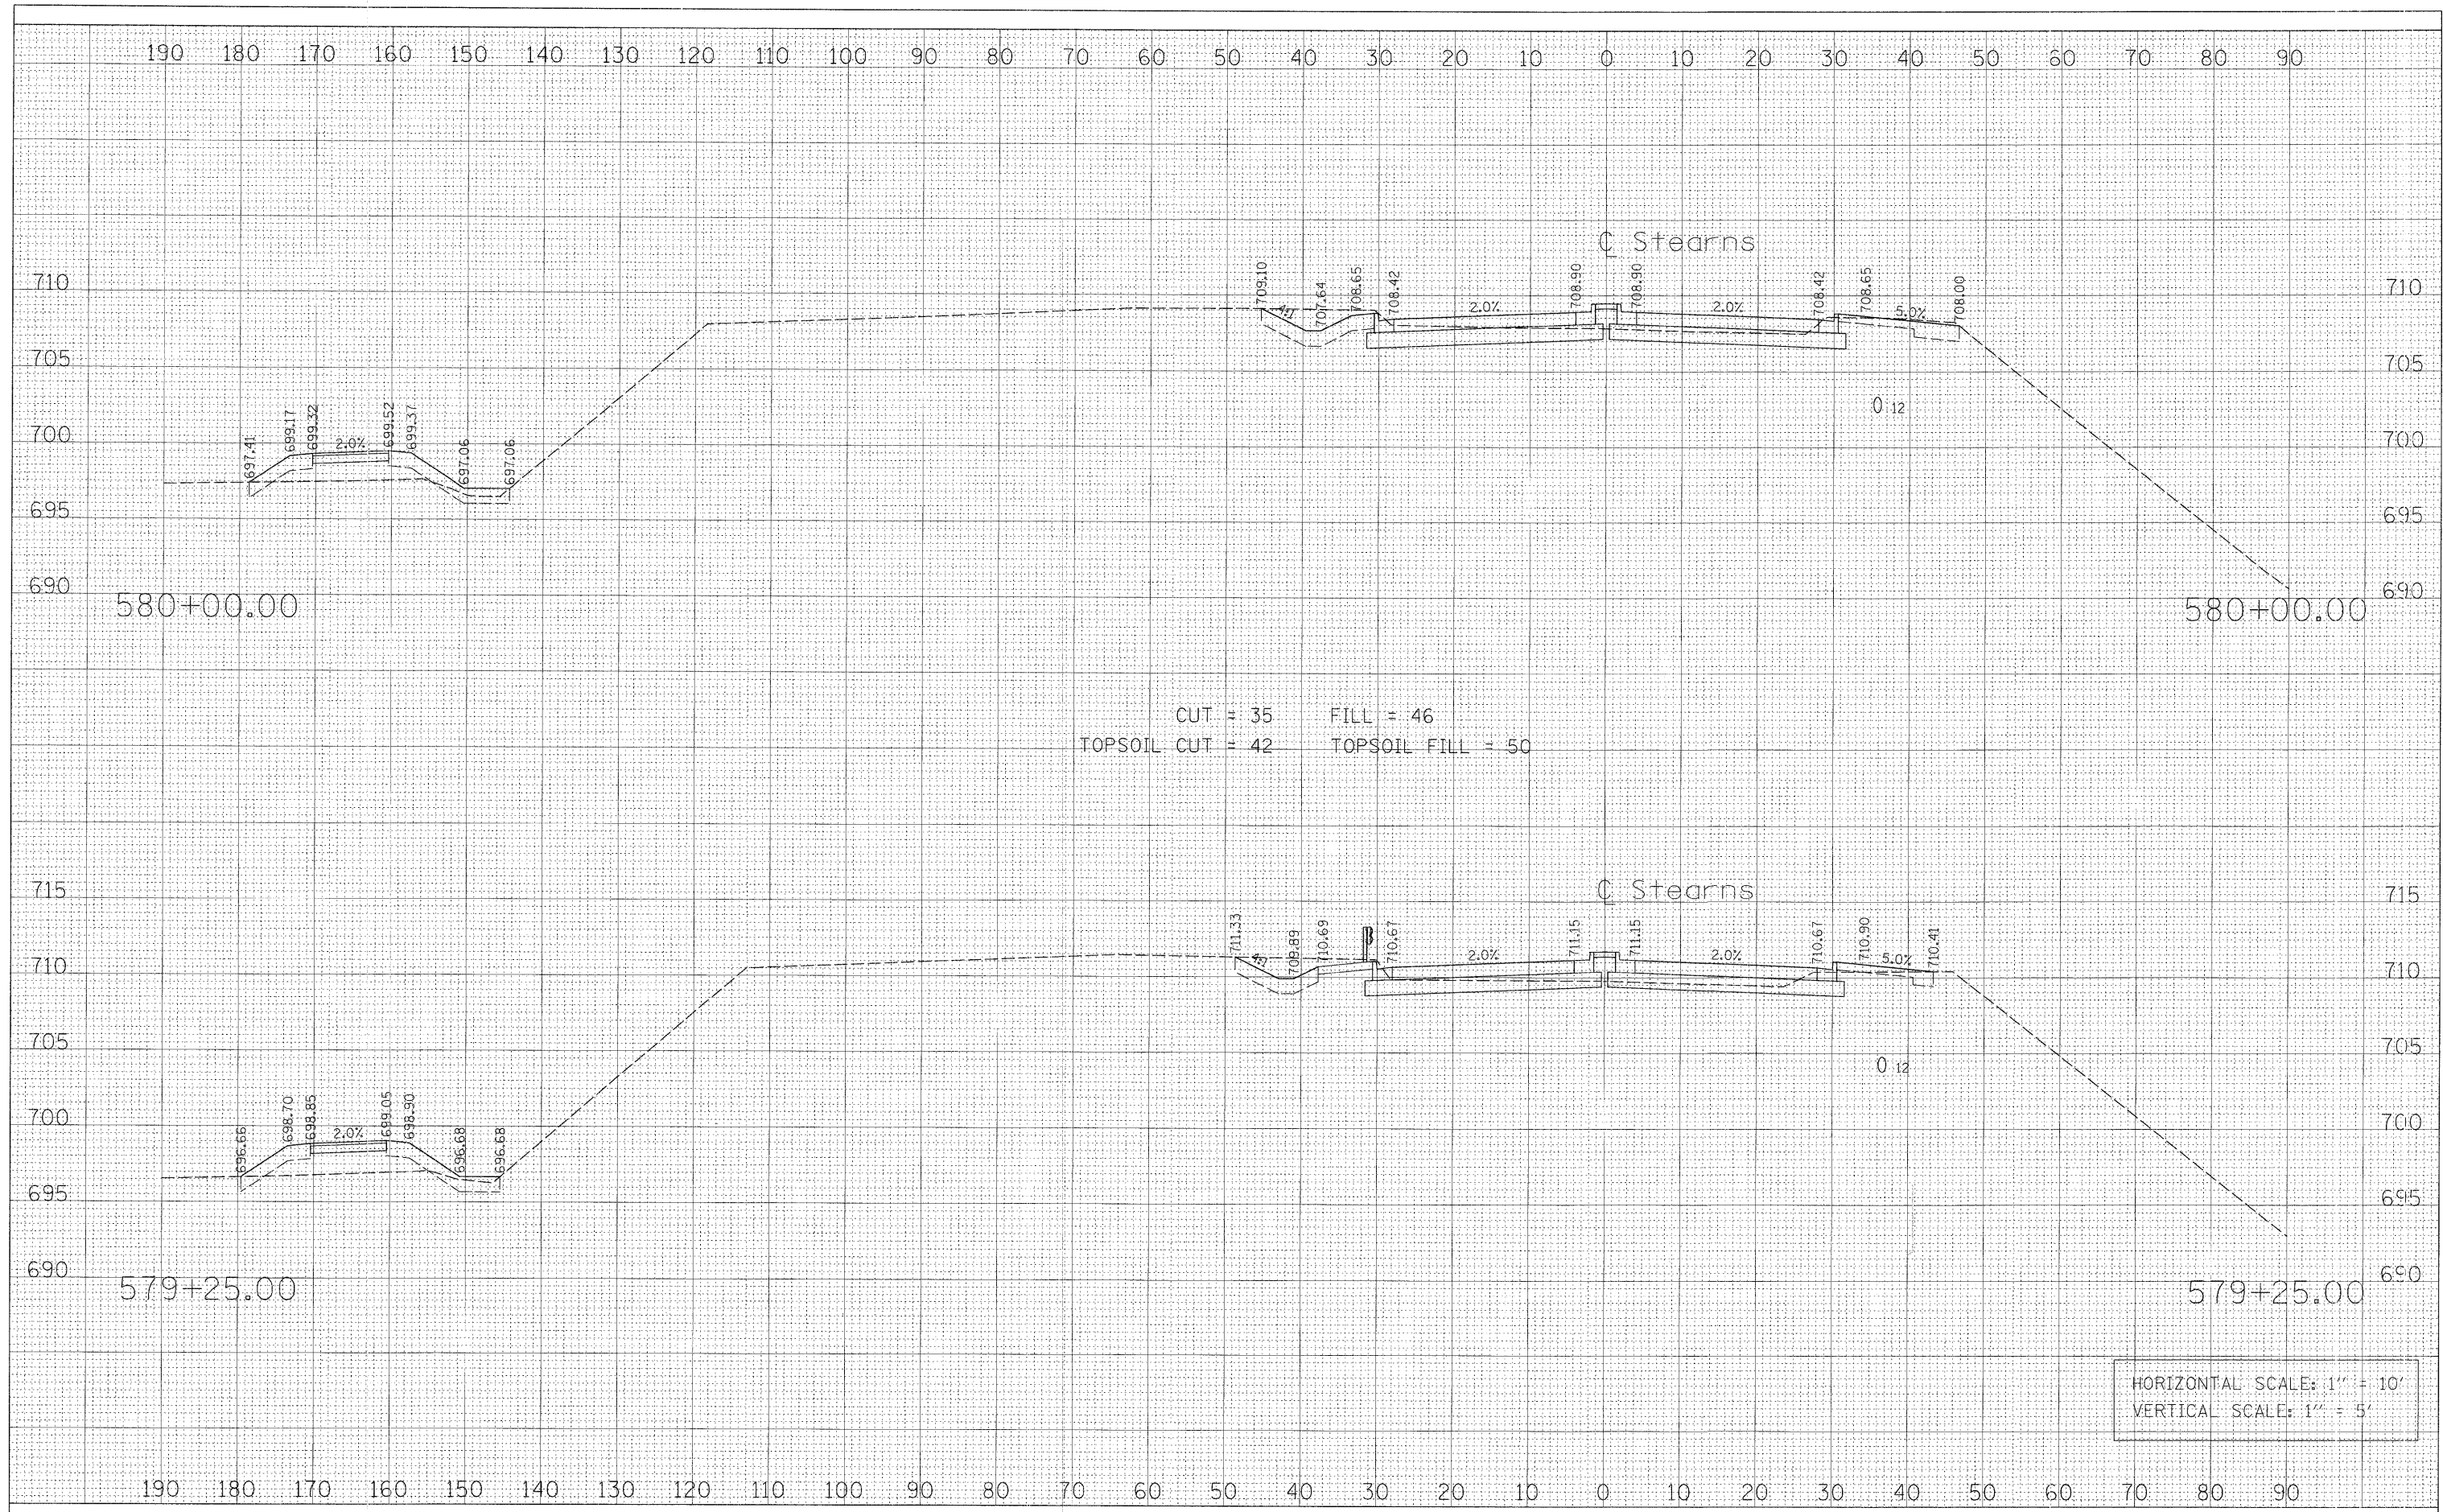

HORIZONTAL SCALE: 1" = 10'  
VERTICAL SCALE: 1" = 5'

FILE NAME = PR_XS.577-583.sht	USER NAME = G.TINE	DESIGNED - GS	REVISED -	<b>STATE OF ILLINOIS DEPARTMENT OF TRANSPORTATION</b>	<b>STEARNS ROAD CROSS SECTIONS</b>			F.A.P. RTE. 361	SECTION 06-00214-20-BR	COUNTY Kane	TOTAL SHEETS 320	SHEET NO. 283
	PLOT SCALE = 10'	CHECKED - SE	REVISED -		SCALE:	SHEET NO.	OF	SHEETS	STA. 579+25.00 TO STA. 580+00.00	CONTRACT NO.		
	PLOT DATE = 1/16/2009	DATE - 01/16/09	REVISED -		FED. ROAD DIST. NO. ILLINOIS FED. AID PROJECT							
Sta. 579+25.00 to Sta. 580+00.00												