


FINAL SURVEY	SURVEYED	DATE
NOTE BOOK	PLOTTED	
NO.	TEMPLATE	
	AREAS	
	CHECKED	

ORIGINAL SURVEY	SURVEYED	DATE
NOTE BOOK	PLOTTED	
NO.	TEMPLATE	
	AREAS	
	CHECKED	

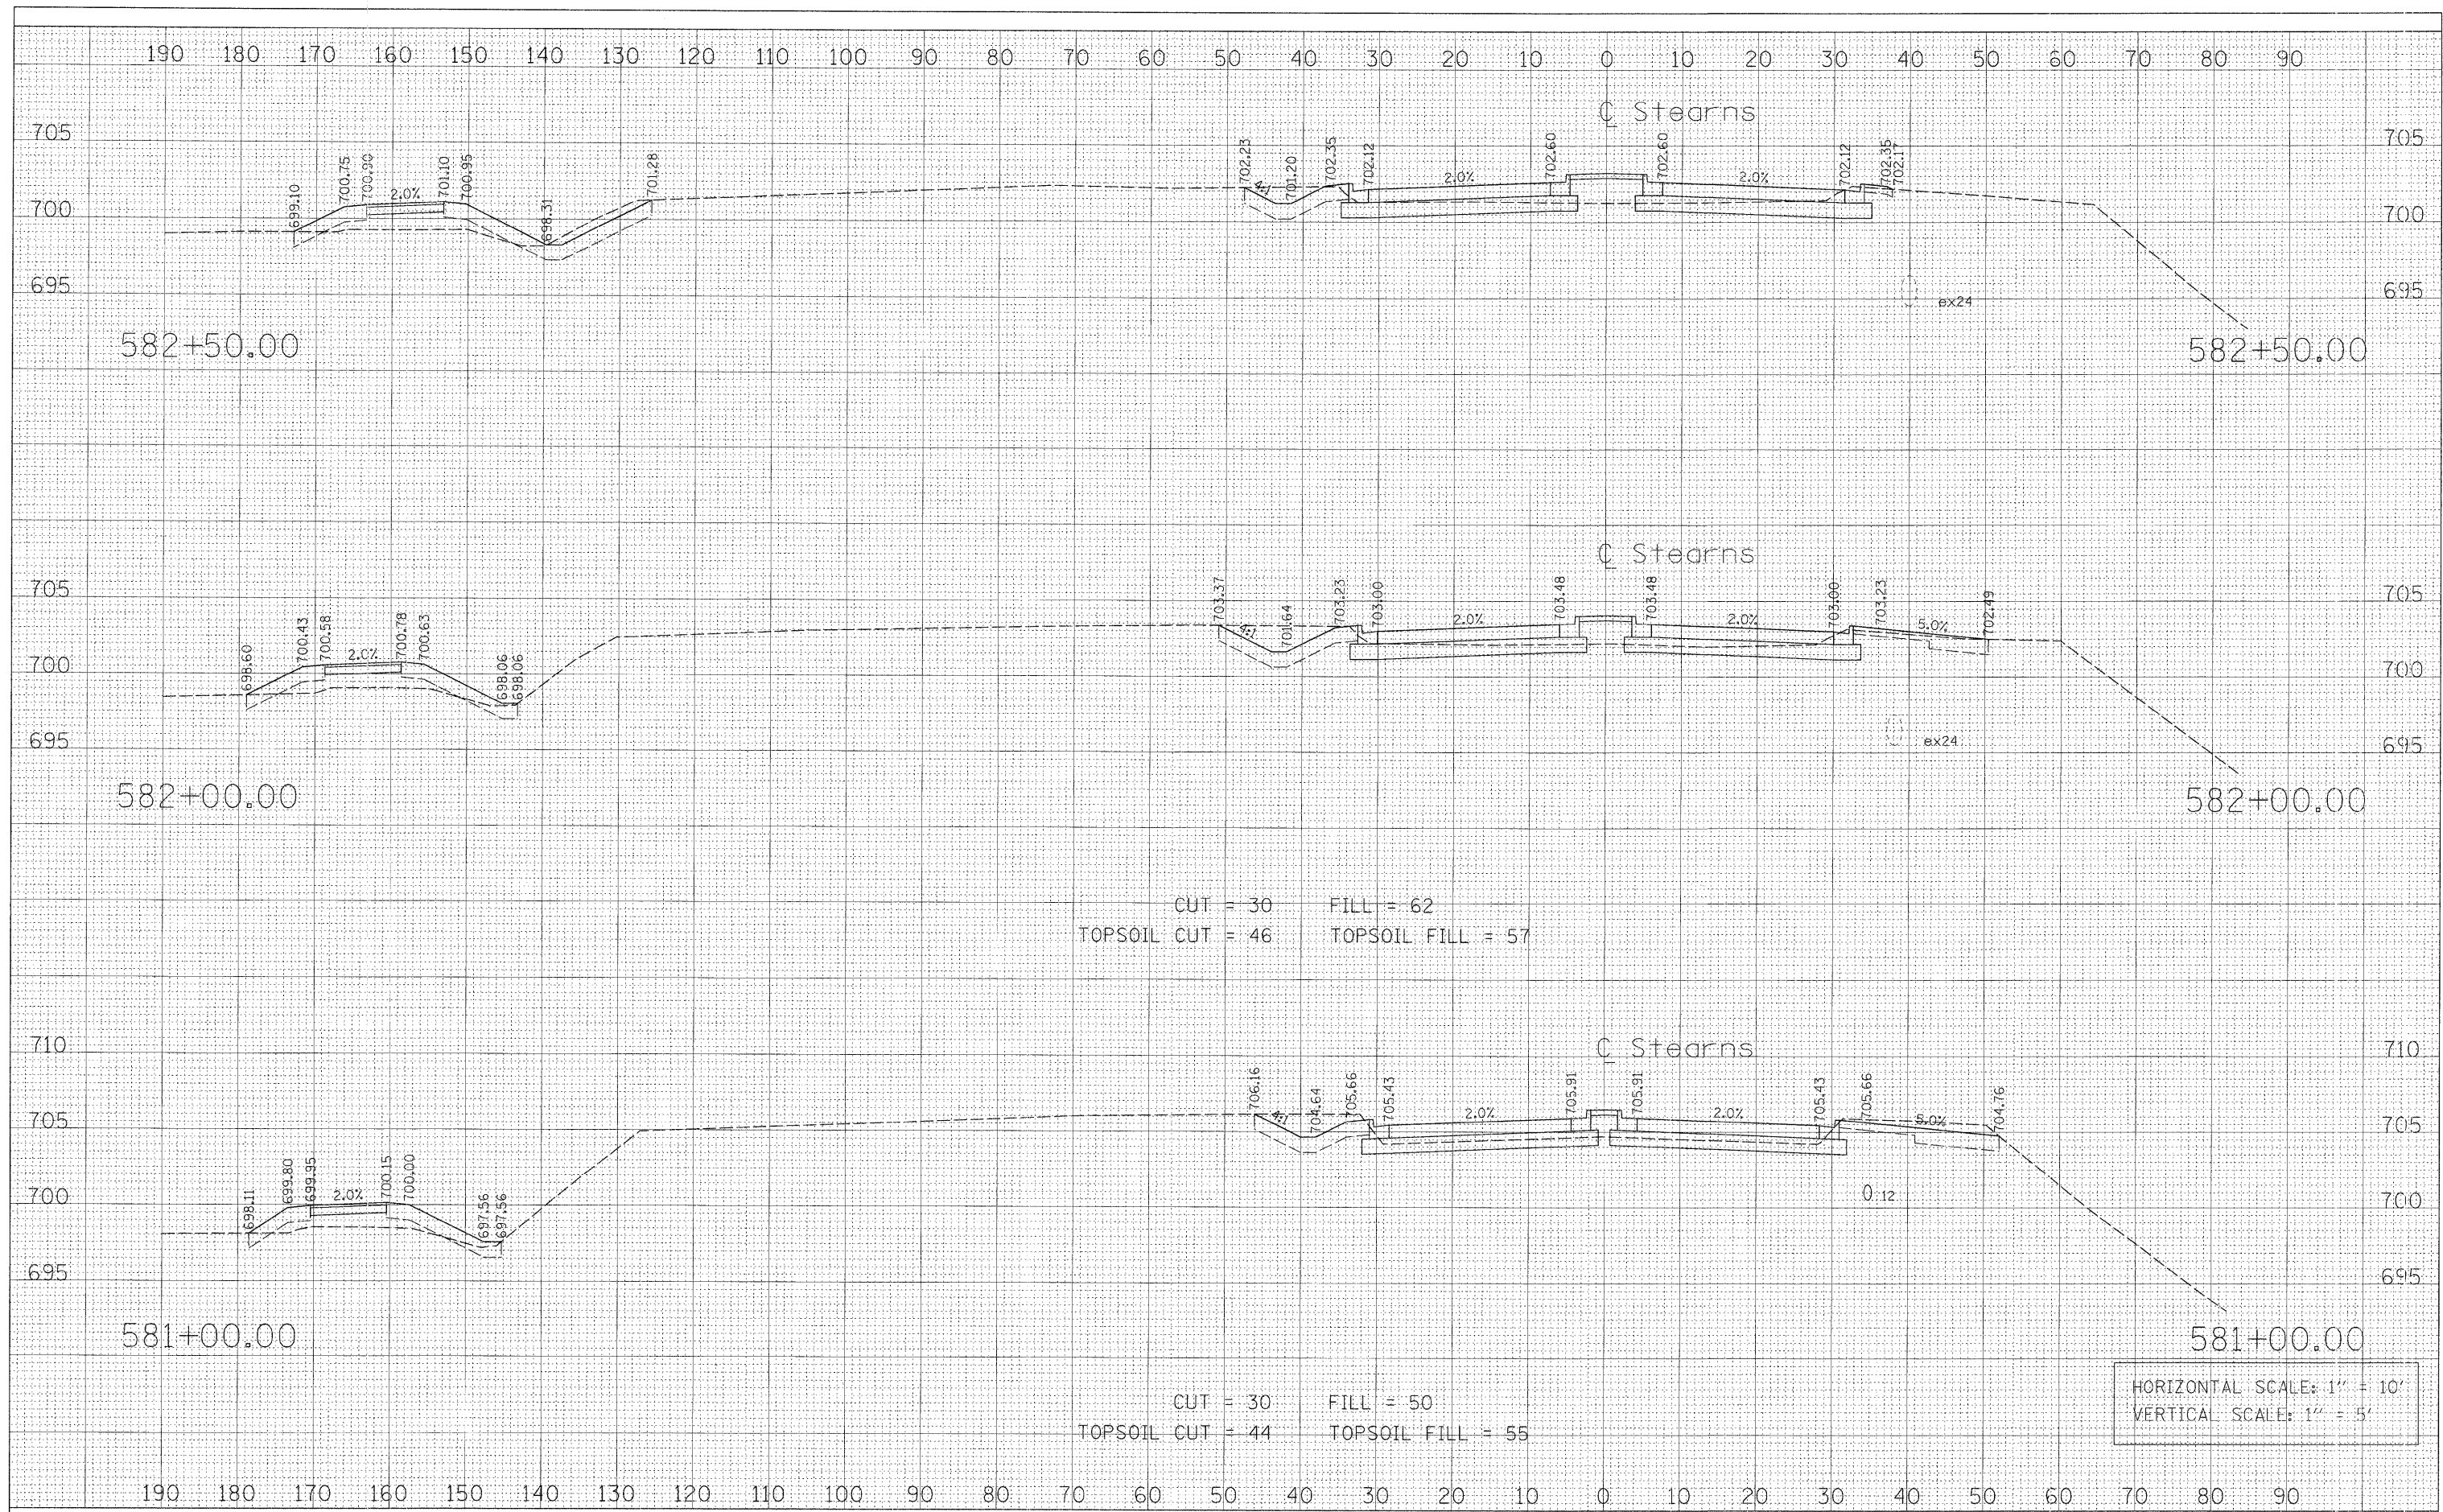

CUT = 30 FILL = 62
 TOPSOIL CUT = 46 TOPSOIL FILL = 57

CUT = 30 FILL = 50
 TOPSOIL CUT = 44 TOPSOIL FILL = 55

HORIZONTAL SCALE: 1" = 10'
 VERTICAL SCALE: 1" = 5'

FILE NAME = PR_XS_577-583.sht	USER NAME = GJINE	DESIGNED - GS	REVISED -	STATE OF ILLINOIS DEPARTMENT OF TRANSPORTATION	STEARNS ROAD CROSS SECTIONS			F.A.P. RTE. 361	SECTION 06-00214-20-BR	COUNTY Kane	TOTAL SHEETS 320	SHEET NO. 284
	PLOT SCALE = 10'	DRAWN - GS	REVISED -		SCALE:	SHEET NO.	OF	SHEETS	STA. 581+00.00	TO STA. 582+50.00	FED. ROAD DIST. NO.	ILLINOIS FED. AID PROJECT
	PLOT DATE = 1/16/2009	CHECKED - SE	REVISED -									
		DATE - 01/16/09	REVISED -									

Sta. 581+00.00 to Sta. 582+50.00