


FINAL	SURVEYED	DATE
SURVEY	PLOTTED	BY
NOTE BOOK	TEMPLATE	
NO.	AREAS CHECKED	

ORIGINAL	SURVEYED	DATE
SURVEY	PLOTTED	BY
NOTE BOOK	TEMPLATE	
NO.	AREAS CHECKED	

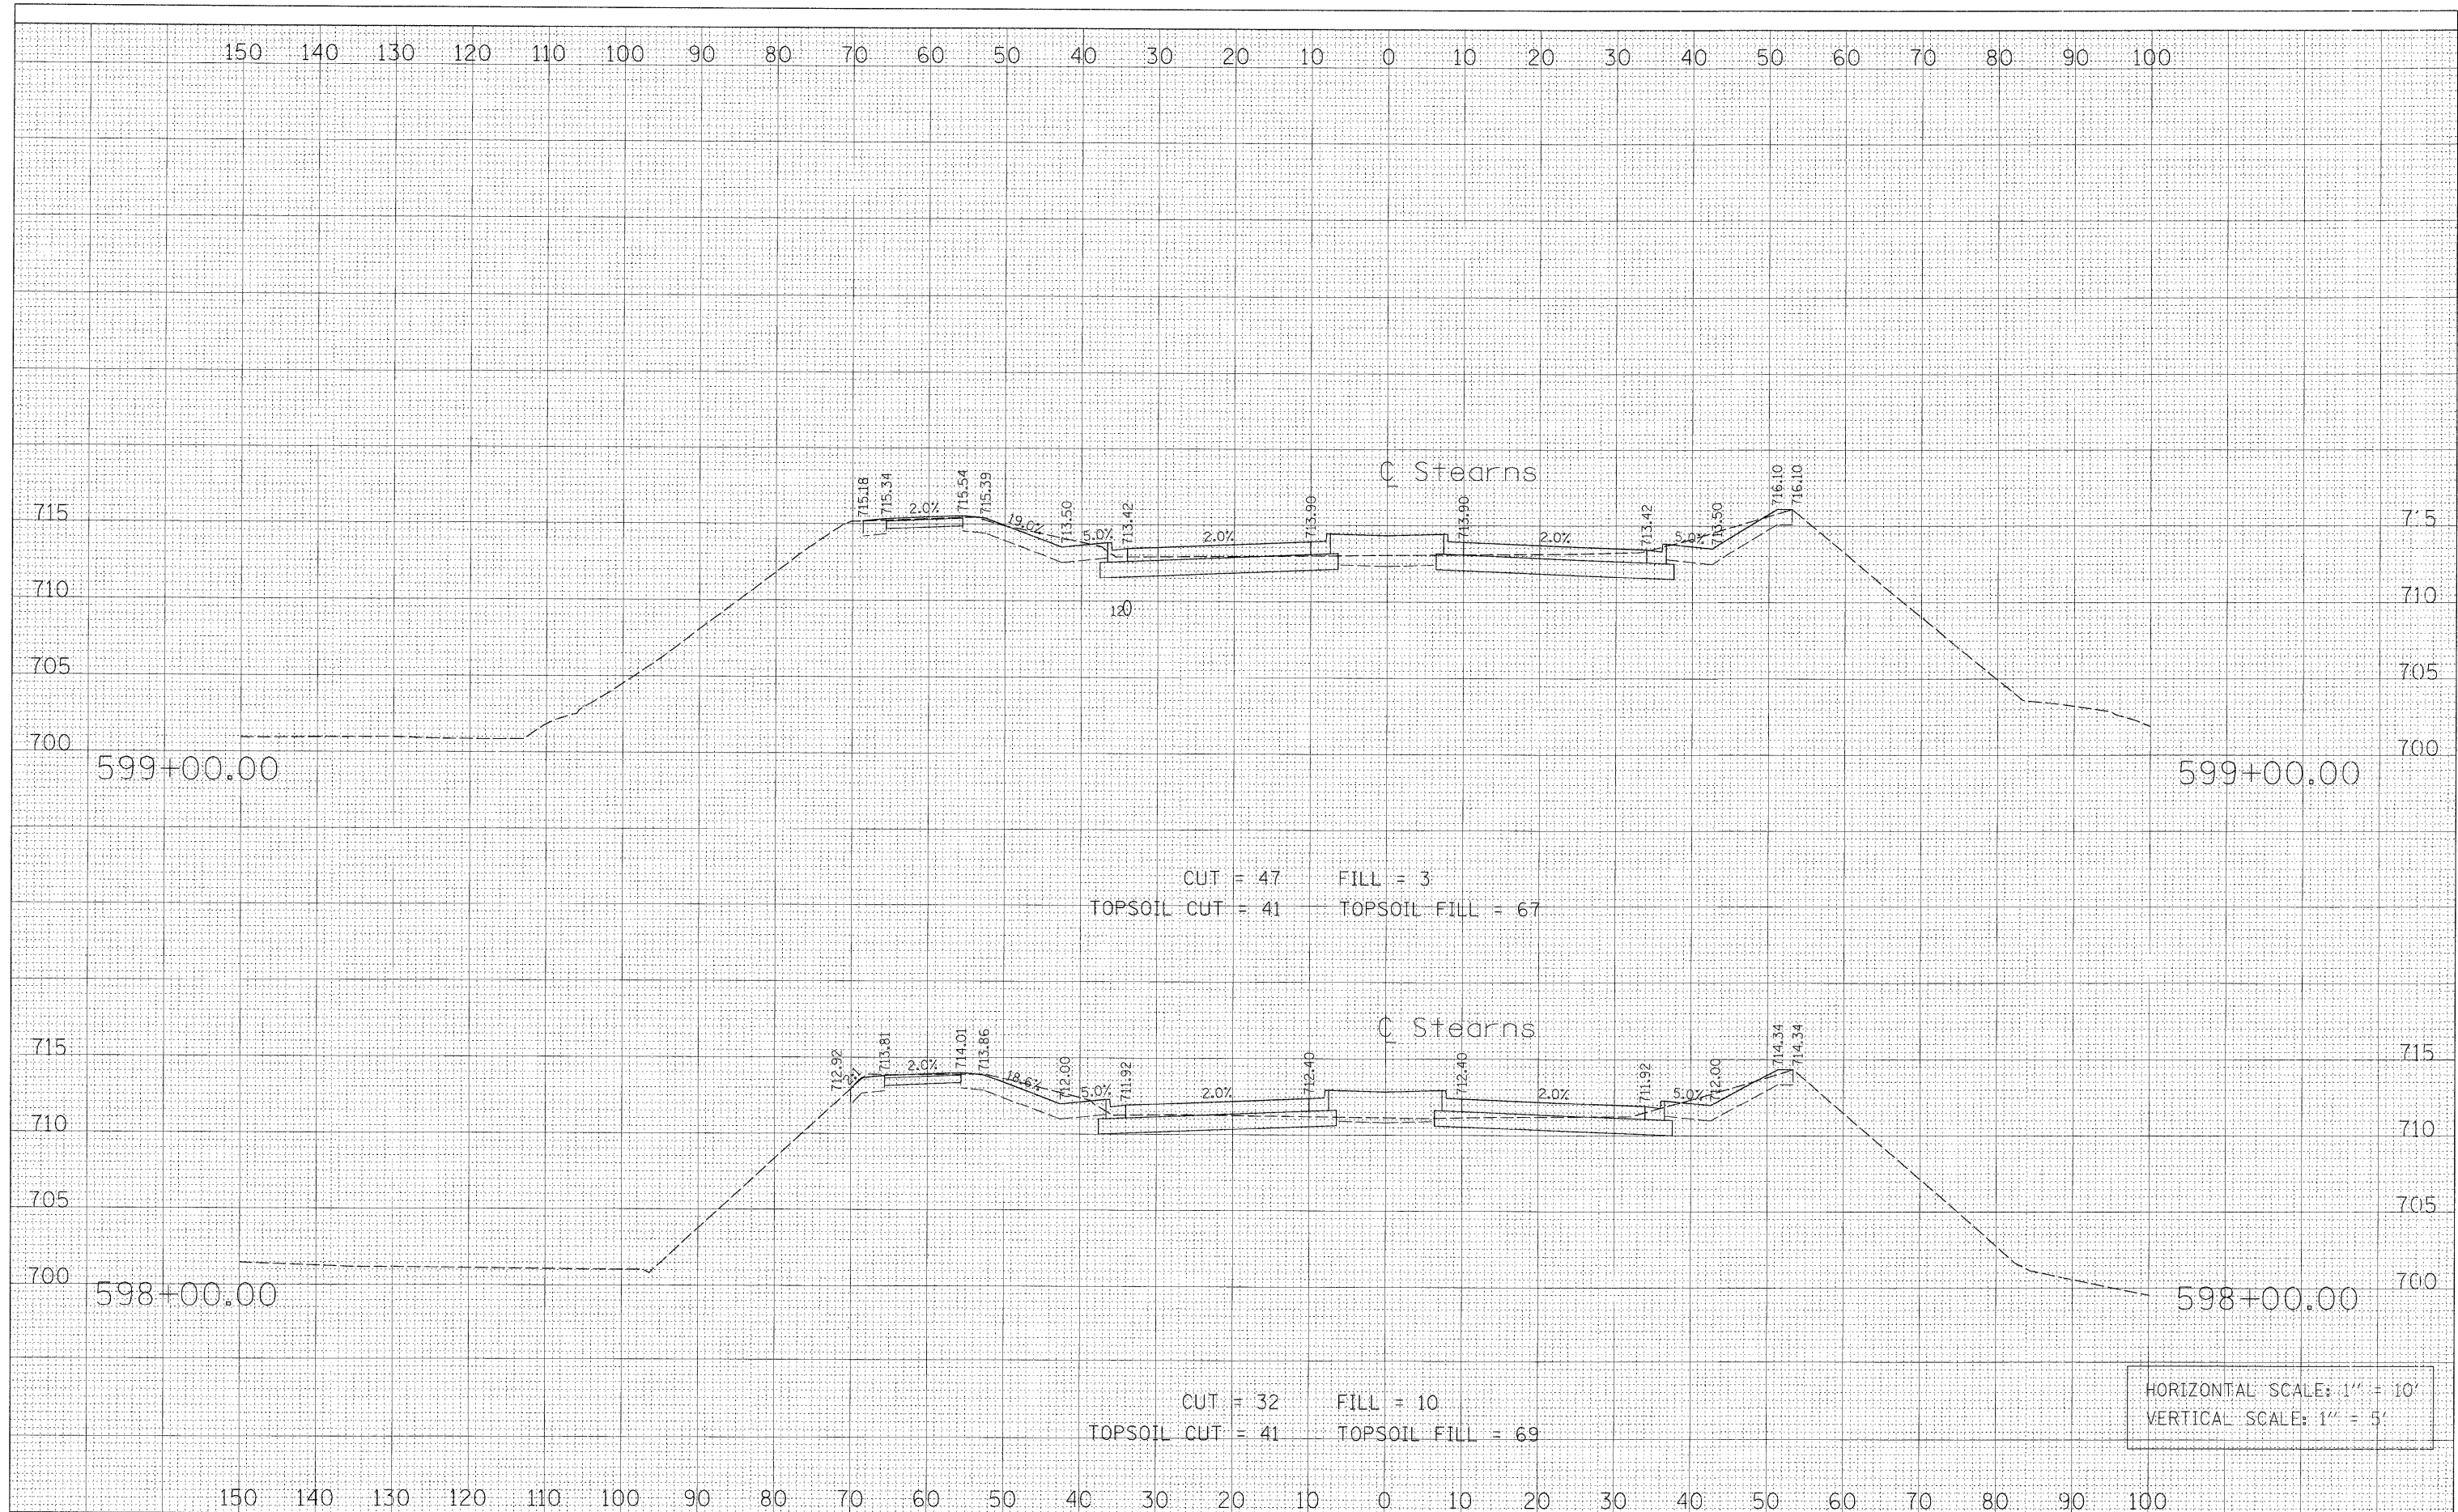

FILE NAME = PR_XS_584-607.sht	USER NAME = GTIME	DESIGNED - GS	REVISED -	STATE OF ILLINOIS DEPARTMENT OF TRANSPORTATION	STEARNS ROAD CROSS SECTIONS			F.A.P. RTE. 361	SECTION 06-00214-20-BR	COUNTY Kane	TOTAL SHEETS 320	SHEET NO. 293
	PLOT SCALE = 10'	CHECKED - SE	REVISED -		SCALE:	SHEET NO.	OF	SHEETS	STA. 598+00.00 TO STA. 599+00.00	CONTRACT NO.		
	PLOT DATE = 1/16/2009	DATE - 01/16/09	REVISED -		FED. ROAD DIST. NO. ILLINOIS FED. AID PROJECT							
Sta. 598+00.00 to Sta. 599+00.00												