


FINAL	SURVEYED	BY	DATE
SURVEY	PLOTTED		
NOTE BOOK	TEMPLATE		
NO.	AREAS CHECKED		

ORIGINAL	SURVEYED	BY	DATE
SURVEY	PLOTTED		
NOTE BOOK	TEMPLATE		
NO.	AREAS CHECKED		

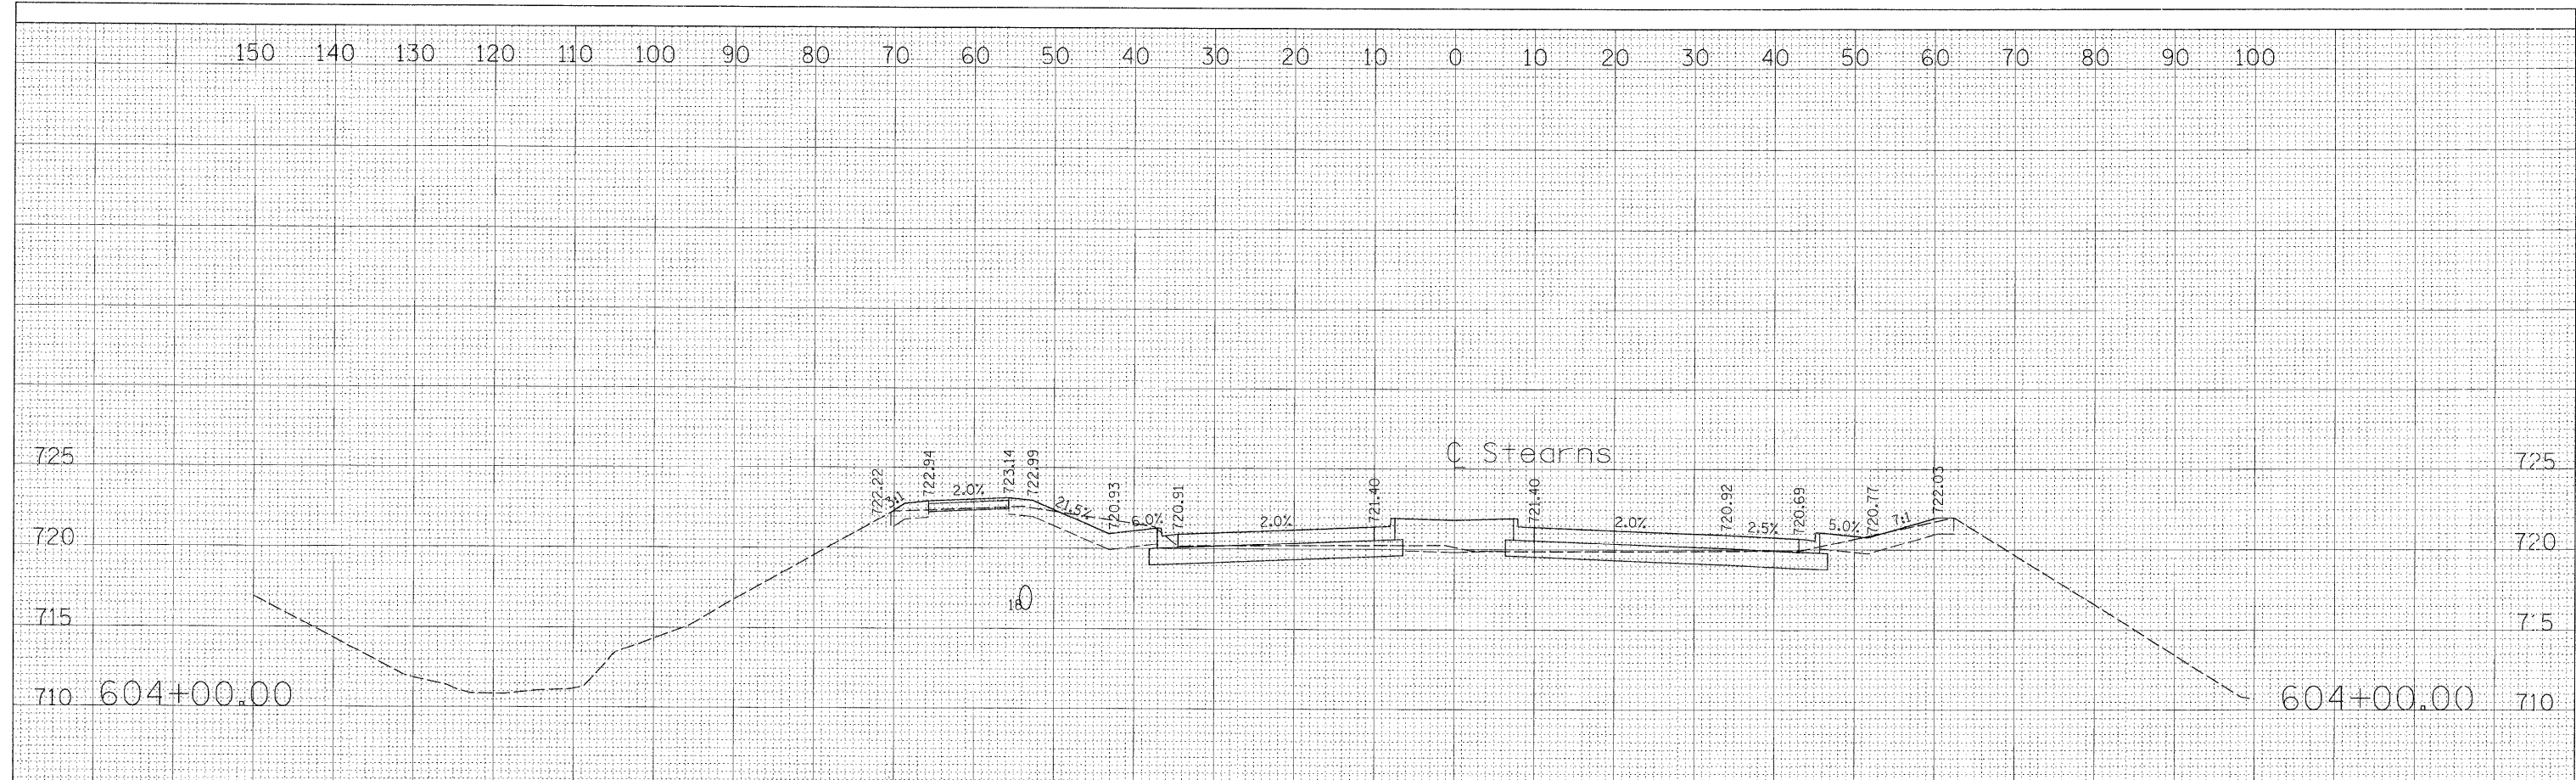

CUT = 22 FILL = 22
TOPSOIL CUT = 44 TOPSOIL FILL = 68



CUT = 40 FILL = 4
TOPSOIL CUT = 43 TOPSOIL FILL = 72

HORIZONTAL SCALE: 1" = 10'
VERTICAL SCALE: 1" = 5'

FILE NAME = PR_XS_504-607.shx	USER NAME = GTINE	DESIGNED - GS	REVISED -	STATE OF ILLINOIS DEPARTMENT OF TRANSPORTATION	STEARNS ROAD CROSS SECTIONS			F.A.P. RTE. 361	SECTION 06-00214-20-BR	COUNTY Kane	TOTAL SHEETS 320	SHEET NO. 296
	PLOT SCALE = 10'	DRAWN - GS	REVISED -		SCALE:	SHEET NO.	OF	SHEETS	STA. 603+00.00	TO STA. 604+00.00	CONTRACT NO.	
	PLOT DATE = 1/16/2009	CHECKED - SE	REVISED -		FED. ROAD DIST. NO. ILLINOIS FED. AID PROJECT							
		DATE - 01/16/09	REVISED -		Sta. 603+00.00 to Sta. 604+00.00							