


FINAL SURVEY	SURVEYED	DATE
NOTE BOOK	PLOTTED	BY
AREAS CHECKED	TEMP. AREAS	

ORIGINAL SURVEY	SURVEYED	DATE
NOTE BOOK	PLOTTED	BY
AREAS CHECKED	TEMP. AREAS	

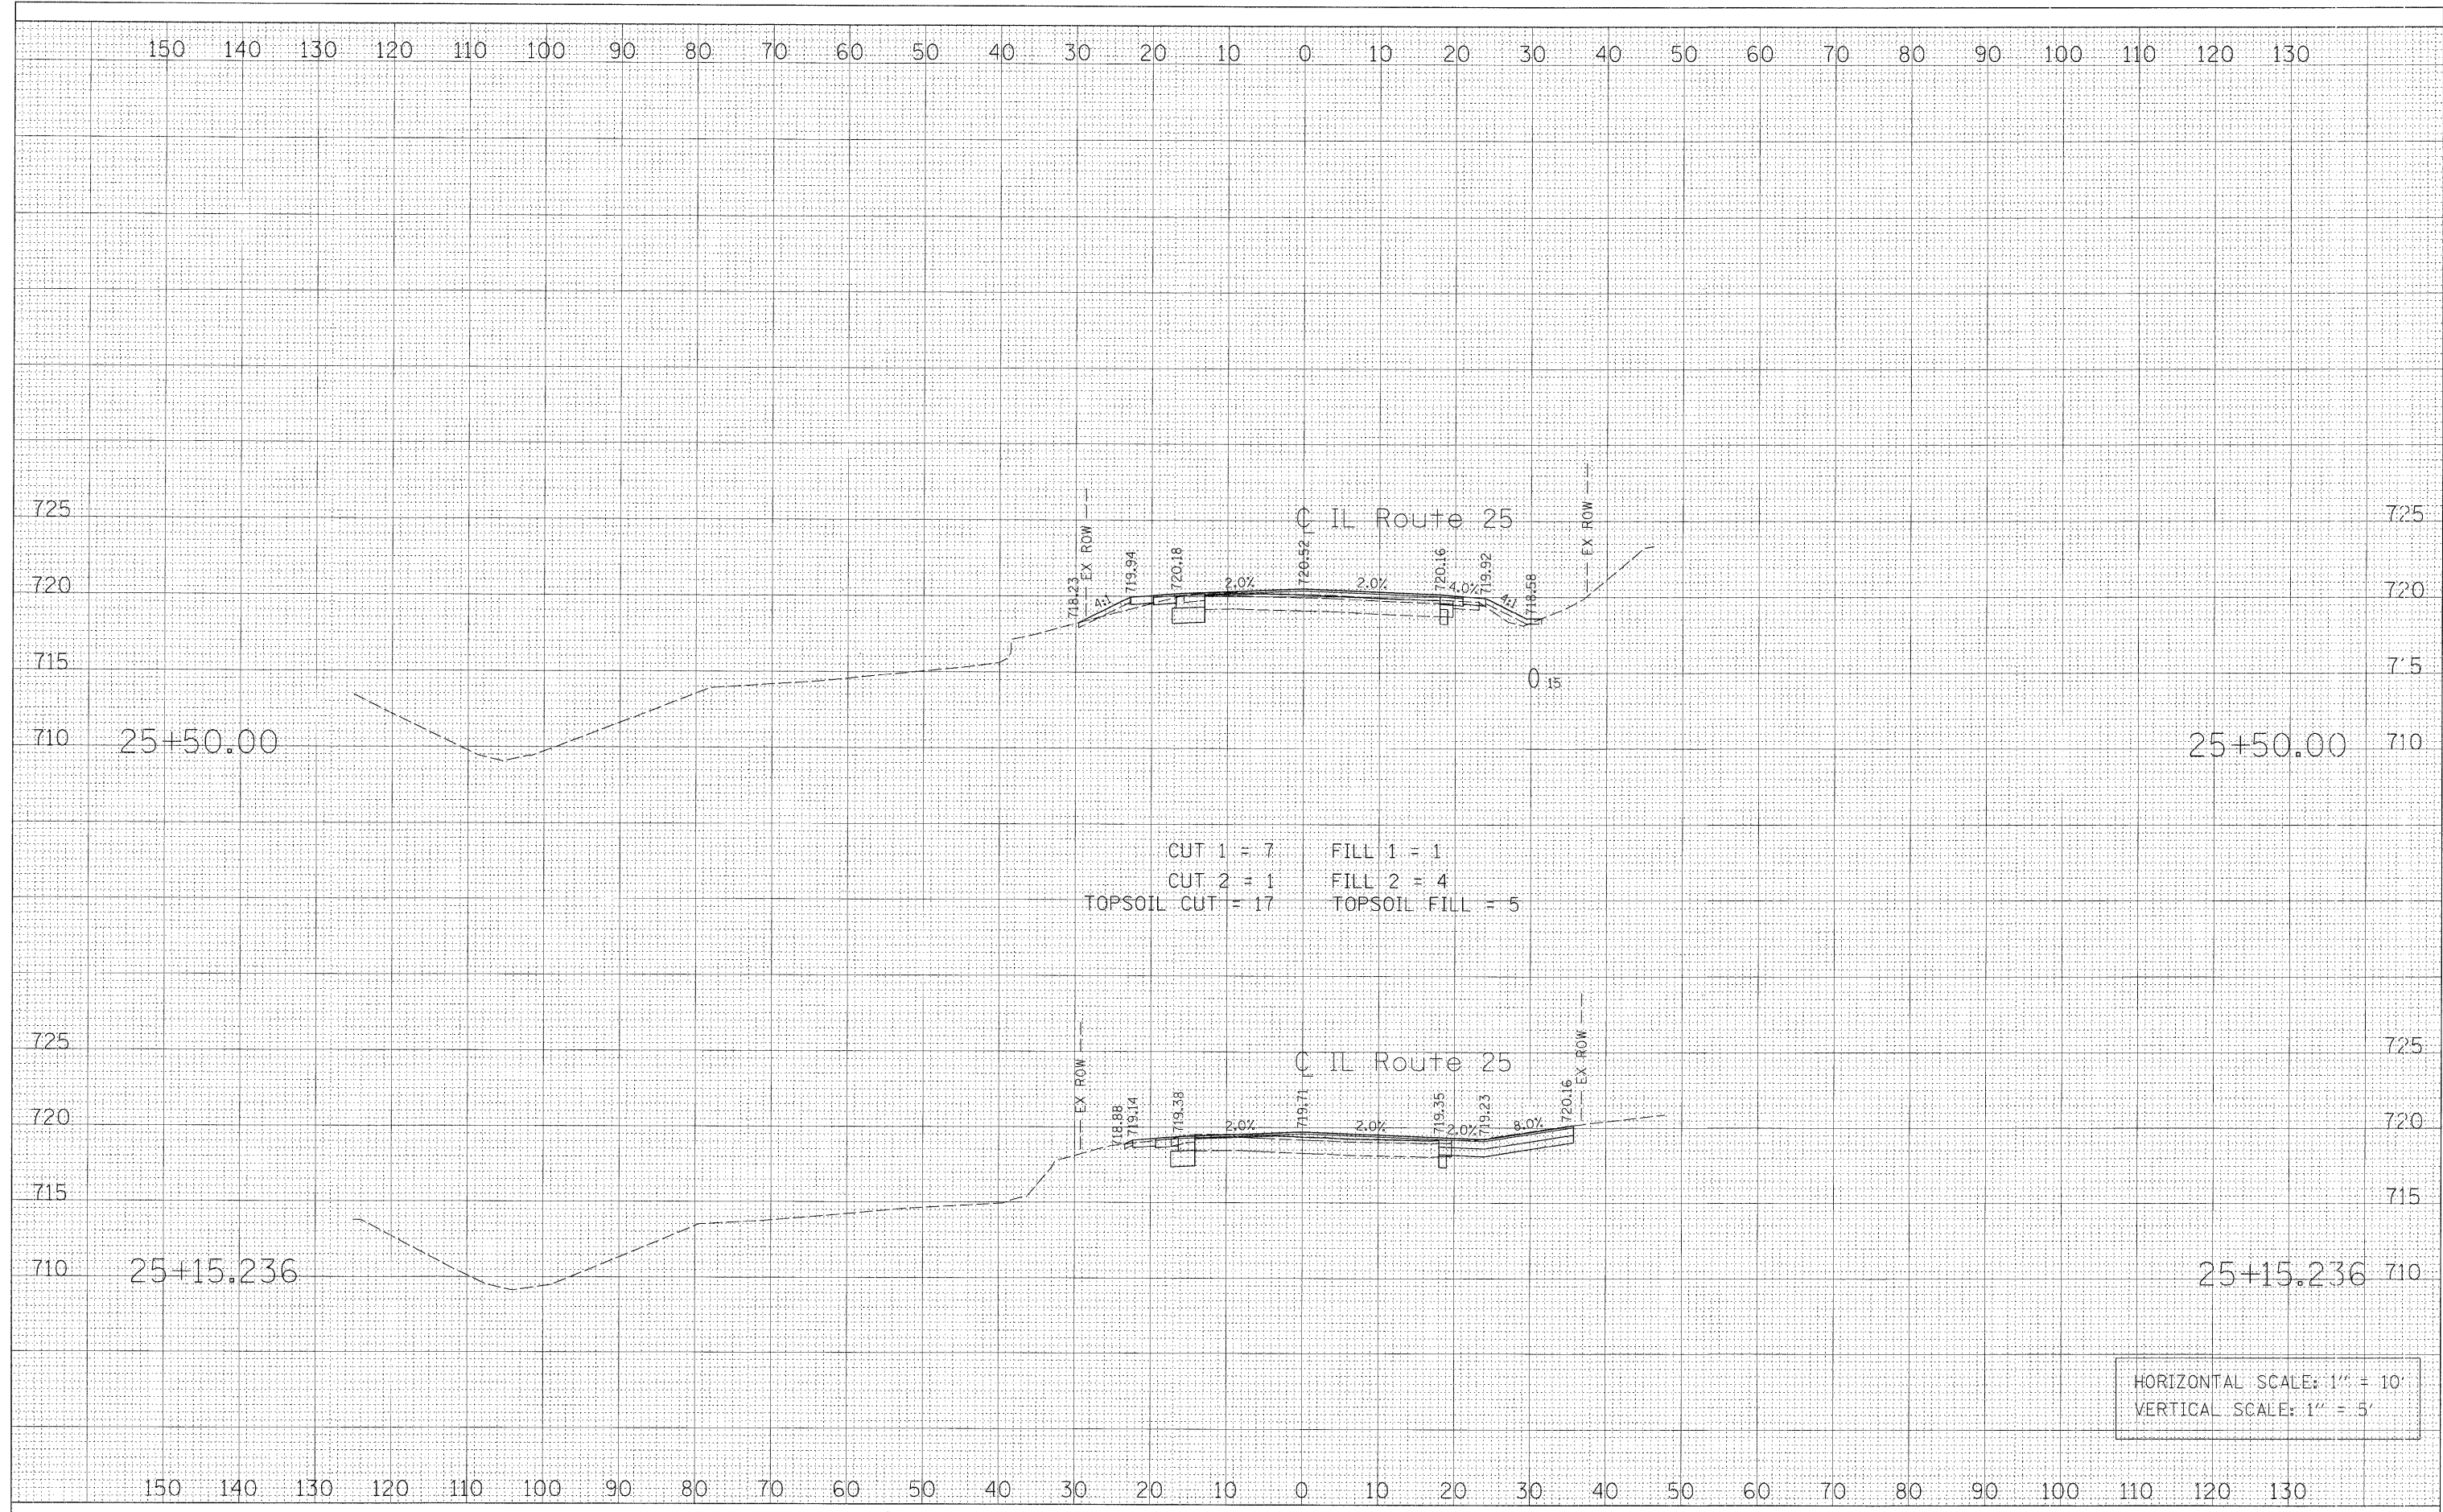

CUT 1 = 7 FILL 1 = 1
 CUT 2 = 1 FILL 2 = 4
 TOPSOIL CUT = 17 TOPSOIL FILL = 5

HORIZONTAL SCALE: 1" = 10'
 VERTICAL SCALE: 1" = 5'

FILE NAME = PR_XS_IL25.SHT	USER NAME = GTINE	DESIGNED - GS	REVISED -	STATE OF ILLINOIS DEPARTMENT OF TRANSPORTATION	IL ROUTE 25 CROSS SECTIONS			F.A.P. RTE. 361	SECTION 06-00214-20-BR	COUNTY Kane	TOTAL SHEETS 320	SHEET NO. 303
		DRAWN - GS	REVISED -		SCALE:	SHEET NO.	OF	SHEETS	STA. 25+15.236	TO STA. 25+50.00	CONTRACT NO.	
		CHECKED - SE	REVISED -		FED. ROAD DIST. NO. ILLINOIS FED. AID PROJECT							
		DATE - 01/16/09	REVISED -		Sta. 25+15.236 to Sta. 25+50.00							