



FINAL	SURVEYED	DATE
SURVEY	PLOTTED	BY
NOTE BOOK	TEMPLATE	
NO.	AREAS CHECKED	

ORIGINAL	SURVEYED	DATE
SURVEY	PLOTTED	BY
NOTE BOOK	TEMPLATE	
NO.	AREAS CHECKED	

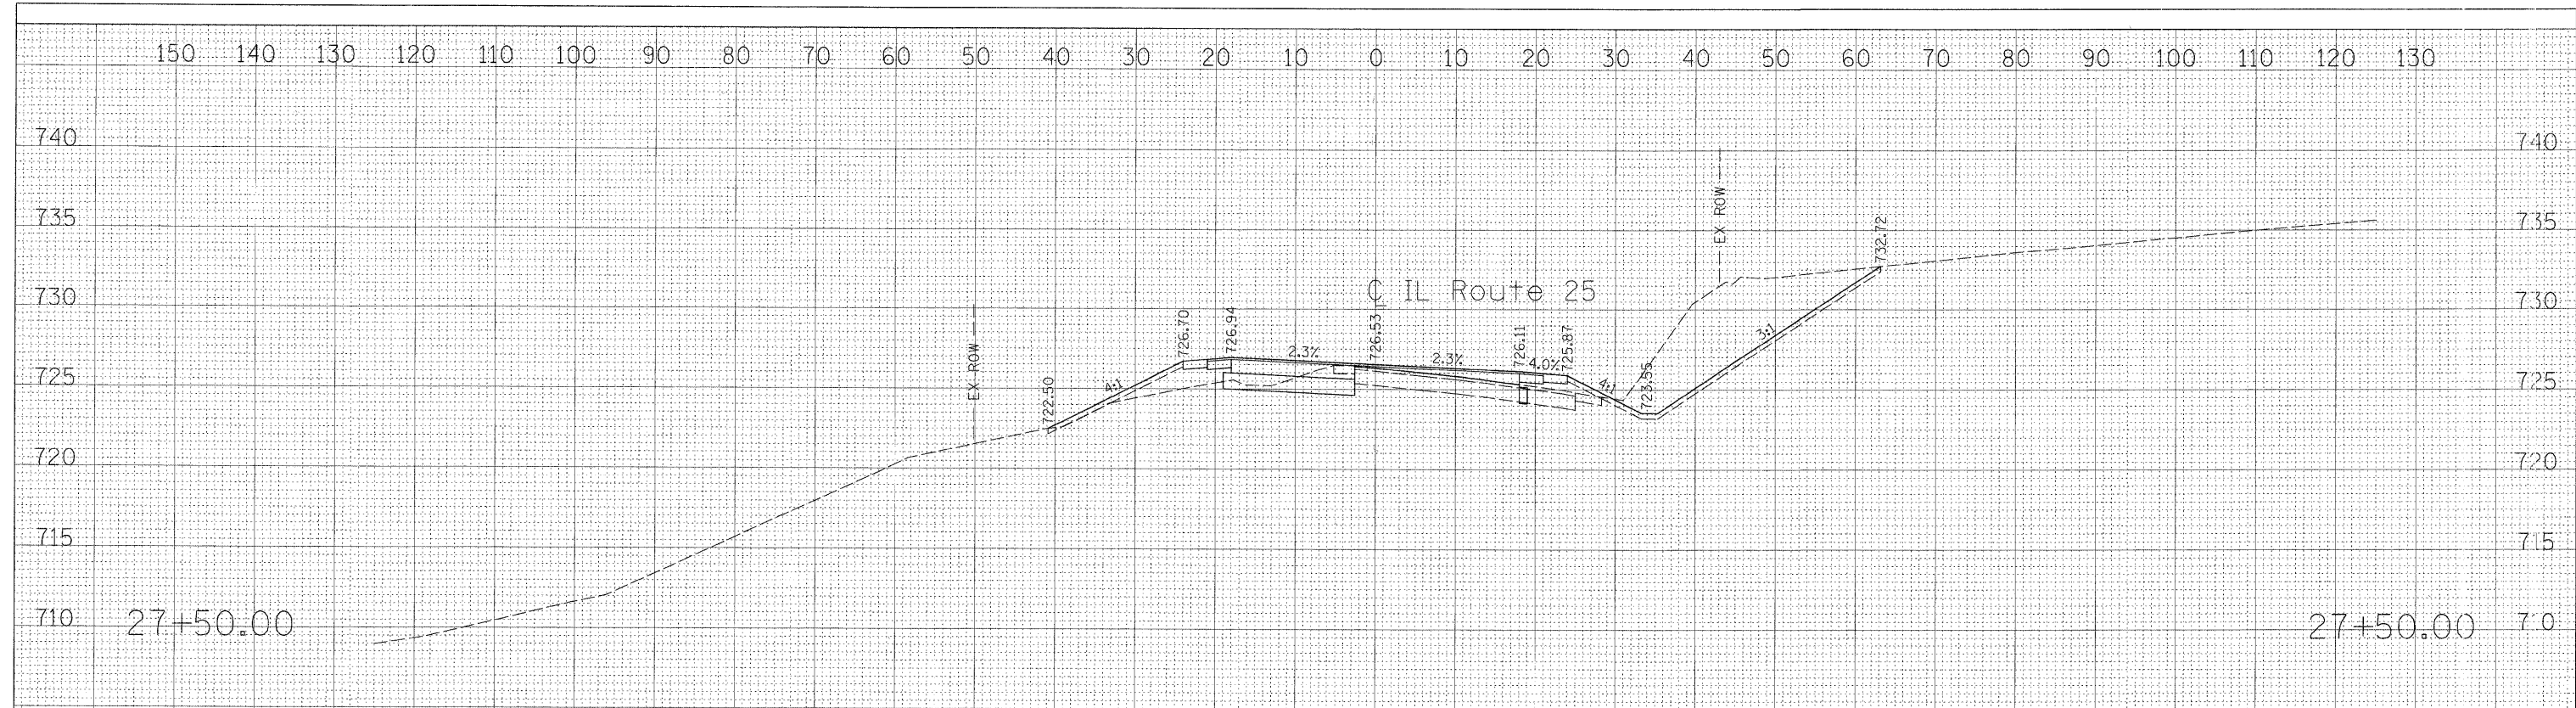

CUT 1 = 15 FILL 1 = 12
 CUT 2 = 115 FILL 2 = 11
 TOPSOIL CUT = 53 TOPSOIL FILL = 19

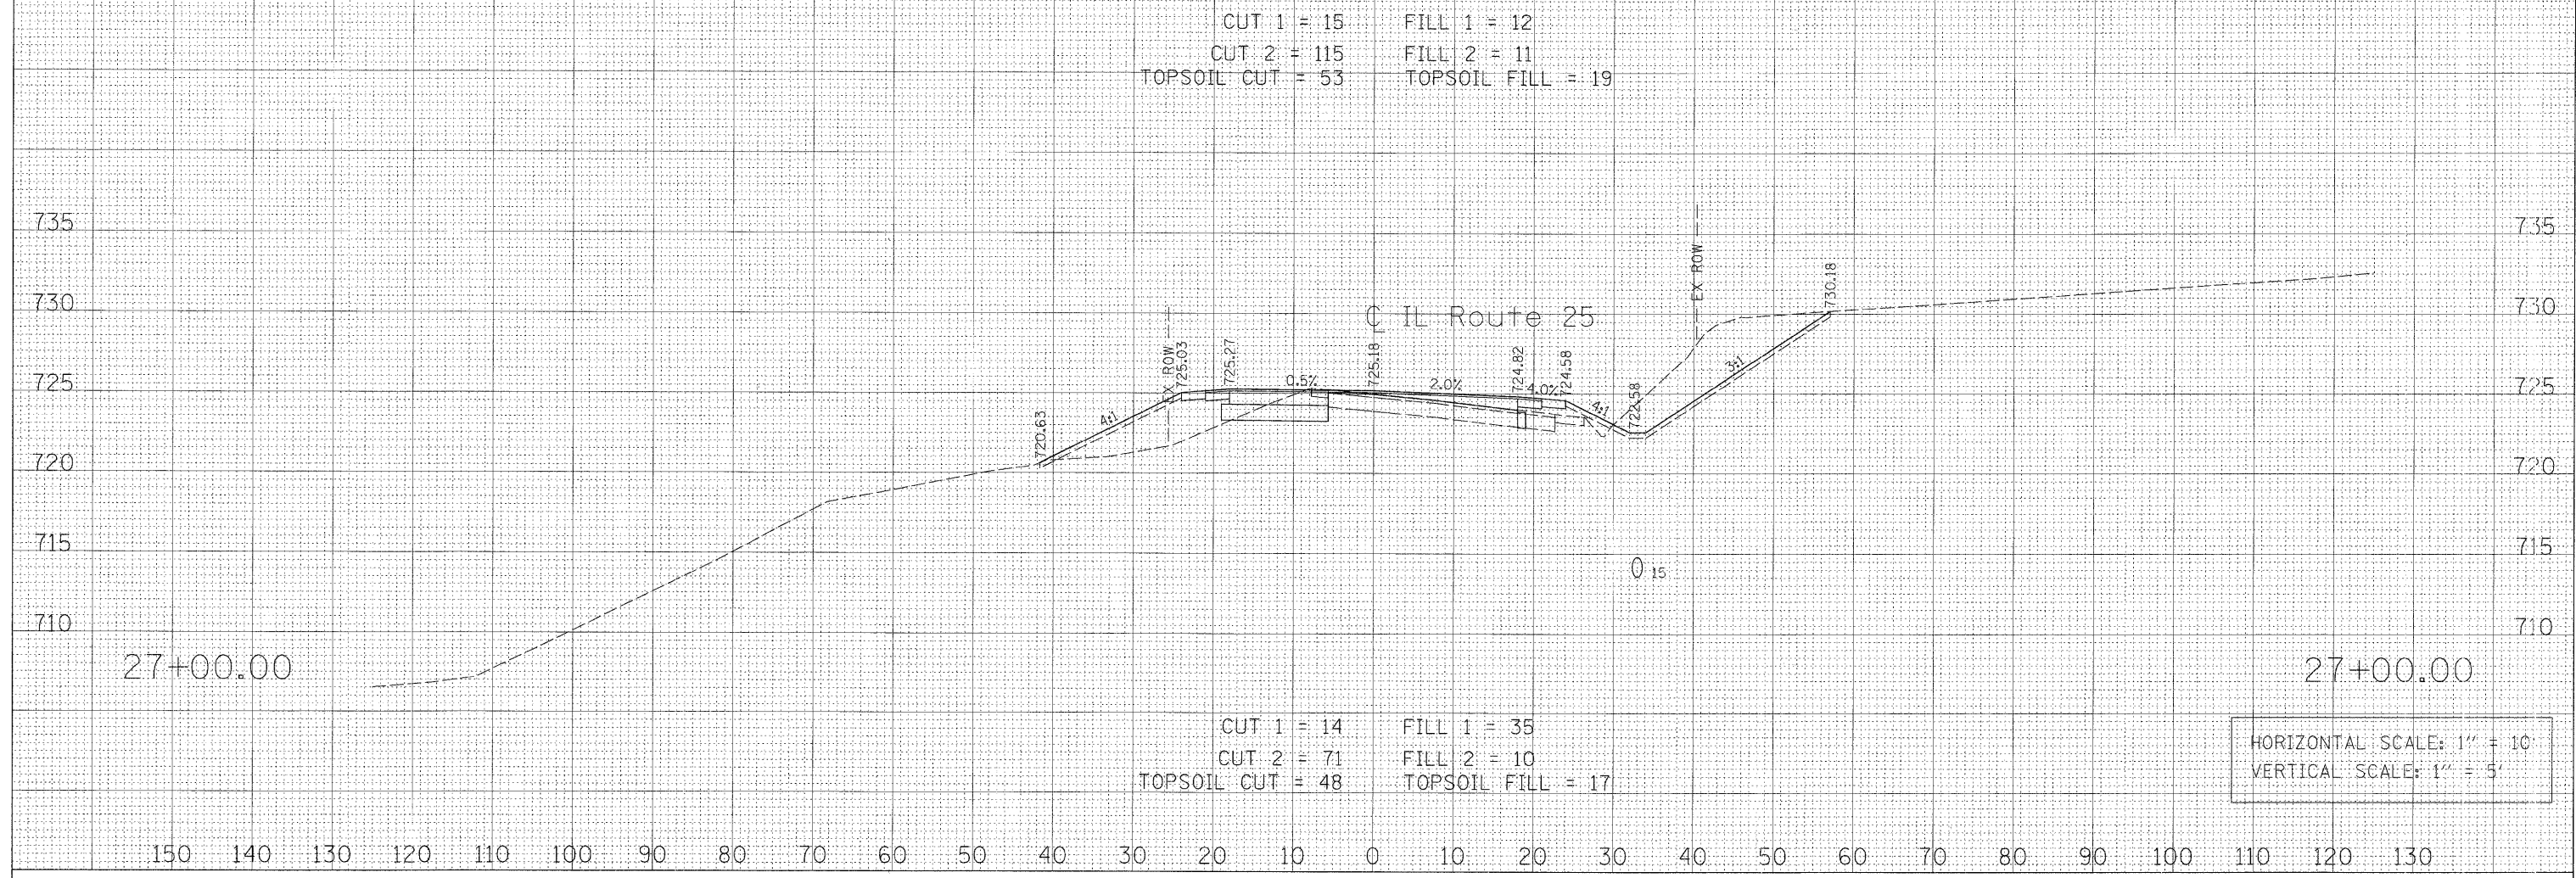

CUT 1 = 14 FILL 1 = 35
 CUT 2 = 71 FILL 2 = 10
 TOPSOIL CUT = 48 TOPSOIL FILL = 17

HORIZONTAL SCALE: 1" = 10'
 VERTICAL SCALE: 1" = 5'

FILE NAME = PR_XS_IL25.SHT	USER NAME = GTINE	DESIGNED - GS DRAWN - GS	REVISED - REVISED - REVISED -	STATE OF ILLINOIS DEPARTMENT OF TRANSPORTATION	IL ROUTE 25 CROSS SECTIONS			F.A.P. RTE. 361	SECTION 06-00214-20-BR	COUNTY Kane	TOTAL SHEETS 320	SHEET NO. 306
PLOT SCALE = 10"					SCALE:	SHEET NO.	OF	SHEETS	STA. 27+00.00	TO STA. 27+50.00	CONTRACT NO.	
PLOT DATE = 1/14/2009				DATE = 01/16/09	FED. ROAD DIST. NO. ILLINOIS FED. AID PROJECT							

Sta. 27+00.00 to Sta. 27+50.00