


DATE	
BY	
SURVEYED	
PLOTTED	
TEMPLATE	
AREAS	
CHECKED	
NO.	

DATE	
BY	
SURVEYED	
PLOTTED	
TEMPLATE	
AREAS	
CHECKED	
NO.	

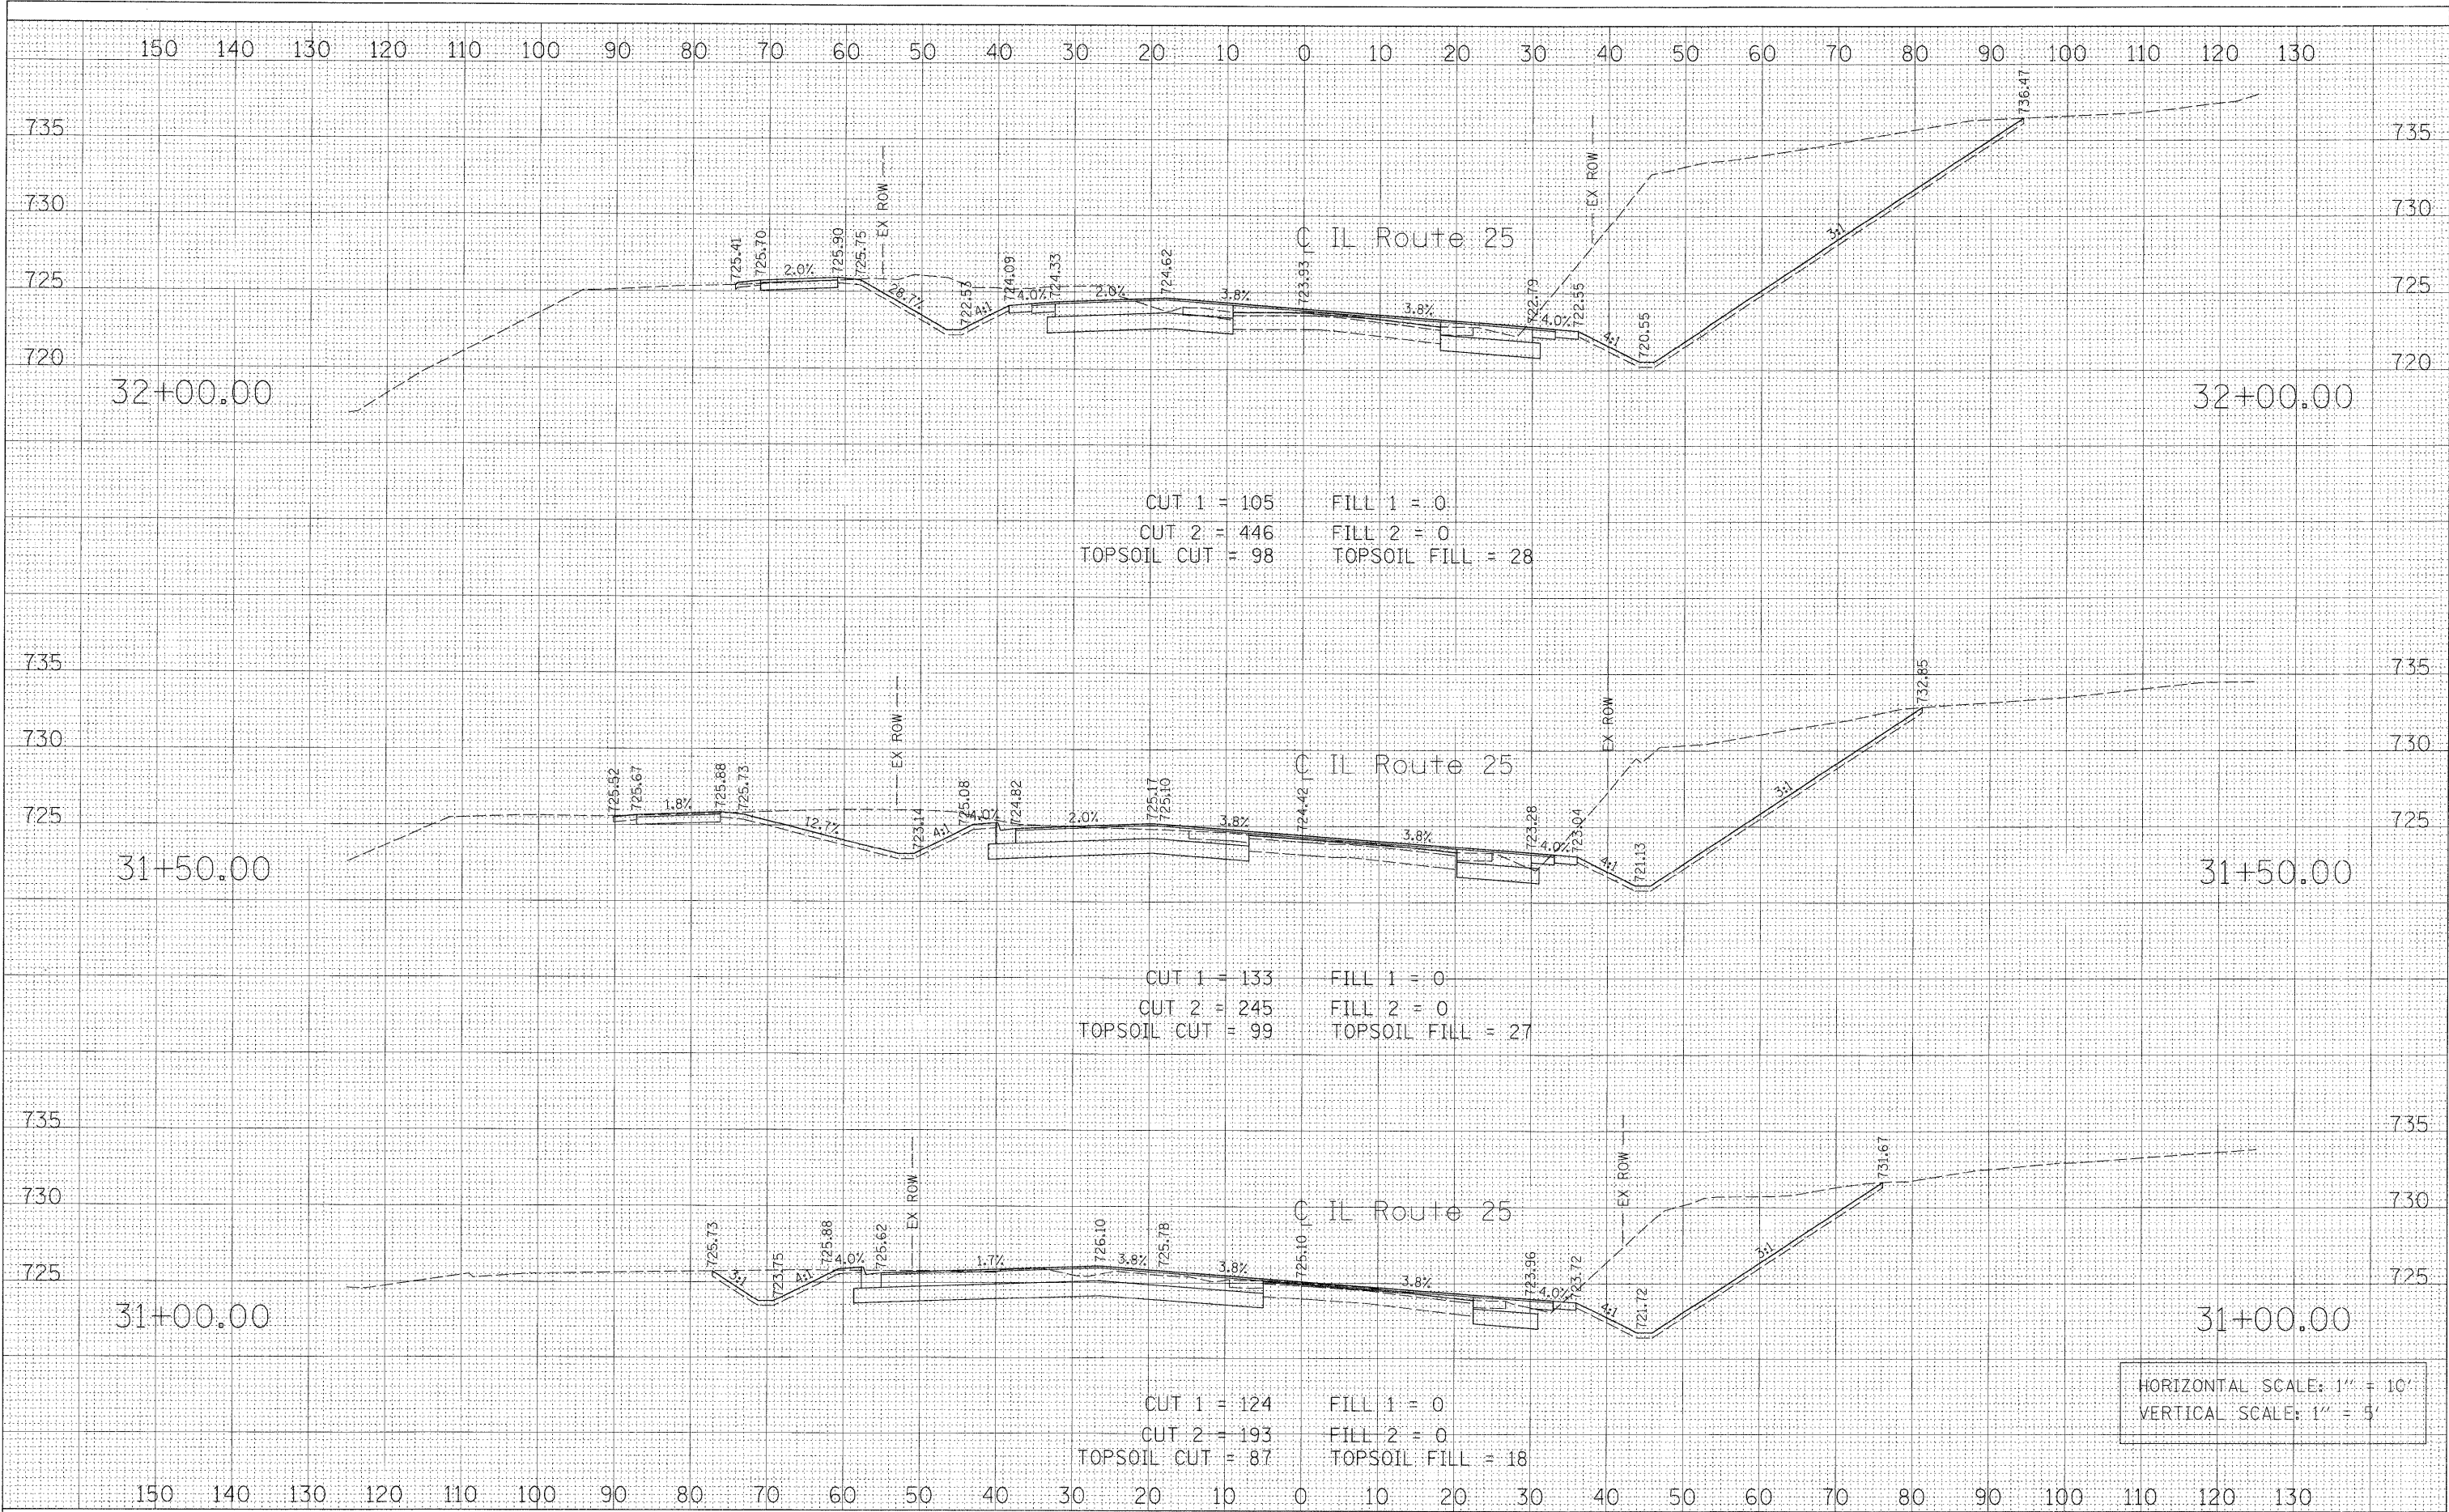

HORIZONTAL SCALE: 1" = 10'  
VERTICAL SCALE: 1" = 5'

FILE NAME = PR_XS_IL25.SHT	USER NAME = GTINE	DESIGNED - GS	REVISED -
		DRAWN - GS	REVISED -
		CHECKED - SE	REVISED -
		DATE - 01/16/09	REVISED -

**STATE OF ILLINOIS  
DEPARTMENT OF TRANSPORTATION**

<b>IL ROUTE 25 CROSS SECTIONS</b>			
SCALE:	SHEET NO.	OF SHEETS	STA. 31+00.00 TO STA. 32+00.00

F.A.P. RTE. 361	SECTION 06-00214-20-BR	COUNTY Kane	TOTAL SHEETS 320	SHEET NO. 309
CONTRACT NO.				
FED. ROAD DIST. NO. ILLINOIS FED. AID PROJECT				