


DATE	
BY	
SURVEYED	
PLOTTED	
TEMPLATE	
AREAS CHECKED	
NO.	

DATE	
BY	
ORIGINAL SURVEY	
PLOTTED	
TEMPLATE	
AREAS CHECKED	
NO.	

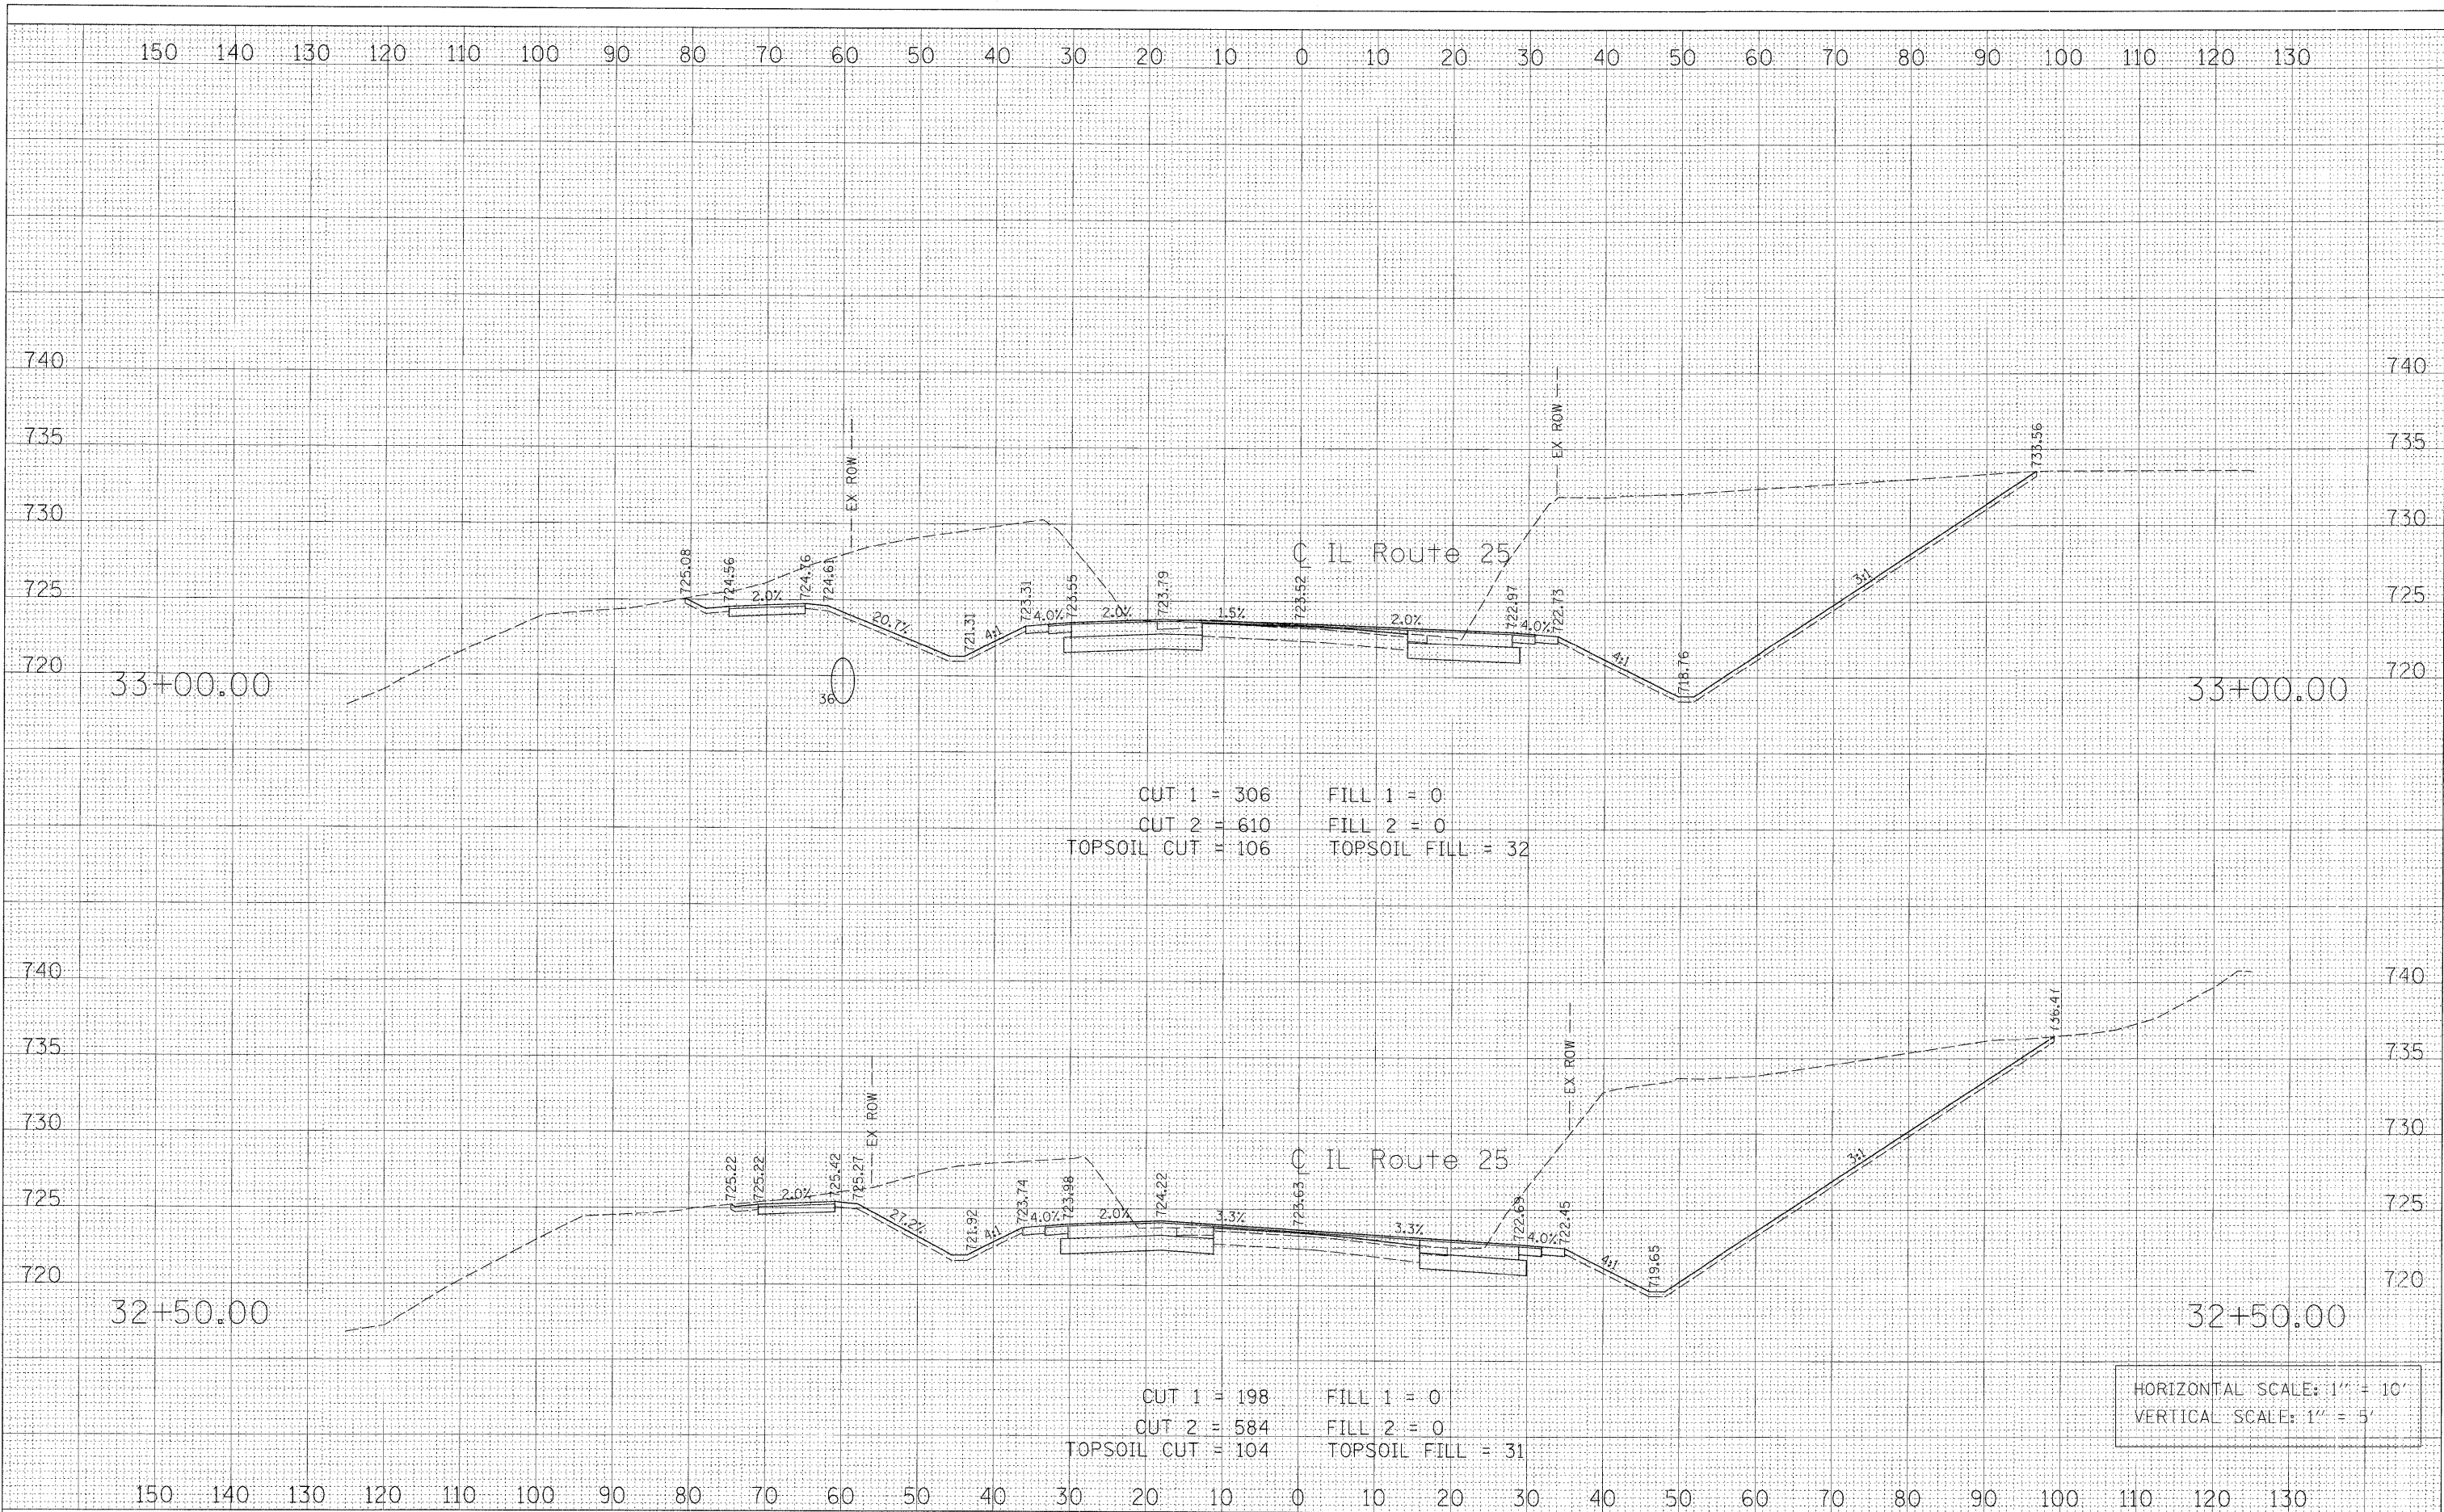

CUT 1 = 306 FILL 1 = 0
 CUT 2 = 610 FILL 2 = 0
 TOPSOIL CUT = 106 TOPSOIL FILL = 32

CUT 1 = 198 FILL 1 = 0
 CUT 2 = 584 FILL 2 = 0
 TOPSOIL CUT = 104 TOPSOIL FILL = 31

HORIZONTAL SCALE: 1" = 10'
 VERTICAL SCALE: 1" = 5'

FILE NAME = PR_XS_IL25.SHT	USER NAME = GTINE	DESIGNED - GS	REVISED -	STATE OF ILLINOIS DEPARTMENT OF TRANSPORTATION	IL ROUTE 25 CROSS SECTIONS			F.A.P. RTE. 361	SECTION 06-00214-20-BR	COUNTY Kane	TOTAL SHEETS 320	SHEET NO. 310
		DRAWN - GS	REVISED -		SCALE: SHEET NO. OF SHEETS STA. 32+50.00 TO STA. 33+00.00	CONTRACT NO.			ILLINOIS FED. AID PROJECT			
		CHECKED - SE	REVISED -									
		DATE - 01/16/09	REVISED -									

Sta. 32+50.00 to Sta. 33+00.00