


FINAL SURVEY	SURVEYED	BY	DATE
NOTE BOOK	PLOTTED		
AREAS	TEMPLATE		
CHECKED			

ORIGINAL SURVEY	SURVEYED	BY	DATE
NOTE BOOK	PLOTTED		
AREAS	TEMPLATE		
CHECKED			

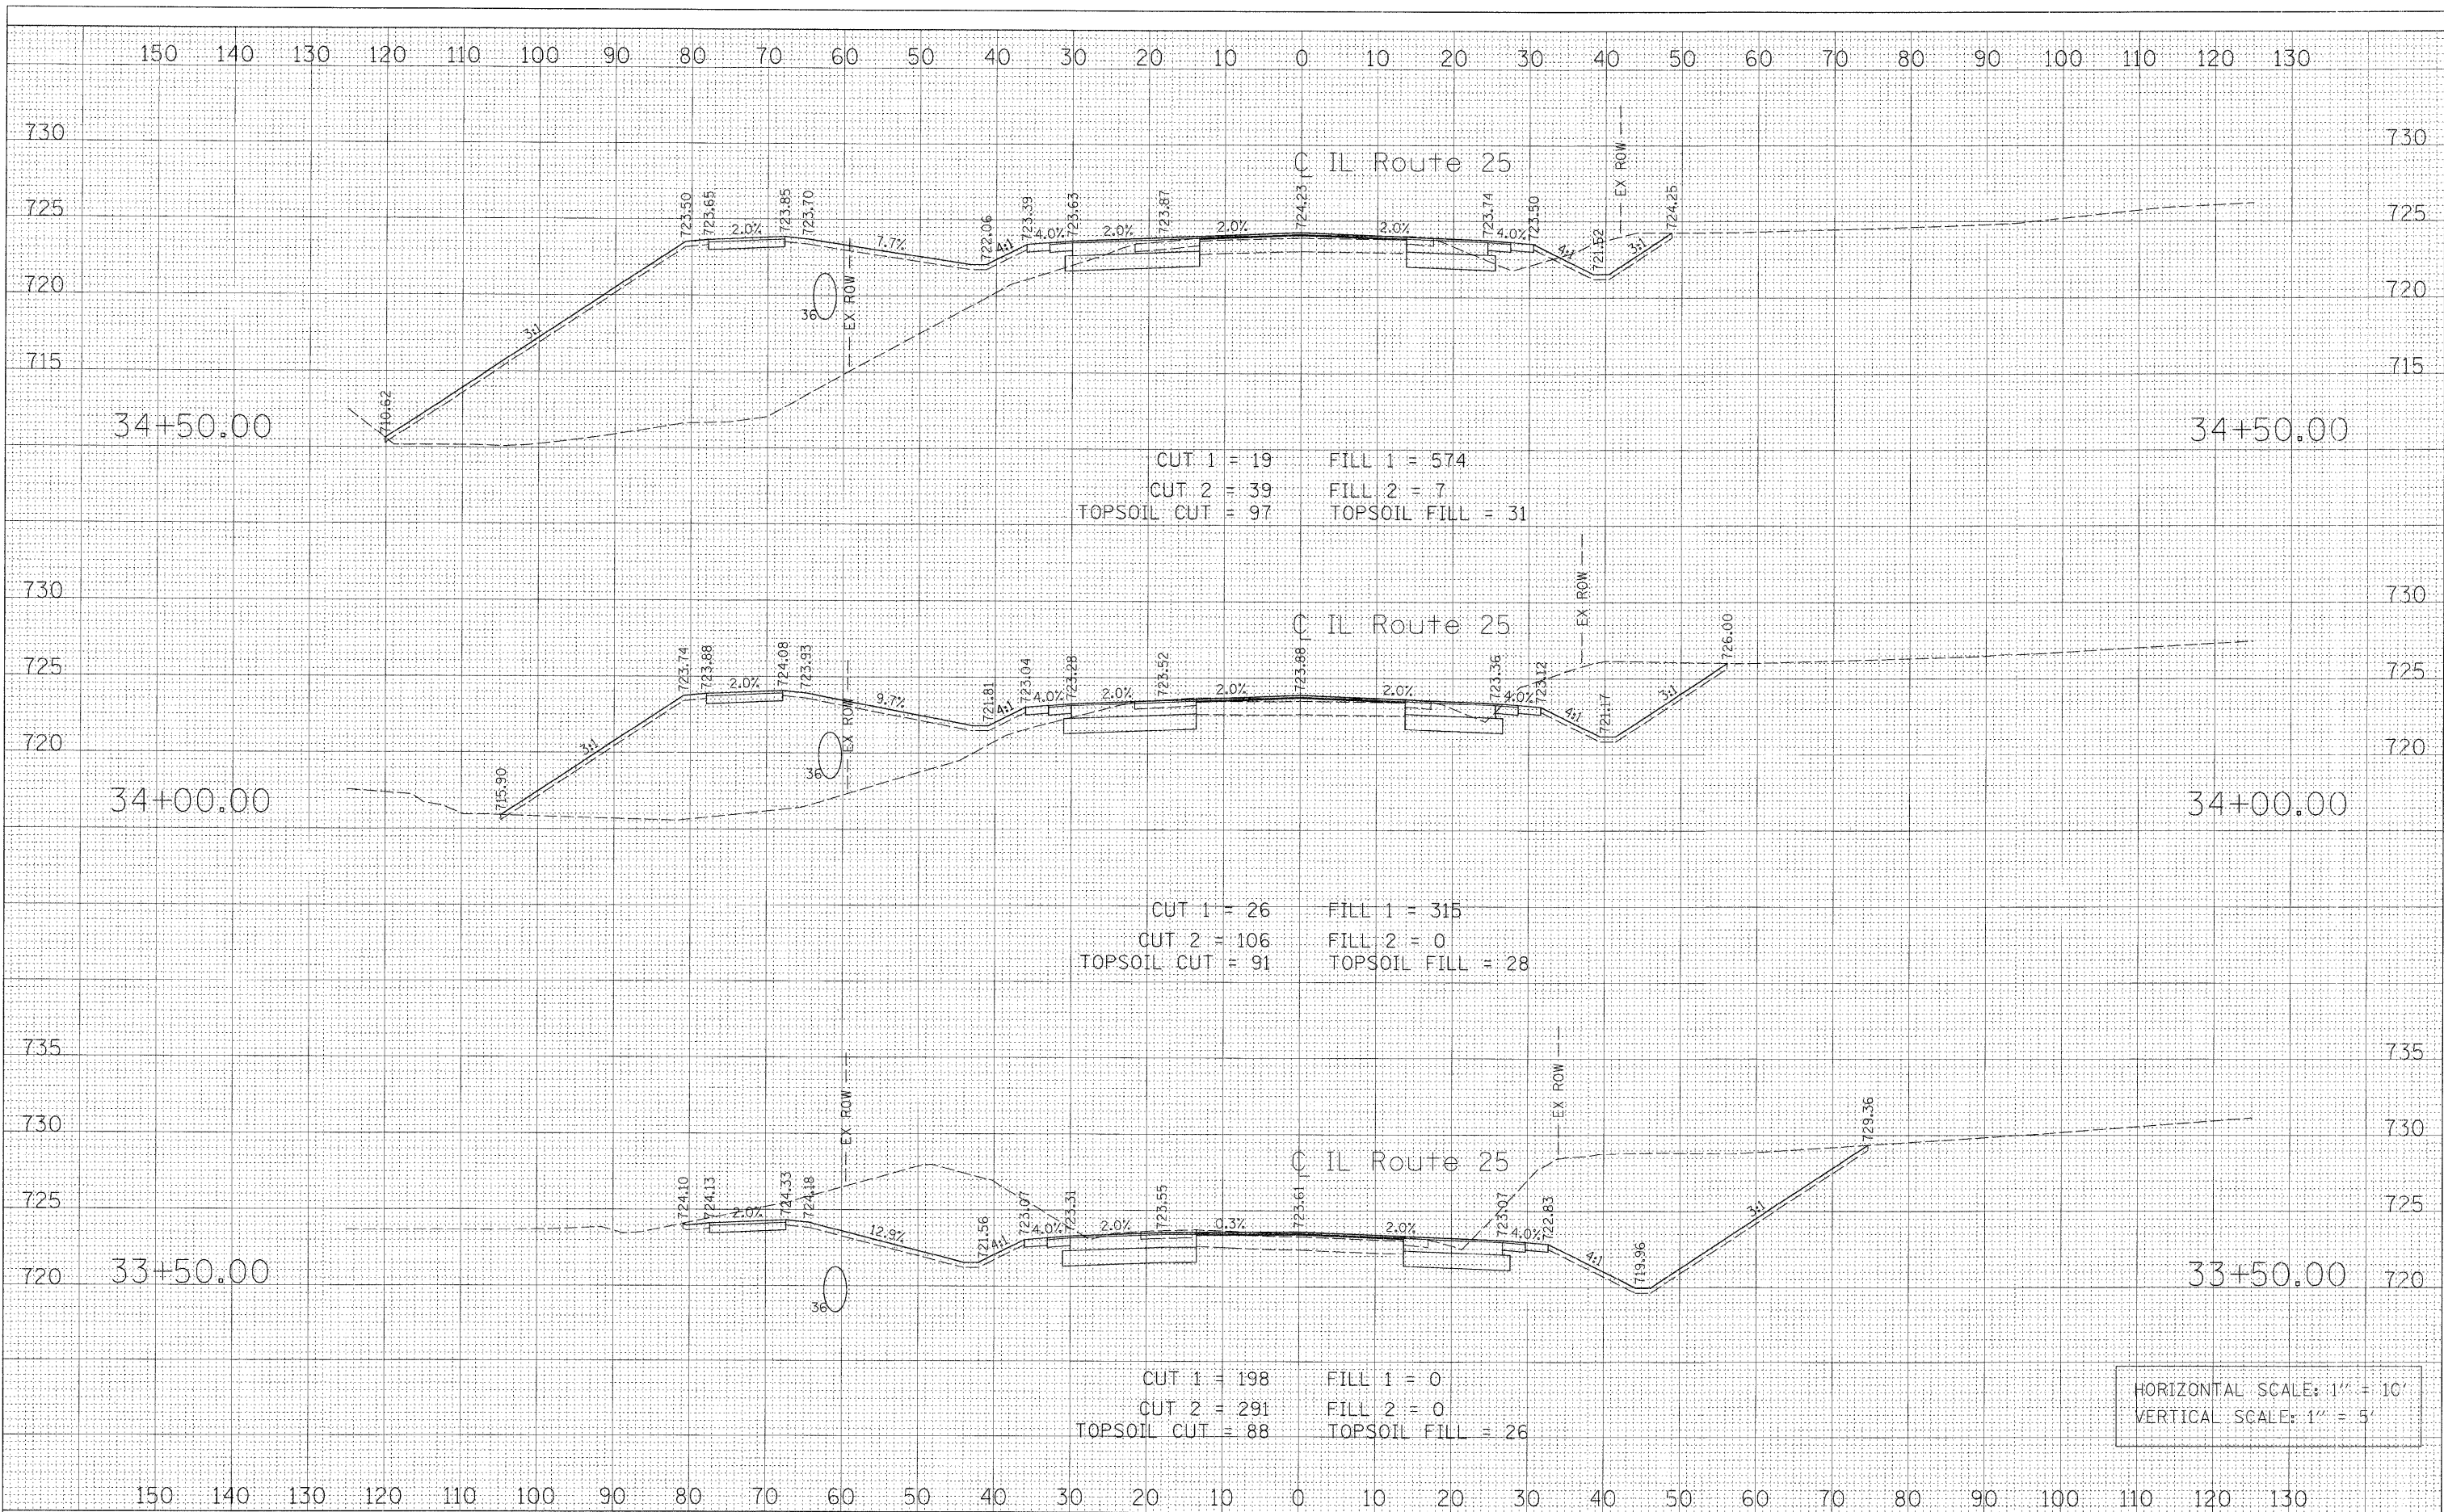

HORIZONTAL SCALE: 1" = 10'
 VERTICAL SCALE: 1" = 5'

FILE NAME = PR_XS_IL25.SHT

USER NAME = GTINE
 PLOT SCALE = 10"
 PLOT DATE = 1/14/2009

DESIGNED - GS
 DRAWN - GS
 CHECKED - SE
 DATE - 01/16/09

REVISED -
 REVISED -
 REVISED -
 REVISED -

**STATE OF ILLINOIS
 DEPARTMENT OF TRANSPORTATION**

IL ROUTE 25 CROSS SECTIONS

SCALE: SHEET NO. OF SHEETS STA. 33+50.00 TO STA. 34+50.00

F.A.P. RTE. 361	SECTION 06-00214-20-BR	COUNTY Kane	TOTAL SHEETS 320	SHEET NO. 311
FED. ROAD DIST. NO. ILLINOIS FED. AID PROJECT				
CONTRACT NO.				

Sta. 33+50.00 to Sta. 34+50.00