


FINAL	SURVEYED	DATE
SURVEY	PLOTTED	BY
NOTE BOOK	TEMPLATE	
NO.	AREAS CHECKED	

ORIGINAL	SURVEYED	DATE
SURVEY	PLOTTED	BY
NOTE BOOK	TEMPLATE	
NO.	AREAS CHECKED	

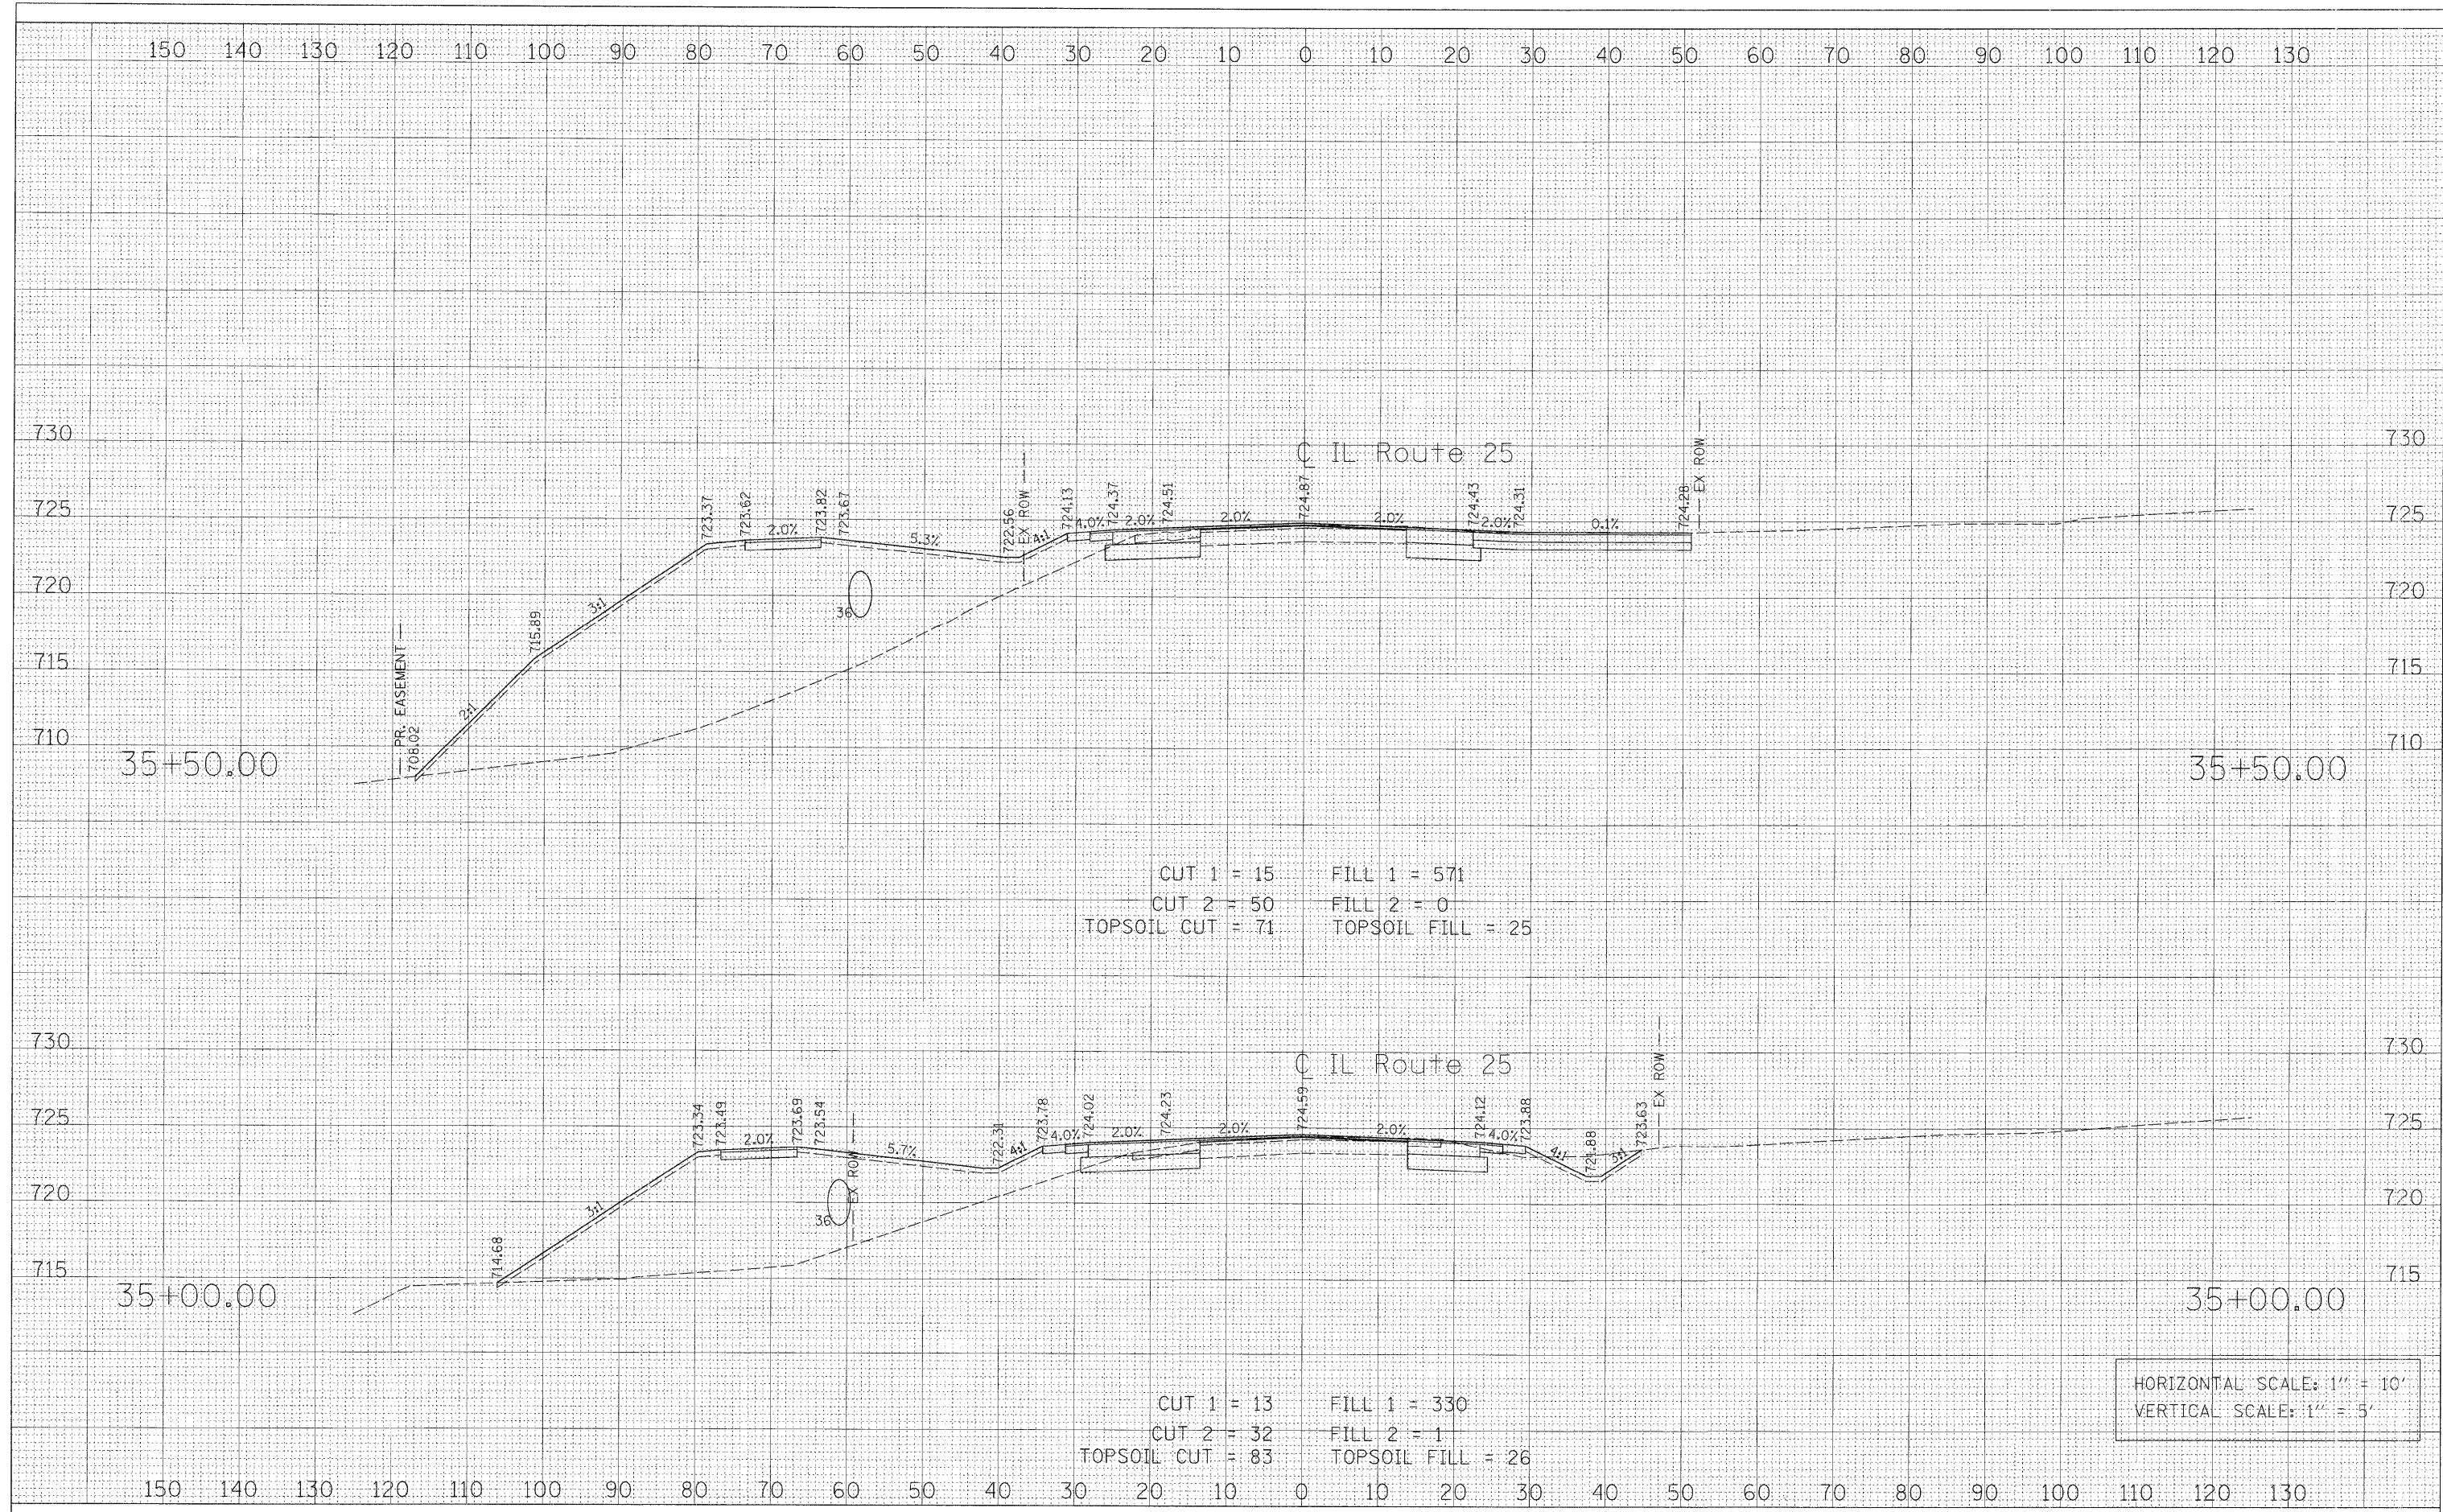

FILE NAME = PR_XS_IL25.SHT	USER NAME = GTINE	DESIGNED - GS	REVISED -	STATE OF ILLINOIS DEPARTMENT OF TRANSPORTATION	IL ROUTE 25 CROSS SECTIONS			F.A.P. RTE. 361	SECTION 06-00214-20-BR	COUNTY Kane	TOTAL SHEETS 320	SHEET NO. 312
PLOT SCALE = 10"	CHECKED - SE	REVISIED -	REVISIED -		SCALE:	SHEET NO.	OF	SHEETS	STA. 35+00.00	TO STA. 35+50.00	CONTRACT NO.	
PLOT DATE = 1/14/2009	DATE - 01/16/09	REVISIED -	REVISIED -		FED. ROAD DIST. NO. [ILLINOIS] FED. AID PROJECT							
Sta. 35+00.00 to Sta. 35+50.00												