


FINAL SURVEY NO.	DATE
SURVEY NO.	BY
PLOTTED	DATE
TEMPLATE	BY
AREAS CHECKED	DATE

ORIGINAL SURVEY NO.	DATE
SURVEY NO.	BY
PLOTTED	DATE
TEMPLATE	BY
AREAS CHECKED	DATE

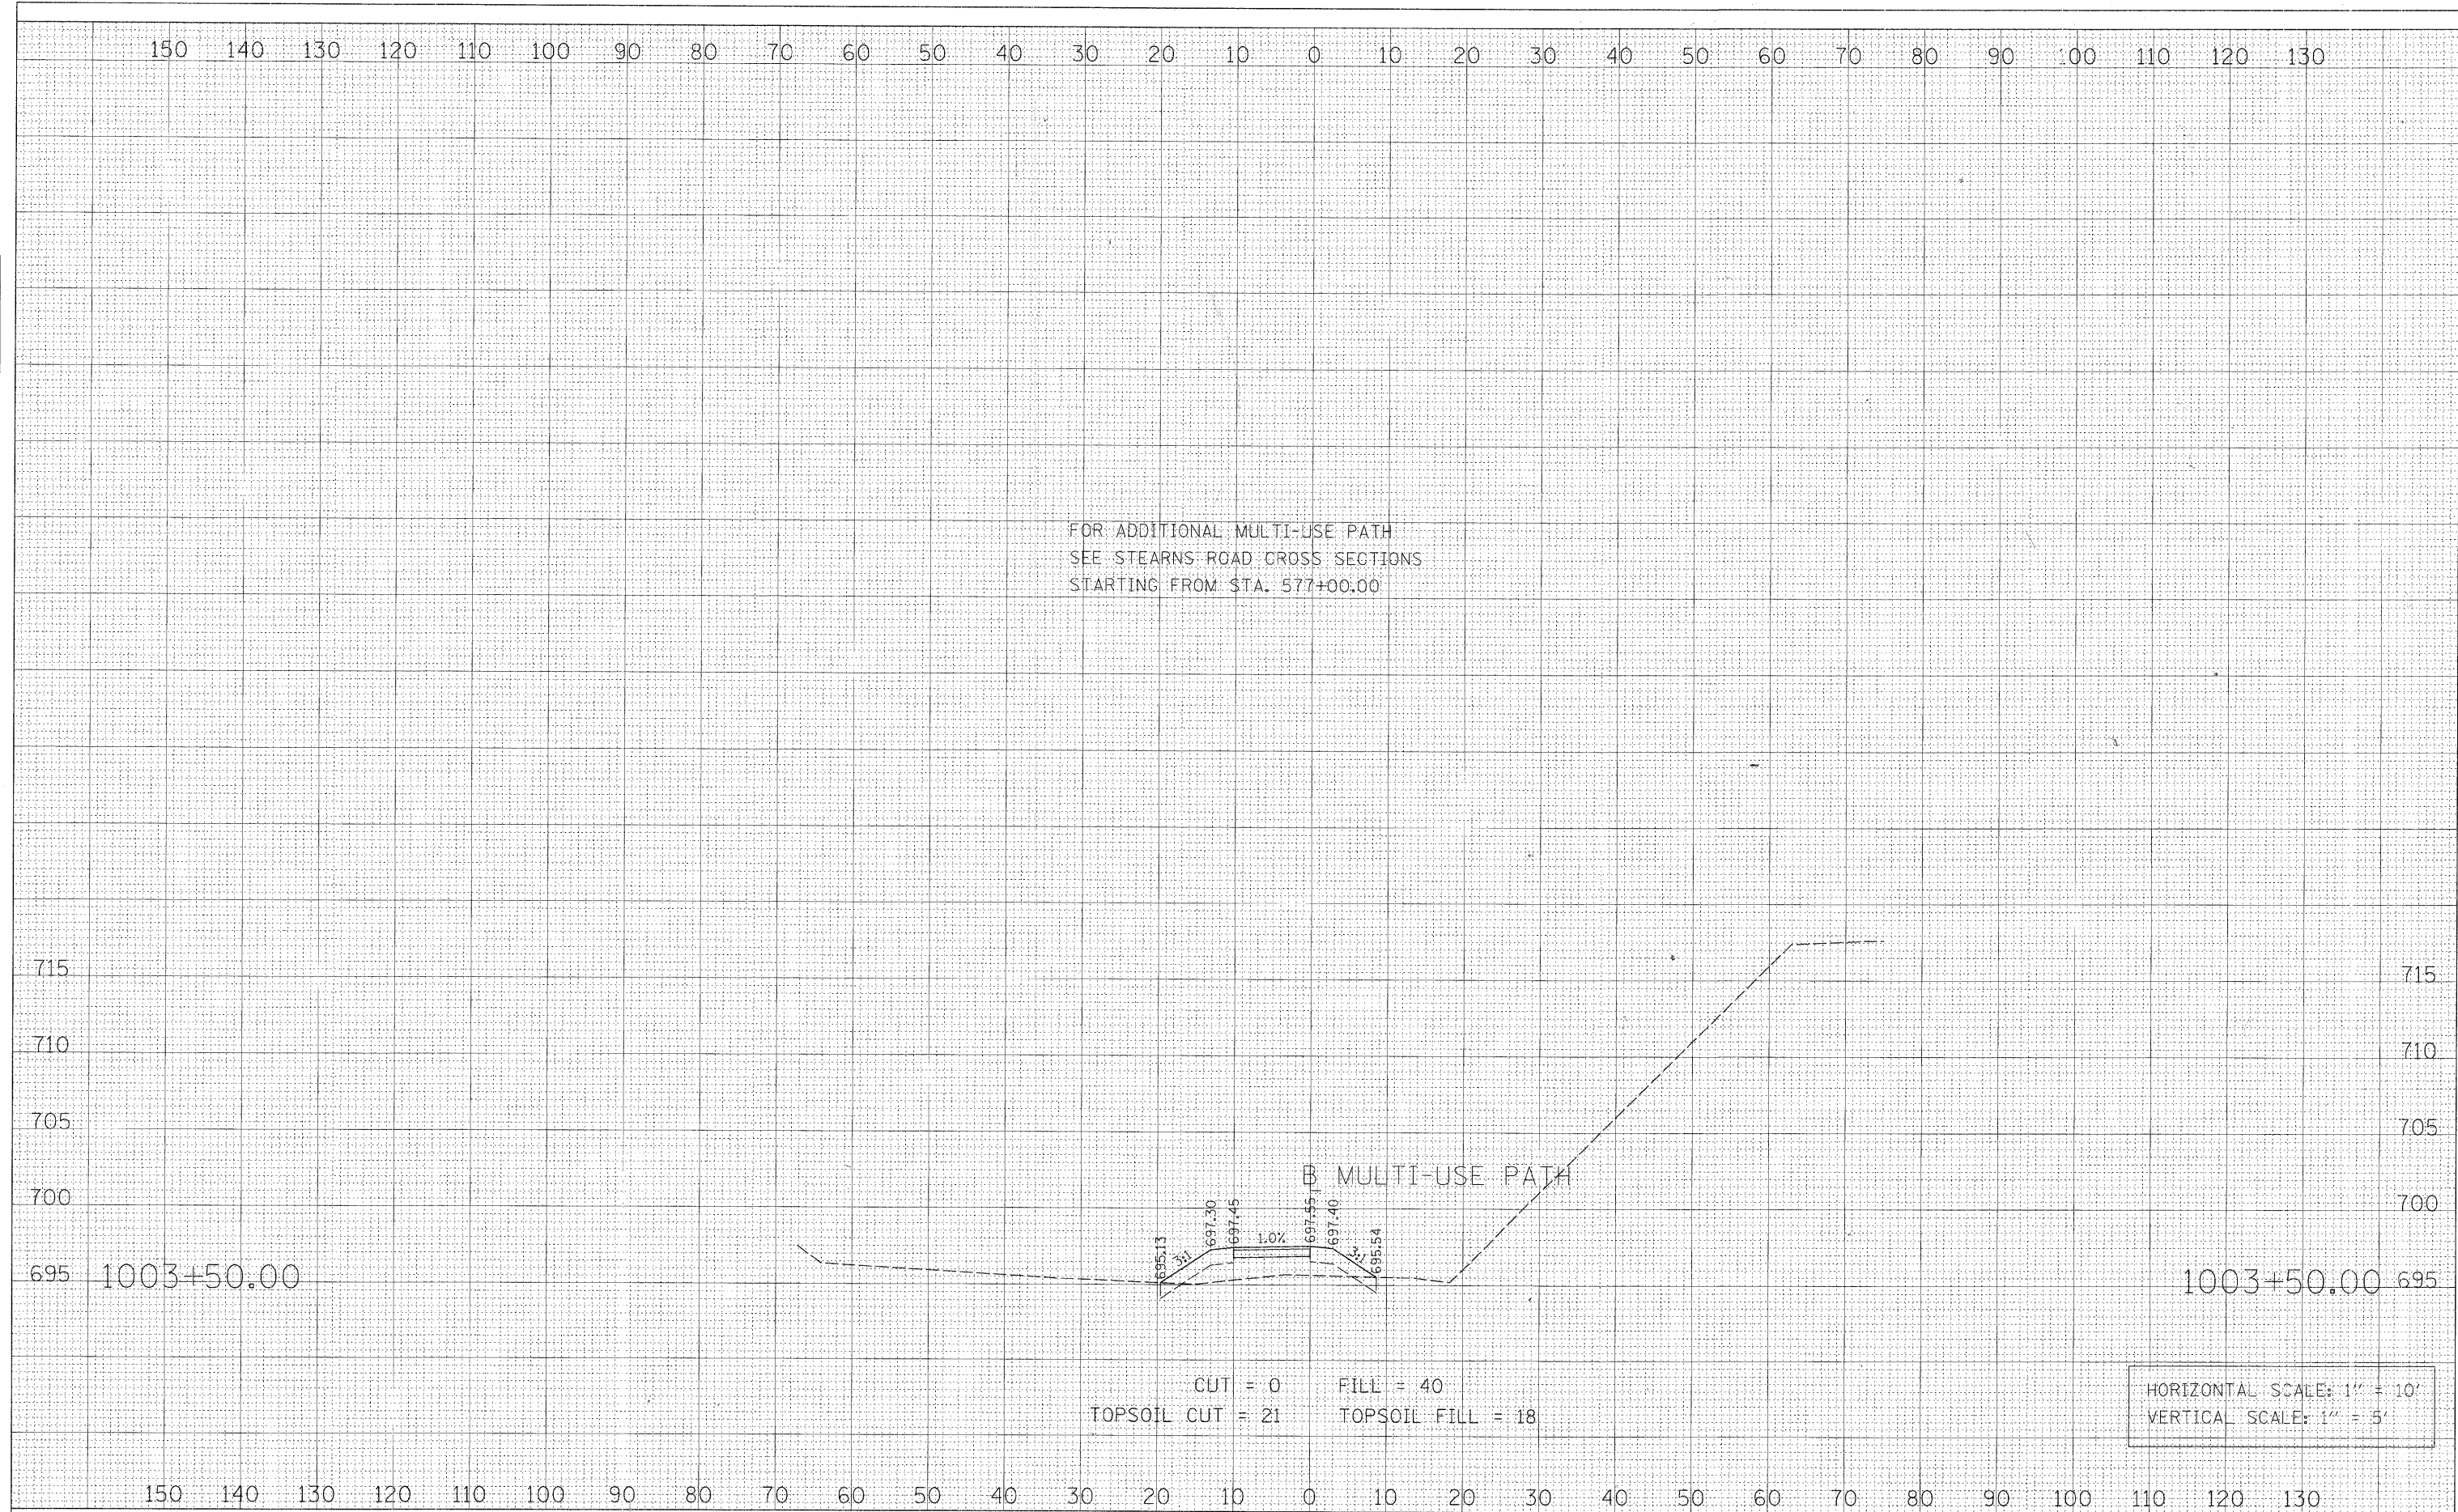

CUT = 0 FILL = 40
TOPSOIL CUT = 21 TOPSOIL FILL = 18

HORIZONTAL SCALE: 1" = 10'
VERTICAL SCALE: 1" = 5'

FILE NAME = PR_bike_XS_SHT_SHT	USER NAME = GTINE	DESIGNED - GS	REVISED -	STATE OF ILLINOIS DEPARTMENT OF TRANSPORTATION	MULTI-USE PATH CROSS SECTIONS	F.A.P. RTE. 361	SECTION 06-00214-20-BR	COUNTY Kane	TOTAL SHEETS 320	SHEET NO. 320	
PLOT SCALE = 10'						SCALE: SHEET NO. OF SHEETS STA. 1003+50.00 TO STA. 1003+50.00					
PLOT DATE = 1/14/2009						FED. ROAD DIST. NO. ILLINOIS FED. AID PROJECT					
DATE - 01/16/09						CONTRACT NO.					