



| | | | | |
|---------------------|----------------|------------------|--------------|-----------|
| F. A. U. RTE. | SECTION | COUNTY | TOTAL SHEETS | SHEET NO. |
| 348 | 07-00055-00-LS | COOK | 41 | 5 |
| STA. | | TO STA. | | |
| FED. ROAD DIST. NO. | ILLINOIS | FED. AID PROJECT | | |

CONTRACT #63106

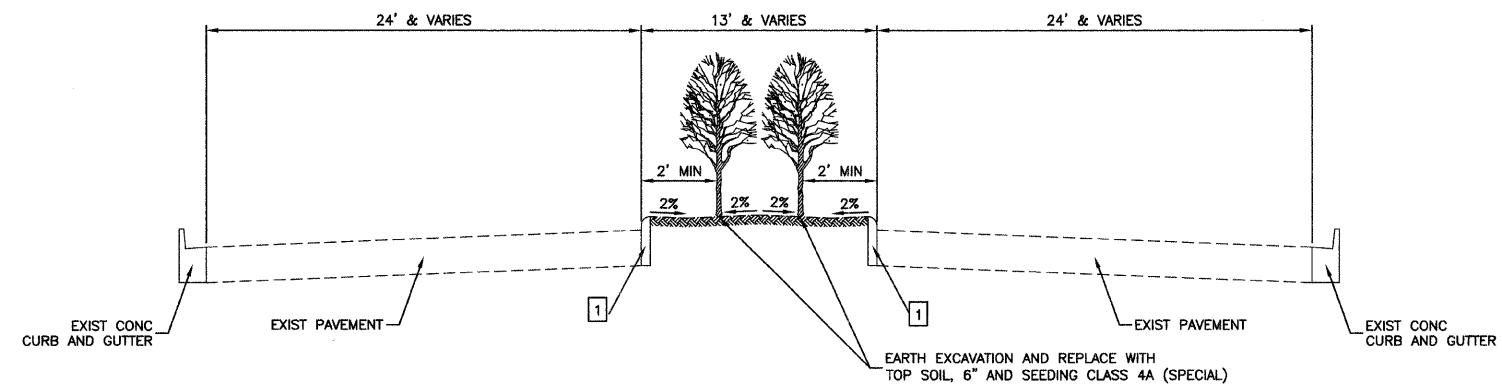

LANDSCAPED MEDIAN
STA 318+00 TO STA 354+00

1 COMBINATION CURB AND GUTTER REMOVAL (SPECIAL) AND REPLACE WITH CONCRETE CURB, TYPE B AND PAVEMENT RESTORATION.

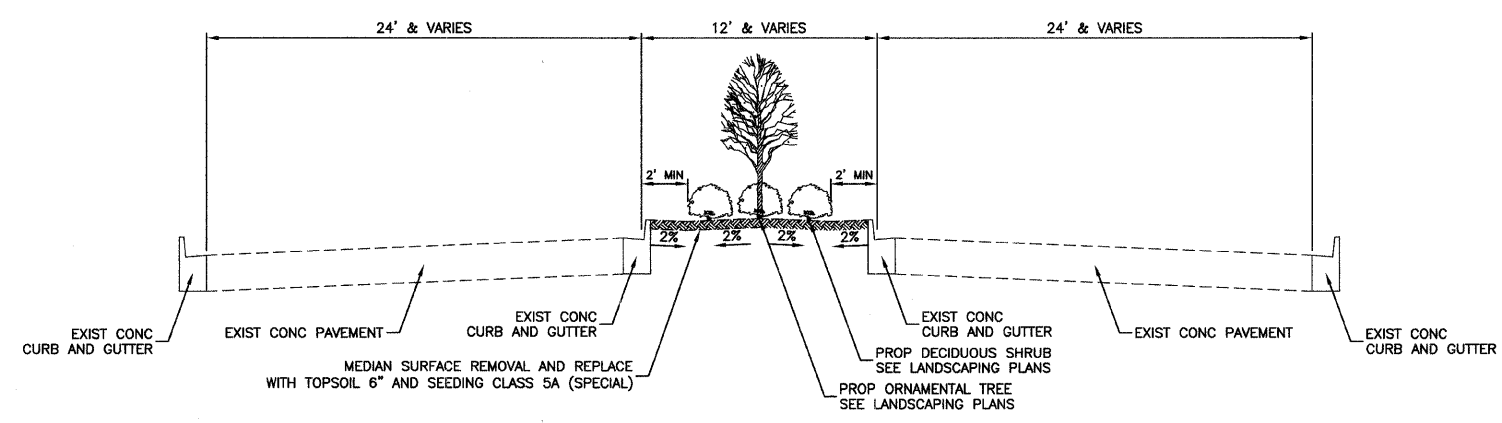

LANDSCAPED MEDIAN
STA 503+00 TO STA 526+25

PROJECT BITUMINOUS MIXTURE REQUIREMENT CHART

| MIXTURE TYPE/USAGE | AC TYPE | VOIDS |
|--|---------------------|-------------|
| POLYMERIZED HOT-MIX ASPHALT SURFACE COURSE, MIX "F", N90 (IL 9.5 MM) | SBS/SBR PG 70-22 | 4% @ 90 GYR |
| HOT-MIX ASPHALT BASE COURSE (HMA BINDER IL-19.0) | SBS/SBR PG 70-22 | 4% @ 90 GYR |

NOTE:
UNIT WEIGHT USED FOR ALL HOT-MIX ASPHALT EXCEPT POLYMERIZED LEVELING BINDER IS 112#/SQ YD/IN. FOR POLYMERIZED LEVELING 105#/SQ YD/IN WAS USED.
*WHEN RAP EXCEEDS 20%, THE NEW ASPHALT BINDER IN THE MIX SHALL BE PG 58-22

| REVISIONS | |
|---------------|----------|
| NAME | DATE |
| IDOT COMMENTS | 02-23-09 |
| | |
| | |
| | |
| | |
| | |

ILLINOIS DEPARTMENT OF TRANSPORTATION

FAP 348 (HARLEM AVENUE)
TYPICAL CROSS SECTIONS
LANDSCAPED MEDIAN

SCALE: VERT. NA
HORIZ. NA
DATE: 12-19-08

DRAWN BY: RJG
CHECKED BY: RJW/PKB

ROBINSON ENGINEERING, LTD.
7000 SOUTH PARK AVENUE, SOUTH HOLLAND, ILLINOIS 60473
708-331-6700 FAX (708) 331-3828
ILLINOIS DESIGN FIRM REGISTRATION NO. 124001128 07441-TYPX-01 P01