
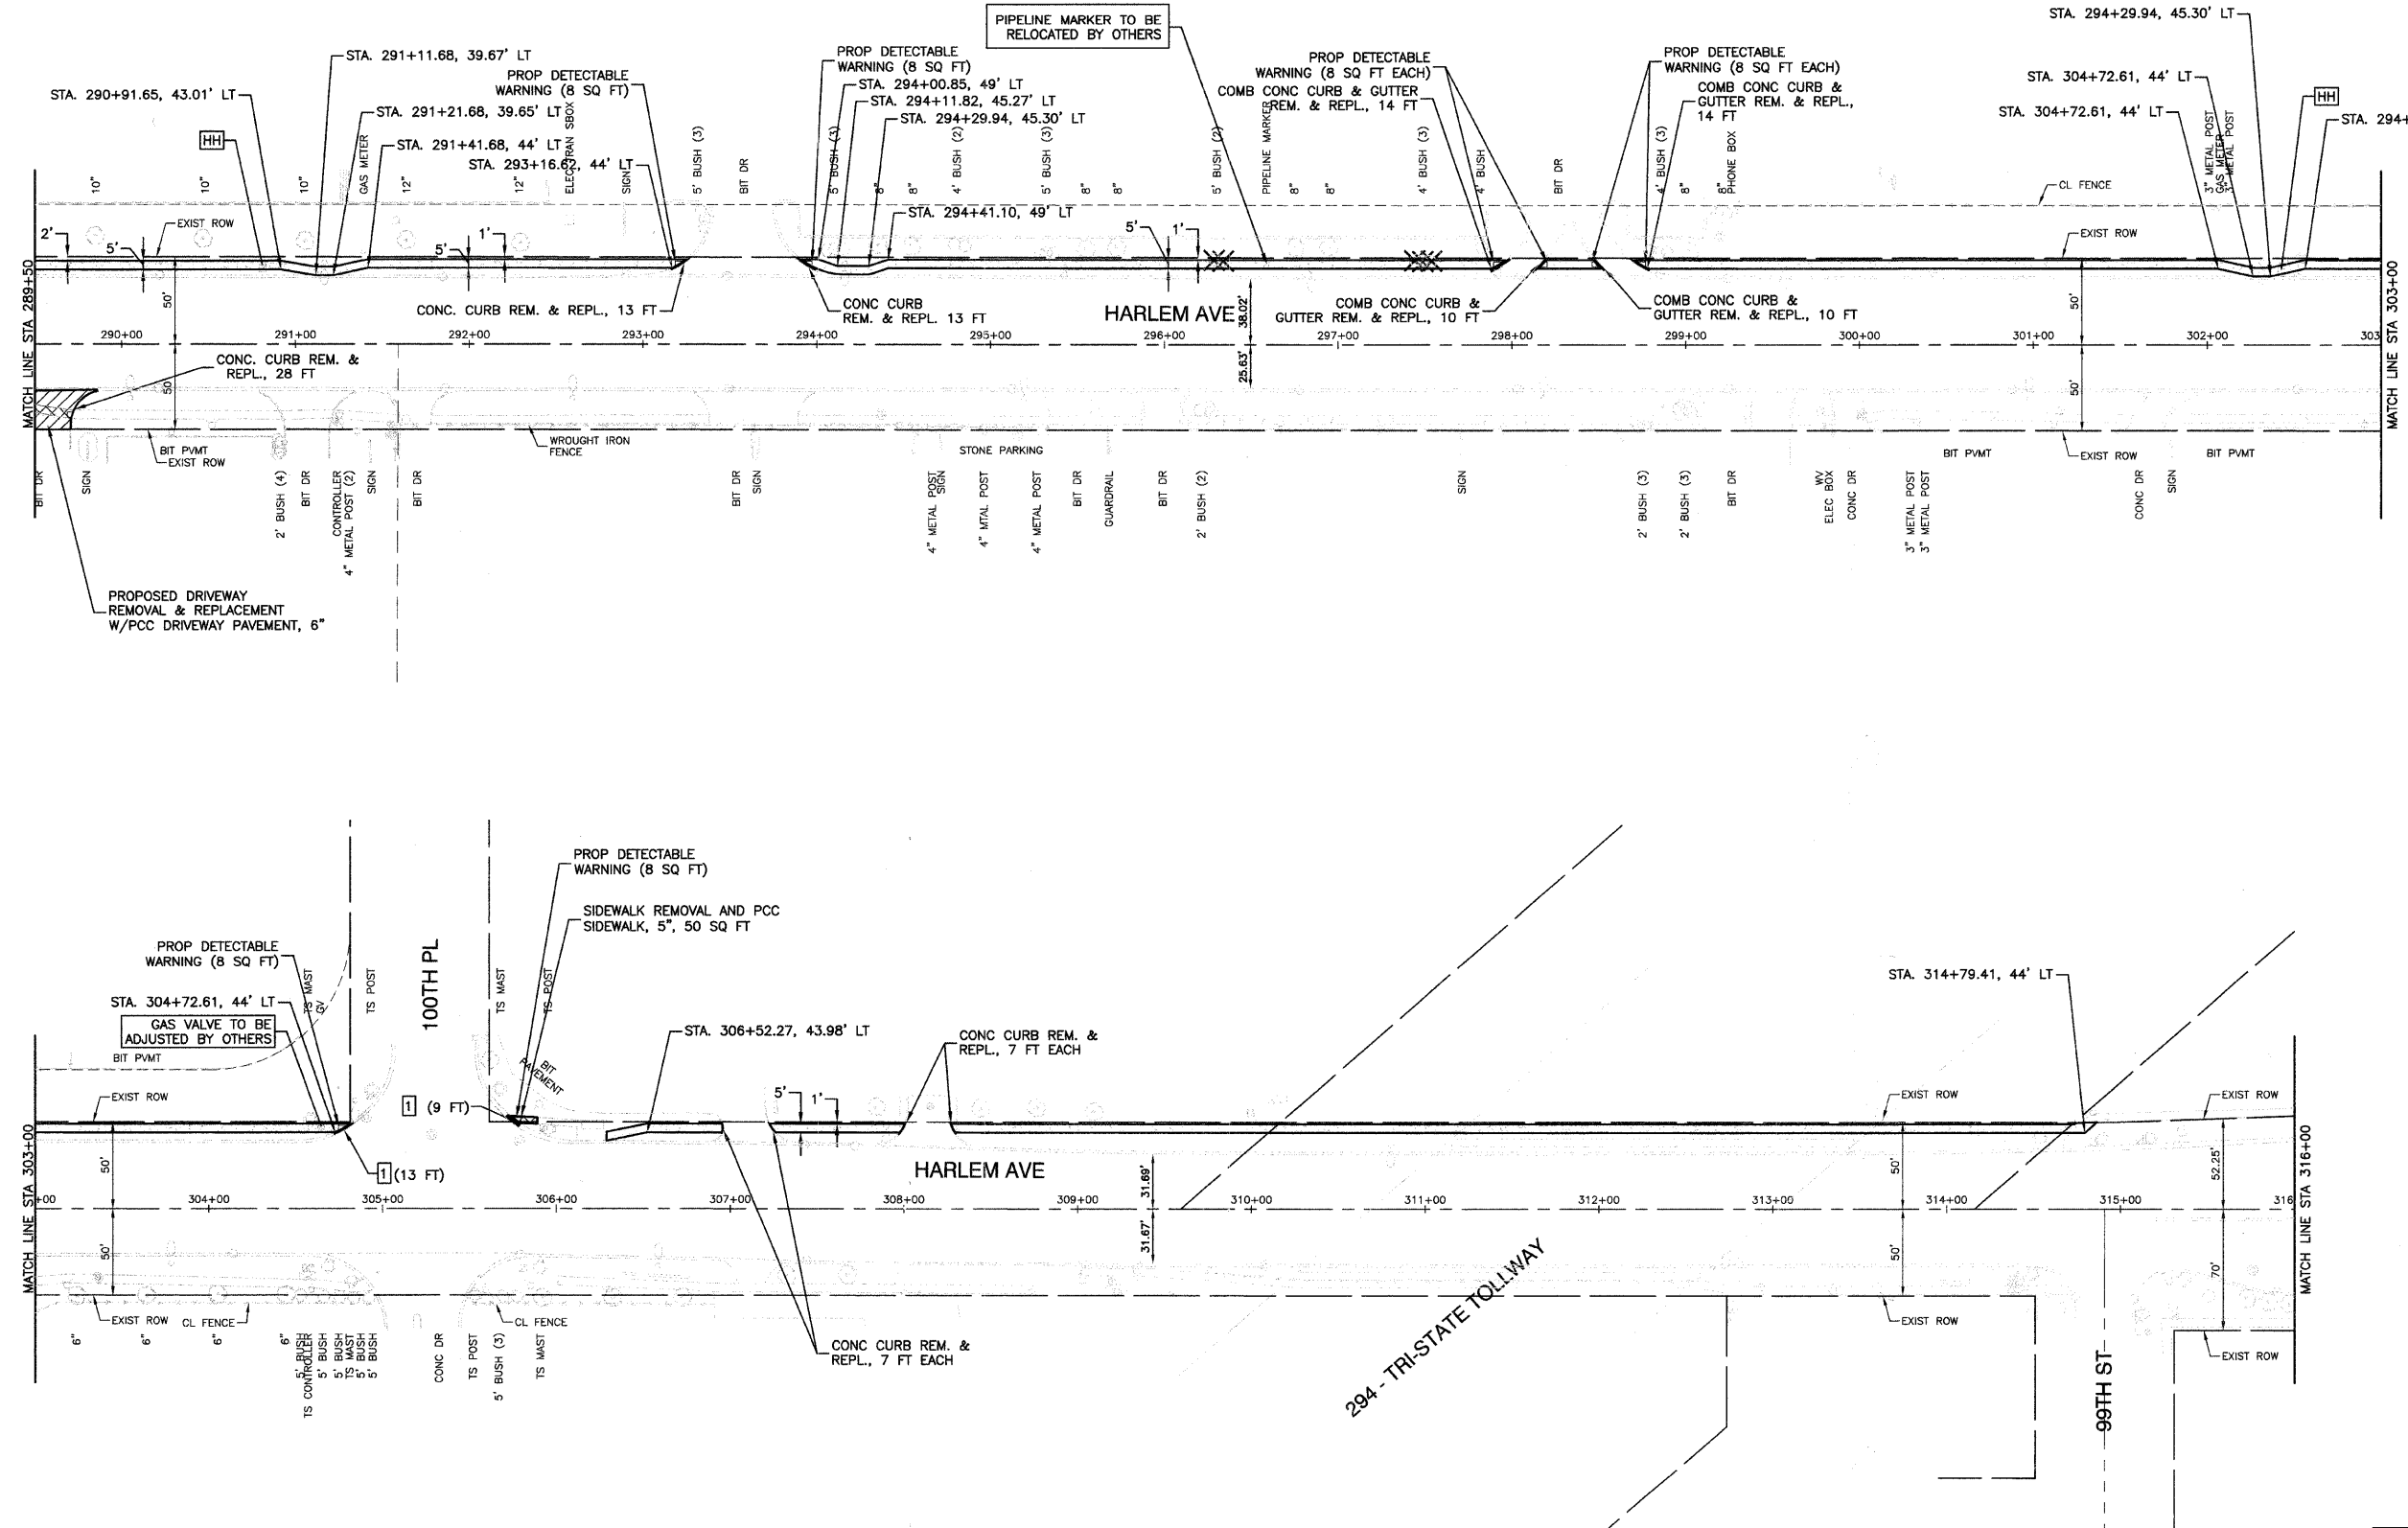


F. A. L. RITE.	SECTION	COUNTY	TOTAL SHEETS	SHEET NO.
348	07-00055-00-LS	COOK	41	7
STA.		TO STA.		
FED. ROAD DIST. NO.		ILLINOIS	FED. AID PROJECT	

CONTRACT #63106

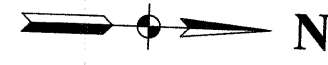

LEGEND

- PROPOSED PCC SIDEWALK, 5" SUB-BASE GRANULAR MATERIAL TYPE B, 4"
- PAVEMENT REMOVAL
- CATCH BASIN TO BE ADJUSTED
- MANHOLE TO BE ADJUSTED
- WATER VALVE TO BE ADJUSTED
- BUFFALO BOX TO BE ADJUSTED
- HANDHOLE TO BE ADJUSTED
- HANDHOLE TO BE RECONSTRUCTED
- EXISTING DRIVEWAY REMOVED BY OTHERS PRIOR TO CONTRACT
- TREE REMOVAL

(LENGTH) COMBINATION CURB AND GUTTER REMOVAL (SPECIAL) AND REPLACE WITH CONCRETE CURB, TYPE B AND PAVEMENT RESTORATION

REVISIONS	
NAME	DATE

ILLINOIS DEPARTMENT OF TRANSPORTATION

**FAP 348 (HARLEM AVENUE)
PLAN SHEET
STA. 289+50 TO STA. 316+00**

SCALE: VERT. NA
HORIZ. 1" = 50'

DATE: 12-19-08

DRAWN BY: LTL
CHECKED BY: RJW/PKB

ROBINSON ENGINEERING, LTD.
1700 SOUTH PARK AVENUE SOUTH HOLLAND, ILLINOIS 60473
(708) 581-8700 FAX (708) 581-9828
ILLINOIS DESIGN FIRM REGISTRATION NO. 184001128 07441-PLAN-01 P02