
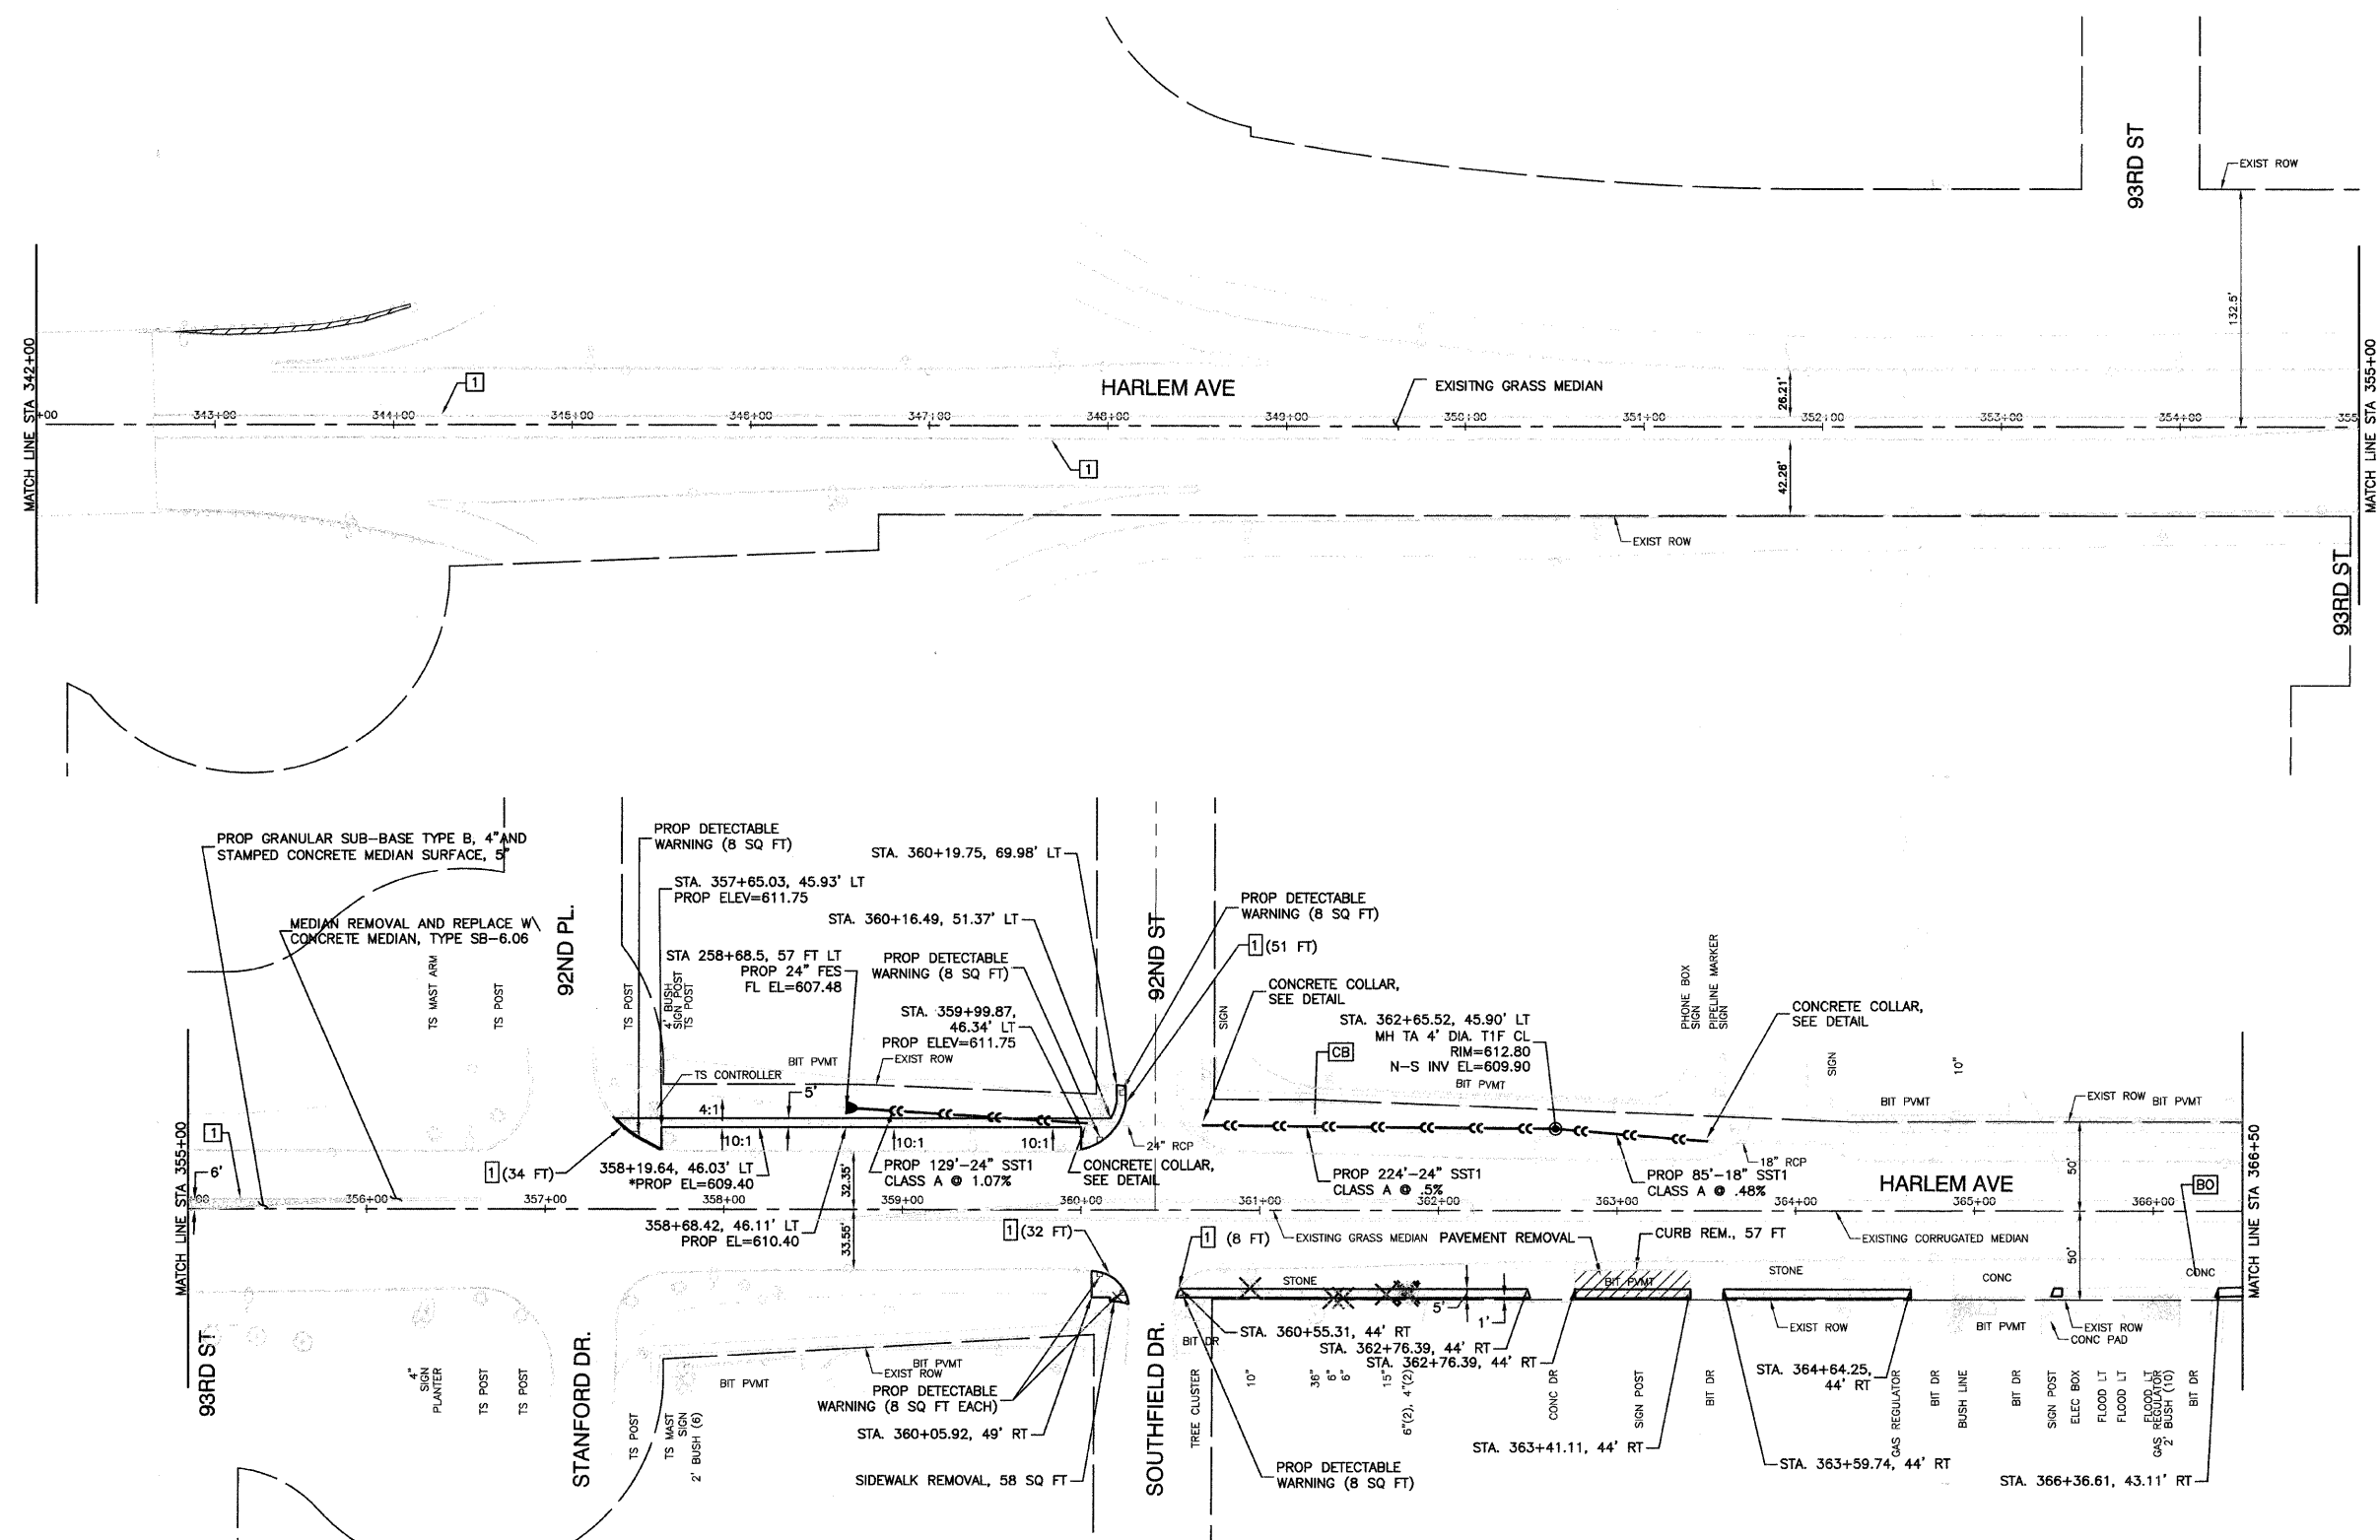


F. A. U. RITE.	SECTION	COUNTY	TOTAL SHEETS	SHEET NO.
348	07-00055-00-LS	COOK	41	9
STA.		TO STA.		
FED. ROAD DIST. NO.		ILLINOIS	FED. AID PROJECT	




CONTRACT #63106

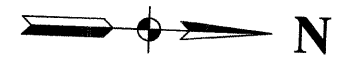

**LEGEND**

- PROPOSED PCC SIDEWALK, 5" SUB-BASE GRANULAR MATERIAL TYPE B, 4"
- PAVEMENT REMOVAL
- CB CATCH BASIN TO BE ADJUSTED
- MH MANHOLE TO BE ADJUSTED
- WV WATER VALVE TO BE ADJUSTED
- B-BOX BUFFALO BOX TO BE ADJUSTED
- HH HANDHOLE TO BE ADJUSTED
- HHR HANDHOLE TO BE RECONSTRUCTED
- BO EXISTING DRIVEWAY REMOVED BY OTHERS PRIOR TO CONTRACT
- X TREE REMOVAL

**1** (LENGTH) COMBINATION CURB AND GUTTER REMOVAL, (SPECIAL) AND REPLACE WITH CONCRETE CURB, TYPE B AND PAVEMENT RESTORATION

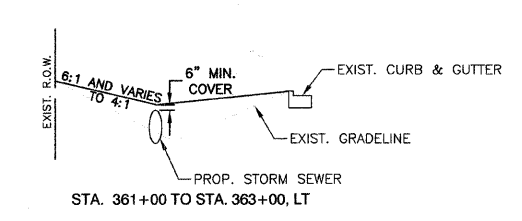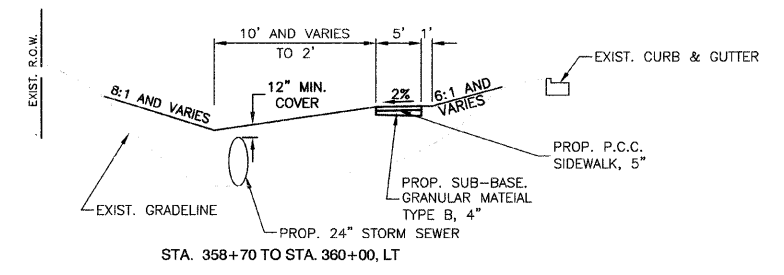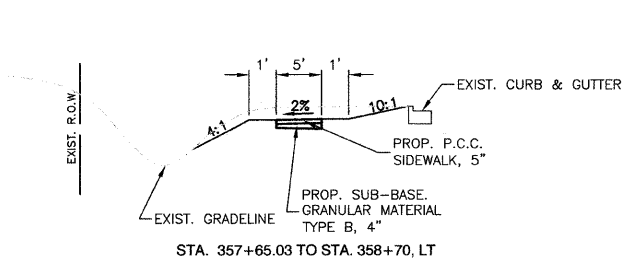

REVISIONS	
NAME	DATE

**ILLINOIS DEPARTMENT OF TRANSPORTATION**

**FAP 348 (HARLEM AVENUE)  
PLAN SHEET  
STA. 342+00 TO STA. 366+50**

SCALE: VERT. NA  
HORIZ. 1" = 50'  
DATE: 12-19-08  
DRAWN BY: LTL  
CHECKED BY: RJW/PKB