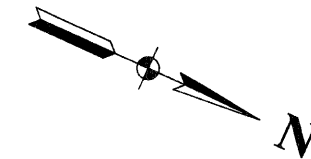

 
 



 








F. A. U. RTE.	SECTION	COUNTY	TOTAL SHEETS	SHEET NO.
348	07-00055-00-LS	COOK	41	17
STA.		TO STA.		
FED. ROAD DIST. NO.		ILLINOIS	FED. AID PROJECT	

CONTRACT #63106



LEGEND

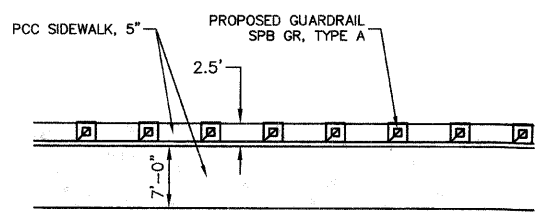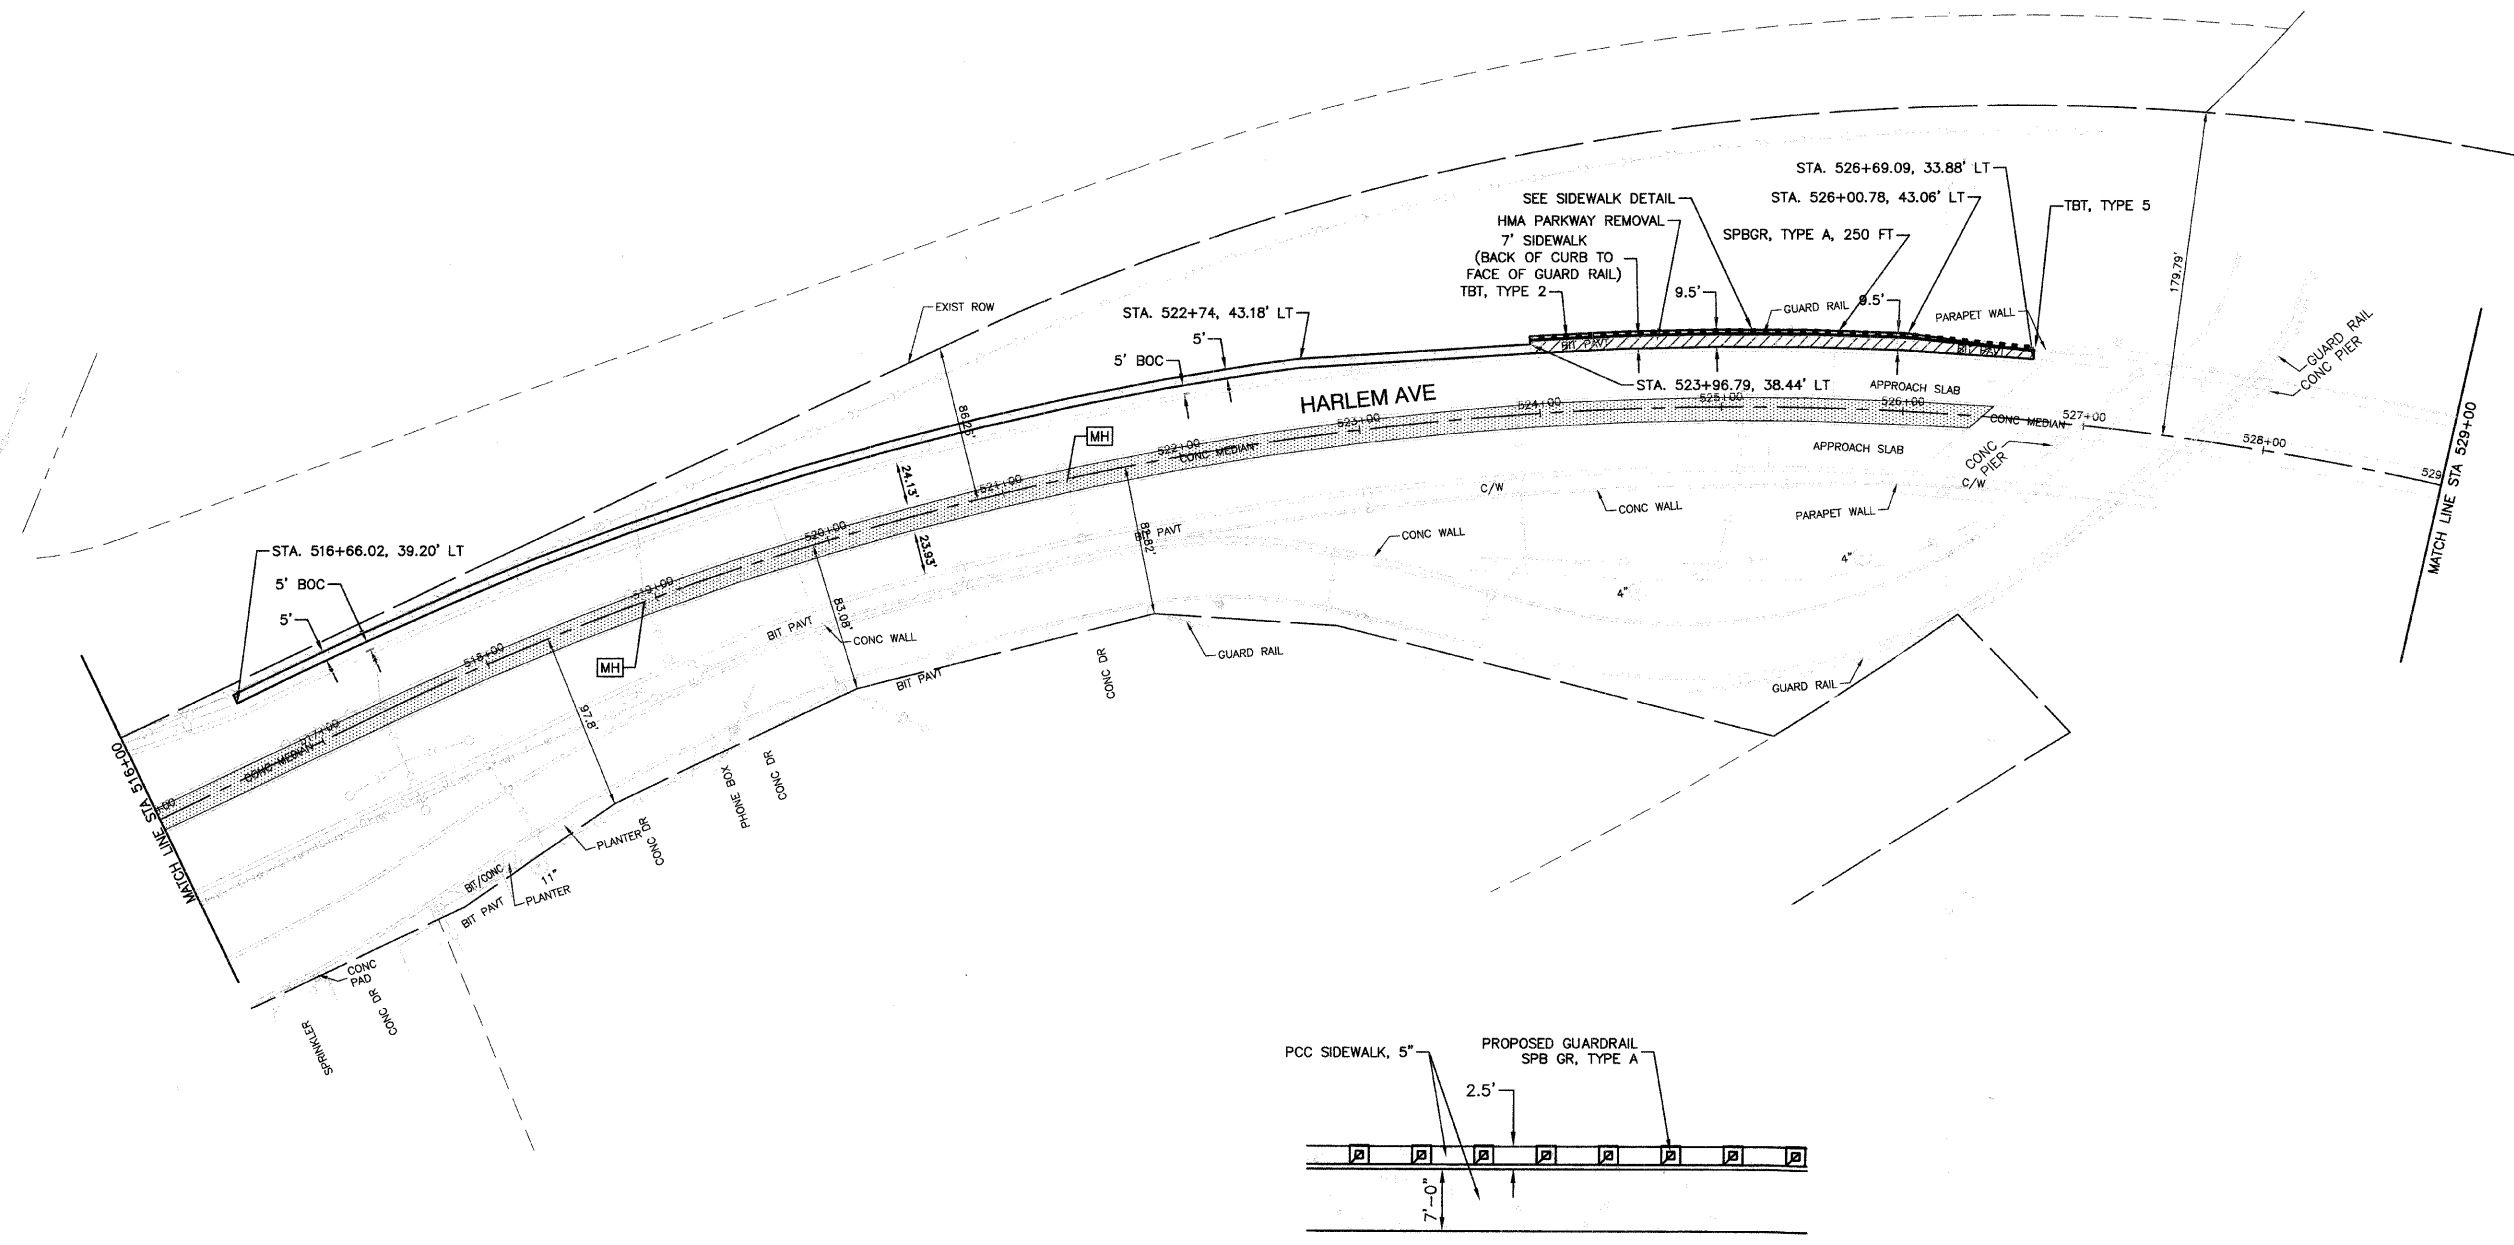-  PROPOSED PCC SIDEWALK, 5" SUB-BASE, GRANULAR MATERIAL TYPE B, 4"
-  PAVEMENT REMOVAL
-  MEDIAN SURFACE REMOVAL
-  CATCH BASIN TO BE ADJUSTED
-  MANHOLE TO BE ADJUSTED
-  WATER VALVE TO BE ADJUSTED
-  BUFFALO BOX TO BE ADJUSTED
-  HANDHOLE TO BE ADJUSTED
-  HANDHOLE TO BE RECONSTRUCTED
-  EXISTING DRIVEWAY REMOVED BY OTHERS PRIOR TO CONTRACT
-  TREE REMOVAL



SIDEWALK DETAIL

REVISIONS	
NAME	DATE

ILLINOIS DEPARTMENT OF TRANSPORTATION

**FAP 348 (HARLEM AVENUE)
PLAN SHEET
STA. 516+00 TO STA. 529+00**

SCALE: VERT. NA
HORIZ. 1" = 50'
DATE: 12-19-08

DRAWN BY: LTL
CHECKED BY: RJW/PKB

ROBINSON ENGINEERING, LTD.
17008 SOUTH PARK AVENUE, SOUTH HOLLAND, ILLINOIS 60473
(708) 321-8700 FAX (708) 321-2628 07441-PLAN-01 P12
ILLINOIS DESIGN FIRM REGISTRATION NO. 154601-02