


**NOTE:**  
ALL LEGEND ITEMS ARE THERMOPLASTIC  
PAVEMENT MARKING OF THE WIDTH AND TYPE SPECIFIED

**PAVEMENT MARKING LEGEND**

- ① DOUBLE 4" YELLOW CENTERLINE (11" C/C)
- ② 4" WHITE EDGE LINE
- ③ 24" WHITE STOP BAR
- ④ 6" WHITE CROSSWALK (6' C/C)
- ⑤ 12" WHITE CROSSWALK (3' C/C)

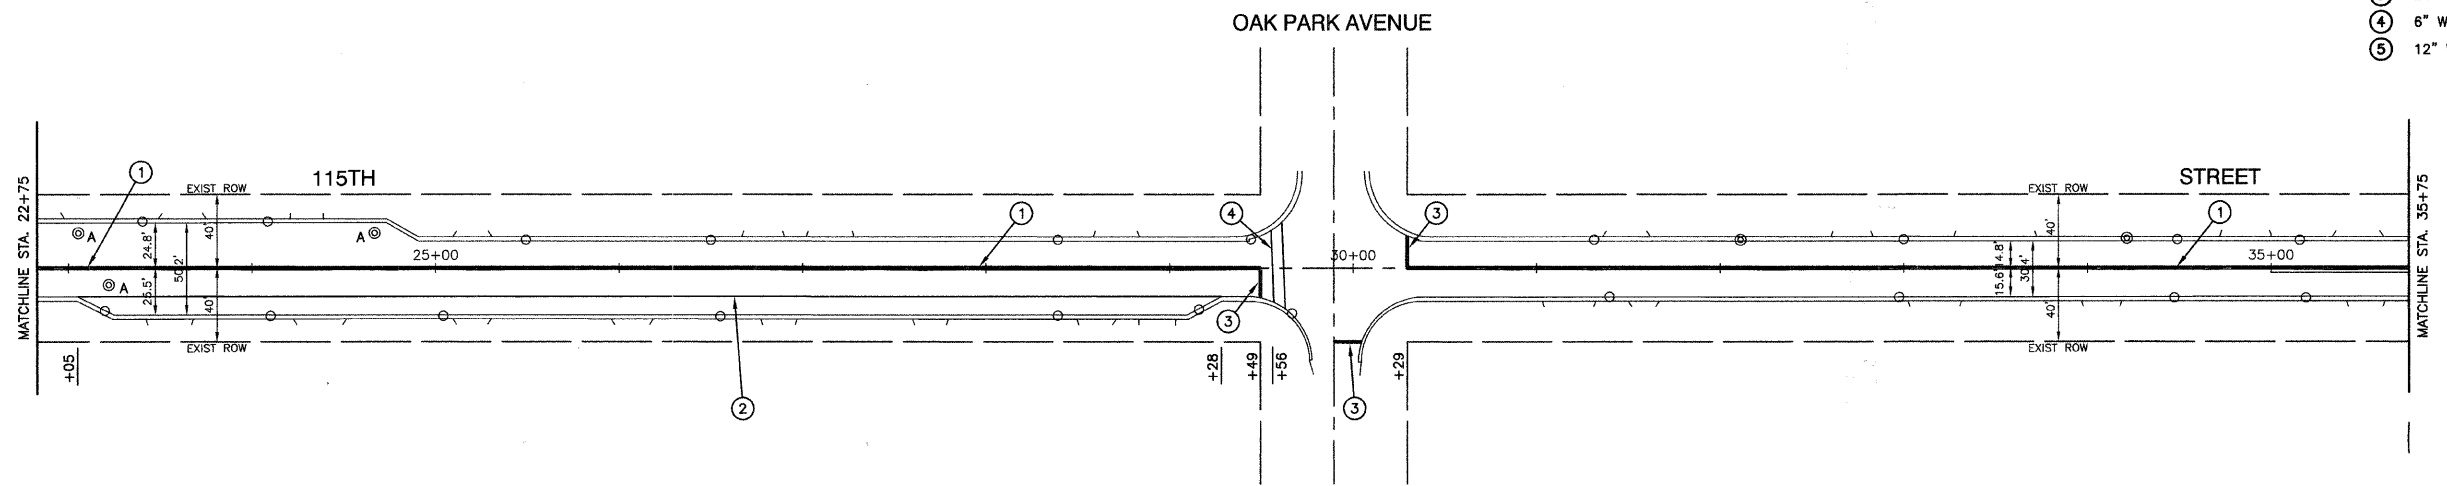

FILE NAME = 08478-PV/MK-01 - P01	USER NAME =	DESIGNED -- MRS	REVISED --	<b>STATE OF ILLINOIS DEPARTMENT OF TRANSPORTATION</b>	<b>115TH STREET RESURFACING STRIPING PLAN WORTH, ILLINOIS</b>			F.A. RTE	SECTION	COUNTY	TOTAL SHEETS	SHEET NO.
	PLOT SCALE = 1"=50'	CHECKED -- PKB	REVISED --		1583	08-00056-00-RS	COOK	10	6			
	PLOT DATE = 12/18/08	DRAWN -- MJD	REVISED --		SCALE: 1"=50'    SHEET NO. 6 OF 10 SHEETS    STA. 10+00 TO STA. 35+75			CONTRACT NO. 63116				
		CHECKED -- MJD	REVISED --		FED. ROAD DIST. NO. 1    ILLINOIS    FED. AID PROJECT M-9003(124)							