



PLAN	SURVEYED	BY	DATE
	PLOTTED		
	NOTE BOOK		
	NO.		
	FILE NAME		

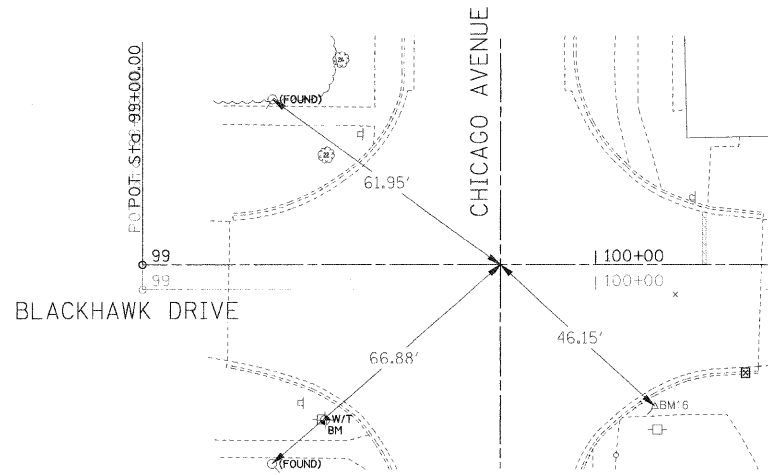


BLACKHAWK DR. AND CHICAGO AVE.  
 HORIZONTAL TIE - CENTERLINE/CENTERLINE  
 STA. 99+78.98  
 N:7390.741  
 E:10023.977

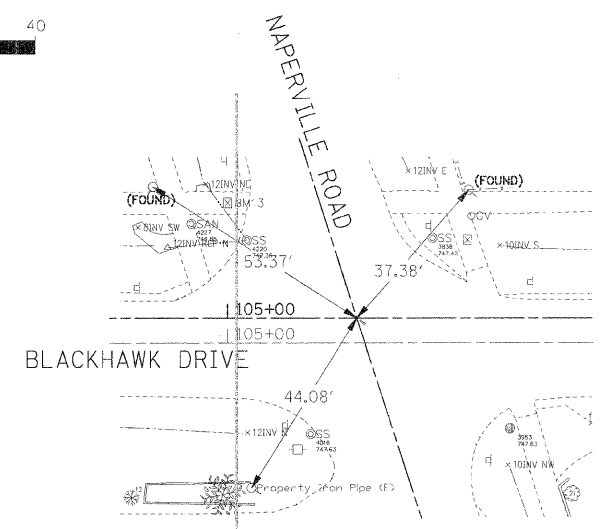


BLACKHAWK DR. AND NAPERVILLE RD.  
 HORIZONTAL TIE - CENTERLINE/CENTERLINE  
 STA. 105+28.51  
 N:7940.265  
 E:10024.833

PROFILE	SURVEYED	BY	DATE
	PLOTTED		
	NOTE BOOK		
	NO.		
	FILE NAME		

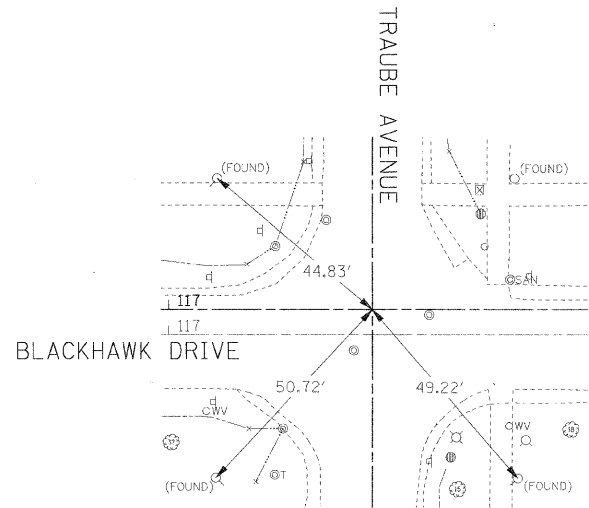

BLACKHAWK DR. AND TRAUBE AVE.  
 HORIZONTAL TIE - CENTERLINE/CENTERLINE  
 STA. 117+44.97  
 N:9156.729  
 E:10026.728

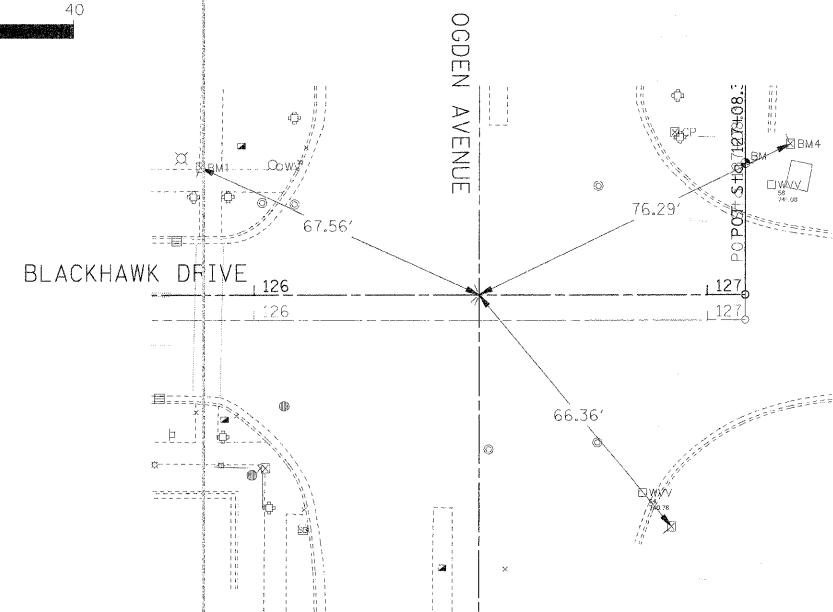

BLACKHAWK DR. AND OGDEN AVE.  
 HORIZONTAL TIE - CENTERLINE/CENTERLINE  
 STA. 126+49.66  
 N:10061.419  
 E:10028.137

FILE NAME =	USER NAME = #USER#	DESIGNED - AJB	REVISED -	<b>STATE OF ILLINOIS DEPARTMENT OF TRANSPORTATION</b>	<b>HORIZONTAL TIE PLAN</b>	F.A.U. RTE.	SECTION	COUNTY	TOTAL SHEETS	SHEET NO.	
#FILE#		DRAWN - CPH	REVISED -			3003	00-00084-00-PV	DUPAGE	112	15	
		CHECKED - CC	REVISED -			BLACKHAWK DR RECONSTRUCTION		CONTRACT NO. 63121			
		DATE - 01/02/09	REVISED -			SCALE: 1:20		SHEET NO. 1 OF 1 SHEETS		STA. TO STA.	
FED. ROAD DIST. NO. 1 ILLINOIS FED. AID PROJECT											