


PLAN	REVISIONS	DATE
NO.		
BY		
DATE		
PROJECT		
PLANNING		
DESIGN		
CONSTRUCTION		
OPERATION		
MAINTENANCE		
REVISIONS		
NO.		
BY		
DATE		
PROJECT		
PLANNING		
DESIGN		
CONSTRUCTION		
OPERATION		
MAINTENANCE		

MATCHLINE STA 109+00
SEE SHEET 1 OF 3

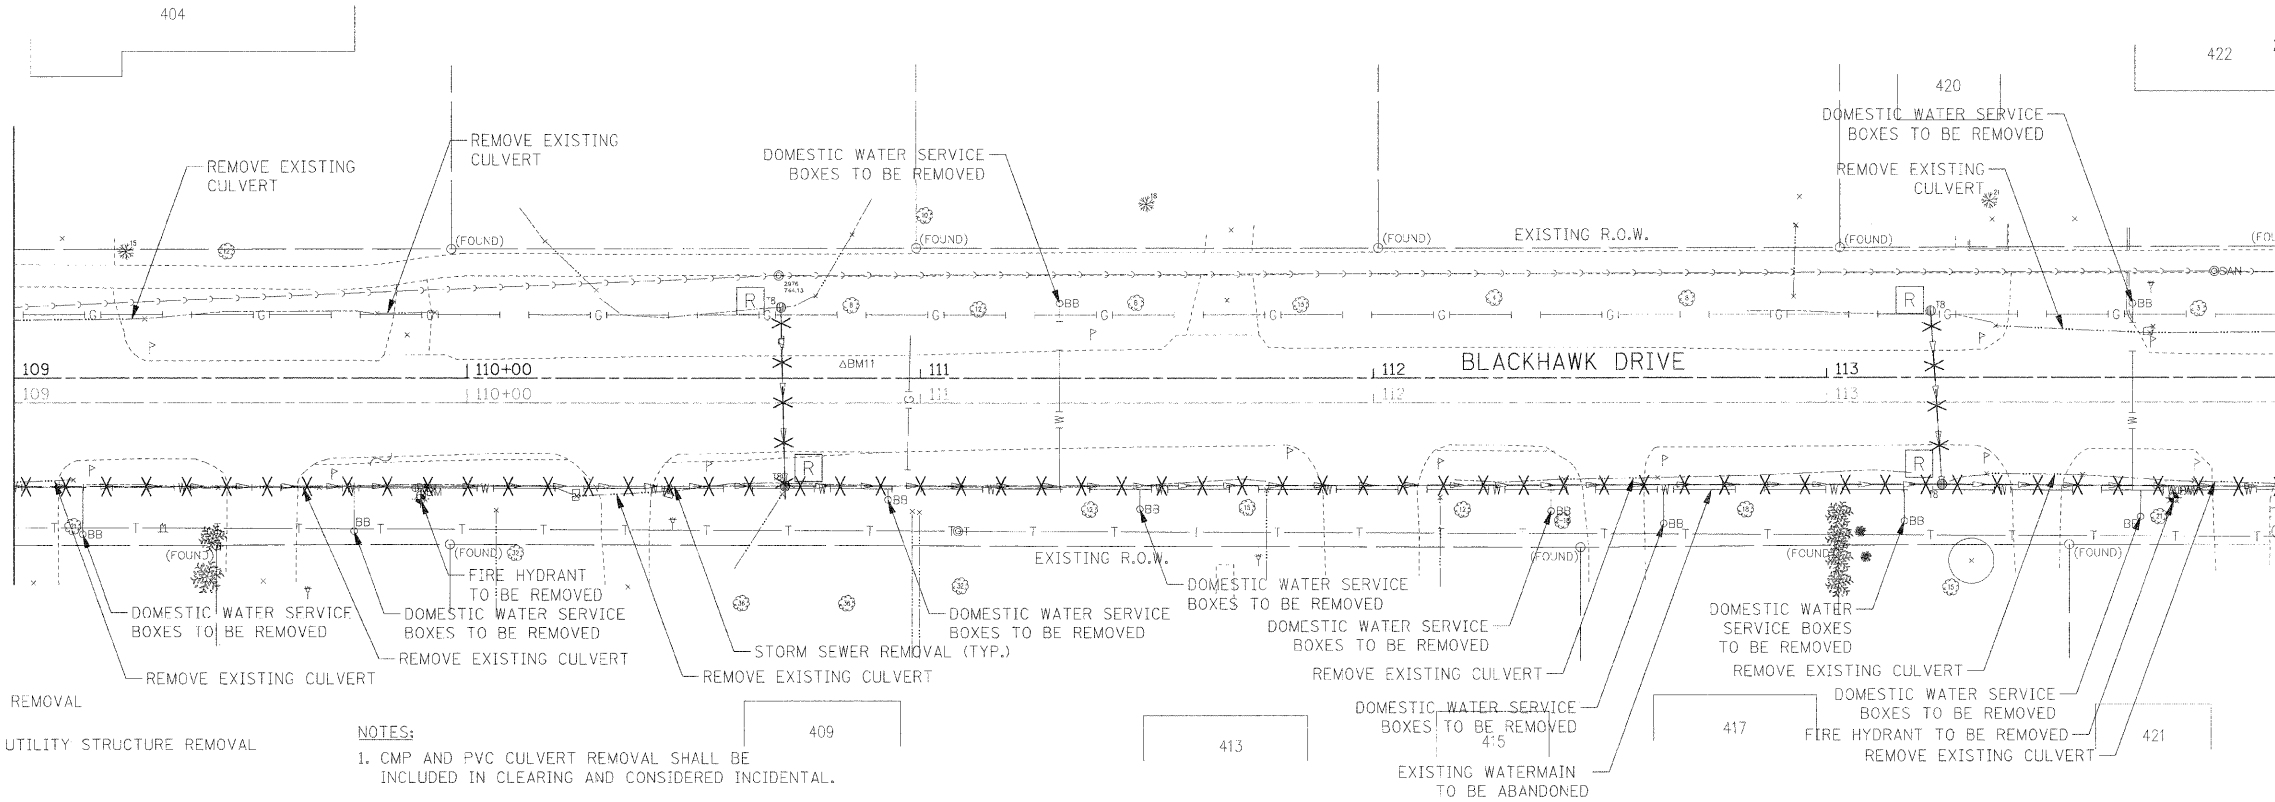


DRAINAGE REMOVAL LEGEND:

- STORM SEWER REMOVAL
- DRAINAGE OR UTILITY STRUCTURE REMOVAL

NOTES:
1. CMP AND PVC CULVERT REMOVAL SHALL BE INCLUDED IN CLEARING AND CONSIDERED INCIDENTAL.

PROFILE	REVISIONS	DATE
NO.		
BY		
DATE		
PROJECT		
PLANNING		
DESIGN		
CONSTRUCTION		
OPERATION		
MAINTENANCE		
REVISIONS		
NO.		
BY		
DATE		
PROJECT		
PLANNING		
DESIGN		
CONSTRUCTION		
OPERATION		
MAINTENANCE		

MATCHLINE STA 114+00
SEE ABOVE

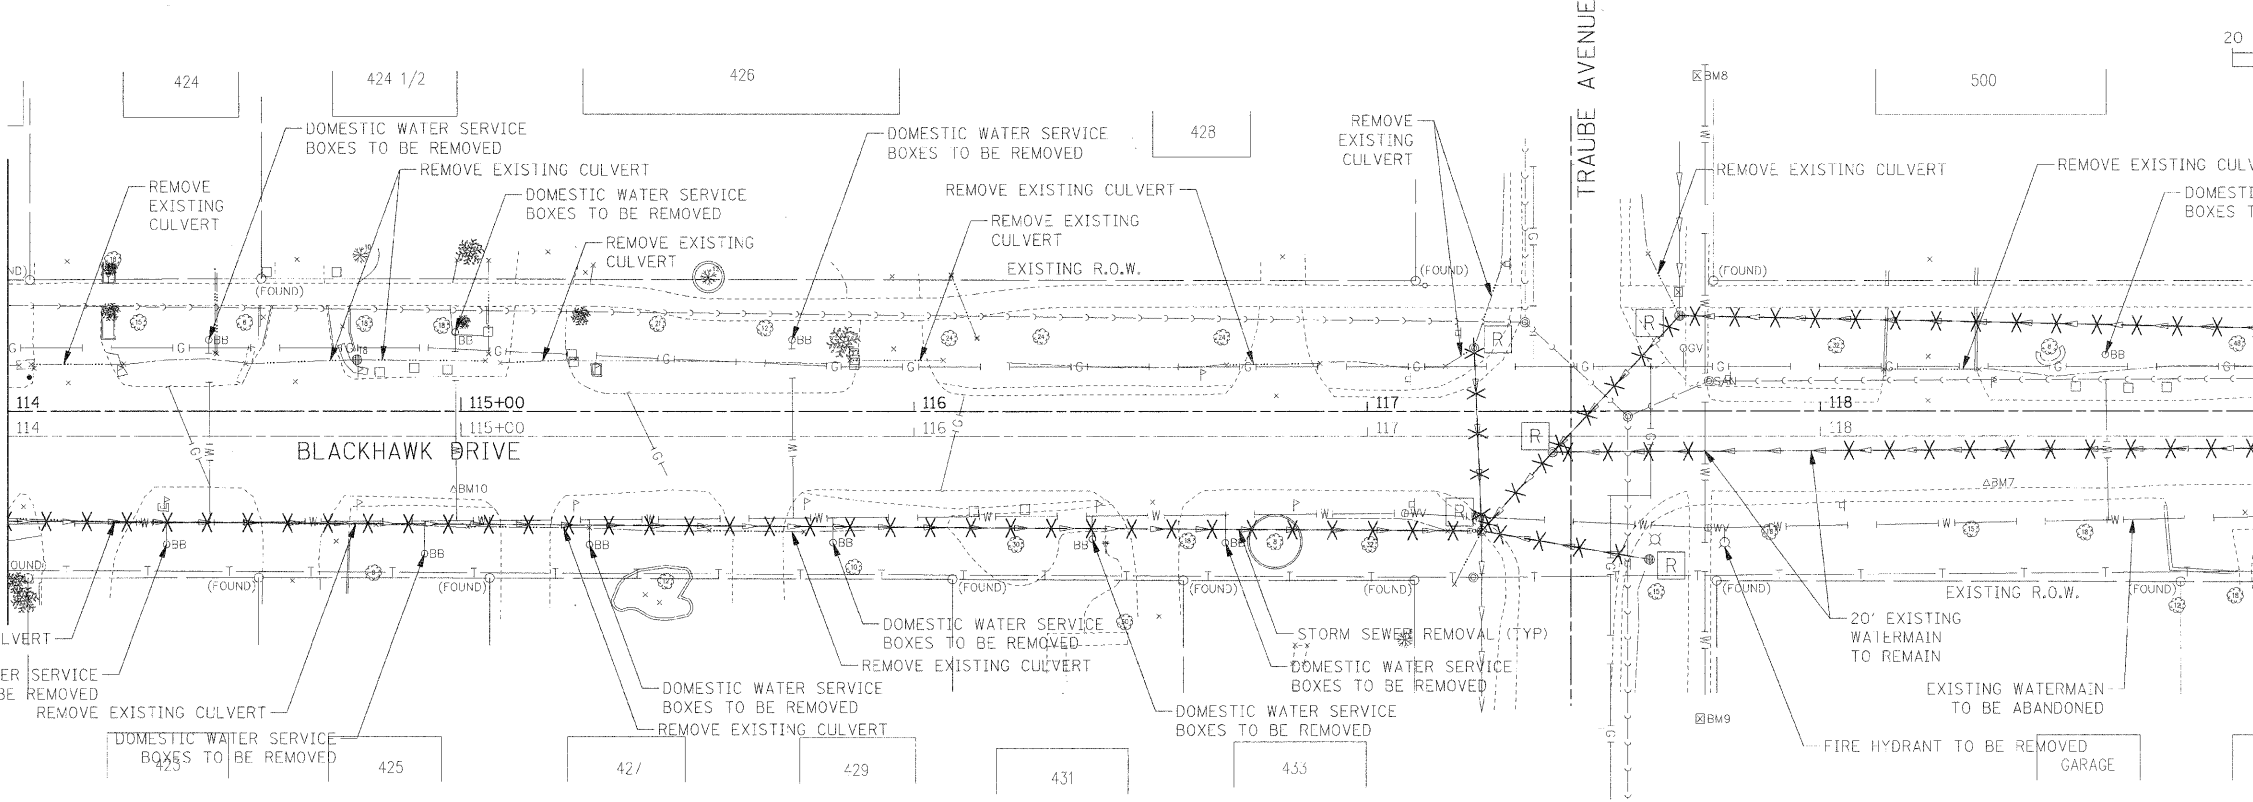

MATCHLINE STA 119+00
SEE SHEET 3 OF 3

FILE NAME =	USER NAME = #USER#	DESIGNED - AJB	REVISED -	STATE OF ILLINOIS DEPARTMENT OF TRANSPORTATION	DRAINAGE AND UTILITY REMOVAL PLAN	F.A.U. RTE.	SECTION	COUNTY	TOTAL SHEETS	SHEET NO.
#FILE#	DRAWN - TMC	REVISED -	3003			00-00084-00-PV	DU/PAGE	1:2	25	
PLOT SCALE = #SCALE#	CHECKED - CC	REVISED -	BLACKHAWK DR RECONSTRUCTION			CONTRACT NO. 63121				
PLOT DATE = #DATE#	DATE - 01/02/09	REVISED -	FED. ROAD DIST. NO. 1 ILLINOIS FED. AID PROJECT							
SCALE: 1:20		SHEET NO. 2 OF 3 SHEETS				STA. 109+00.00 TO STA. 119+00.00				