


PLAN	SURVEYED	DATE
	PLOTTED	
	CHECKED	
	BY	
	NO. OF WAY CHECKED	
	CADD FILE NAME	

PROFILE	SURVEYED	DATE
	PLOTTED	
	CHECKED	
	BY	
	NO. OF WAY CHECKED	
	STRUCTURE NOTATIONS CHK'D	

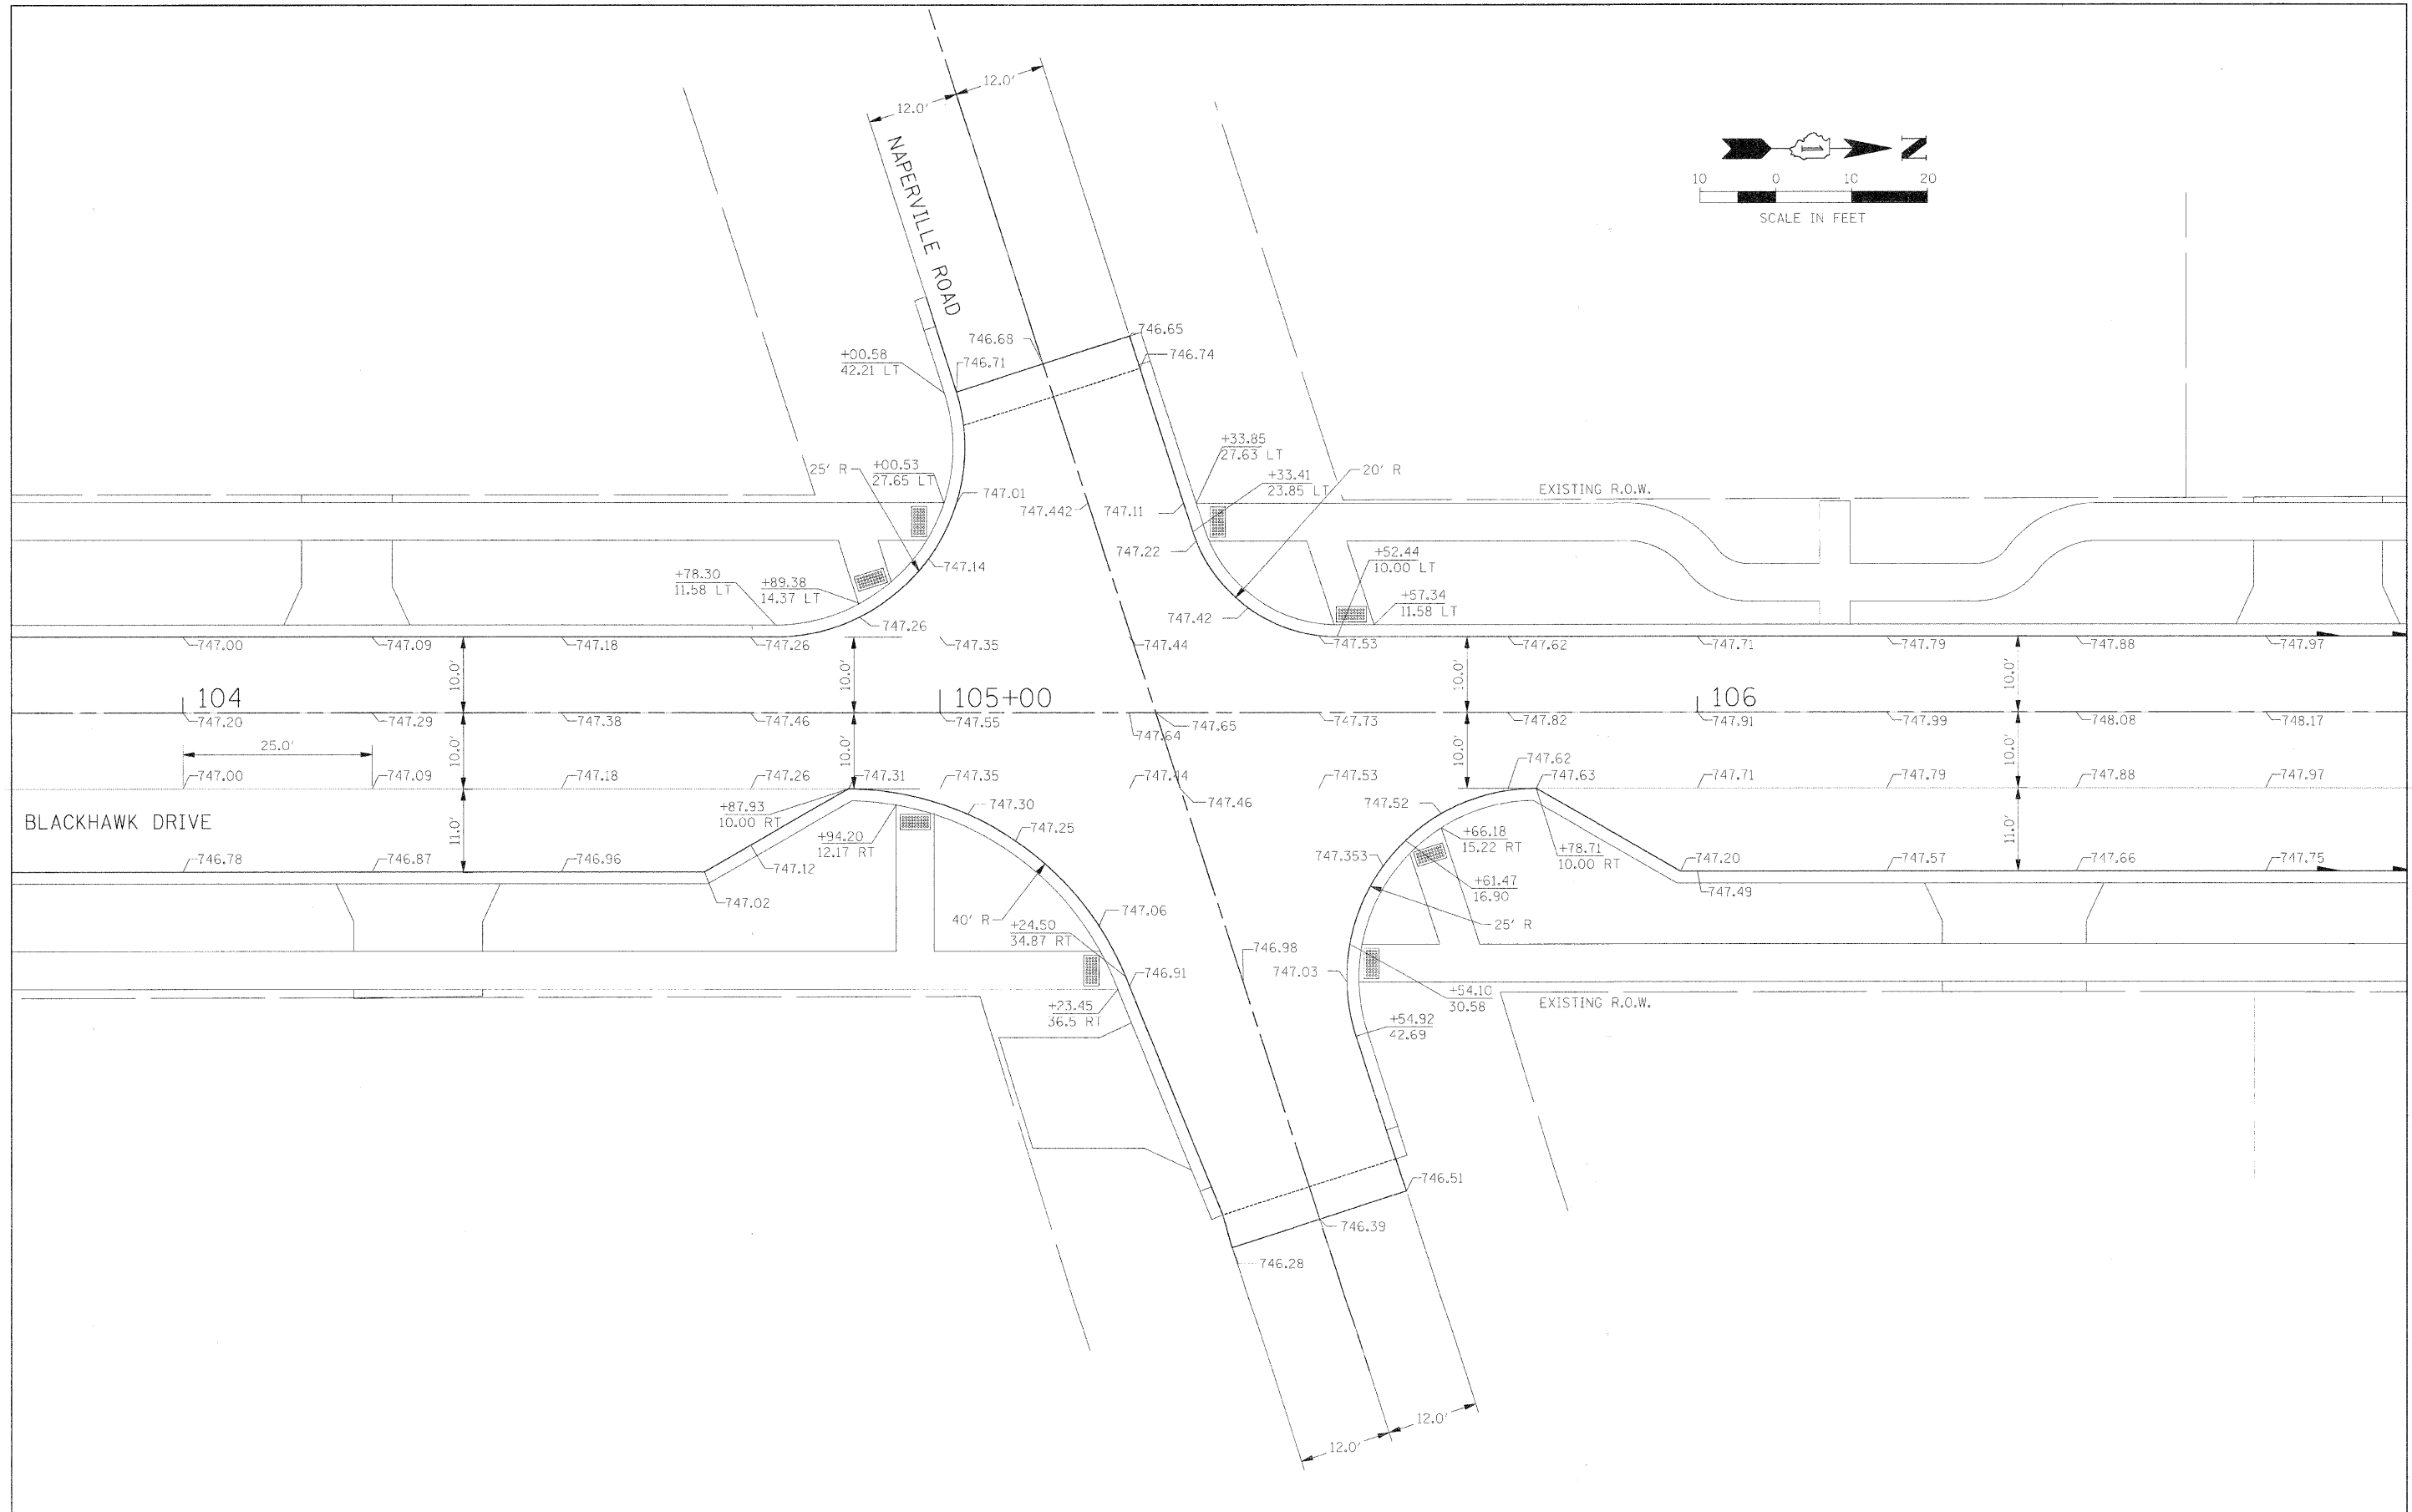

FILE NAME =	USER NAME = #USER*	DESIGNED - TMC	REVISED -	STATE OF ILLINOIS DEPARTMENT OF TRANSPORTATION	INTERSECTION DETAIL PLAN			F.A.U. RTE.	SECTION	COUNTY	TOTAL SHEETS	SHEET NO.
#FILE#		DRAWN - TMC	REVISED -		3003	00-00084-00-PV	DUPAGE	112	35			
	PLOT SCALE = #SCALE*	CHECKED - JMT	REVISED -		BLACKHAWK DR RECONSTRUCTION			CONTRACT NO. 63121				
	PLOT DATE = #DATE*	DATE - 01/02/09	REVISED -		FED. ROAD DIST. NO. 1 [ILLINOIS] FED. AID PROJECT							
				SCALE: 1:10	SHEET NO. 1 OF 2 SHEETS	STA.	TO STA.					