


PLAN	SUBMITTED	DATE
	PLOTTED	
	NOTED	
	BY	
	DATE	
	NO. OF WAY CHECKED	
	DATE	
	DATE	

PROFILE	SUBMITTED	DATE
	PLOTTED	
	NOTED	
	BY	
	DATE	
	NO. OF WAY CHECKED	
	DATE	
	DATE	

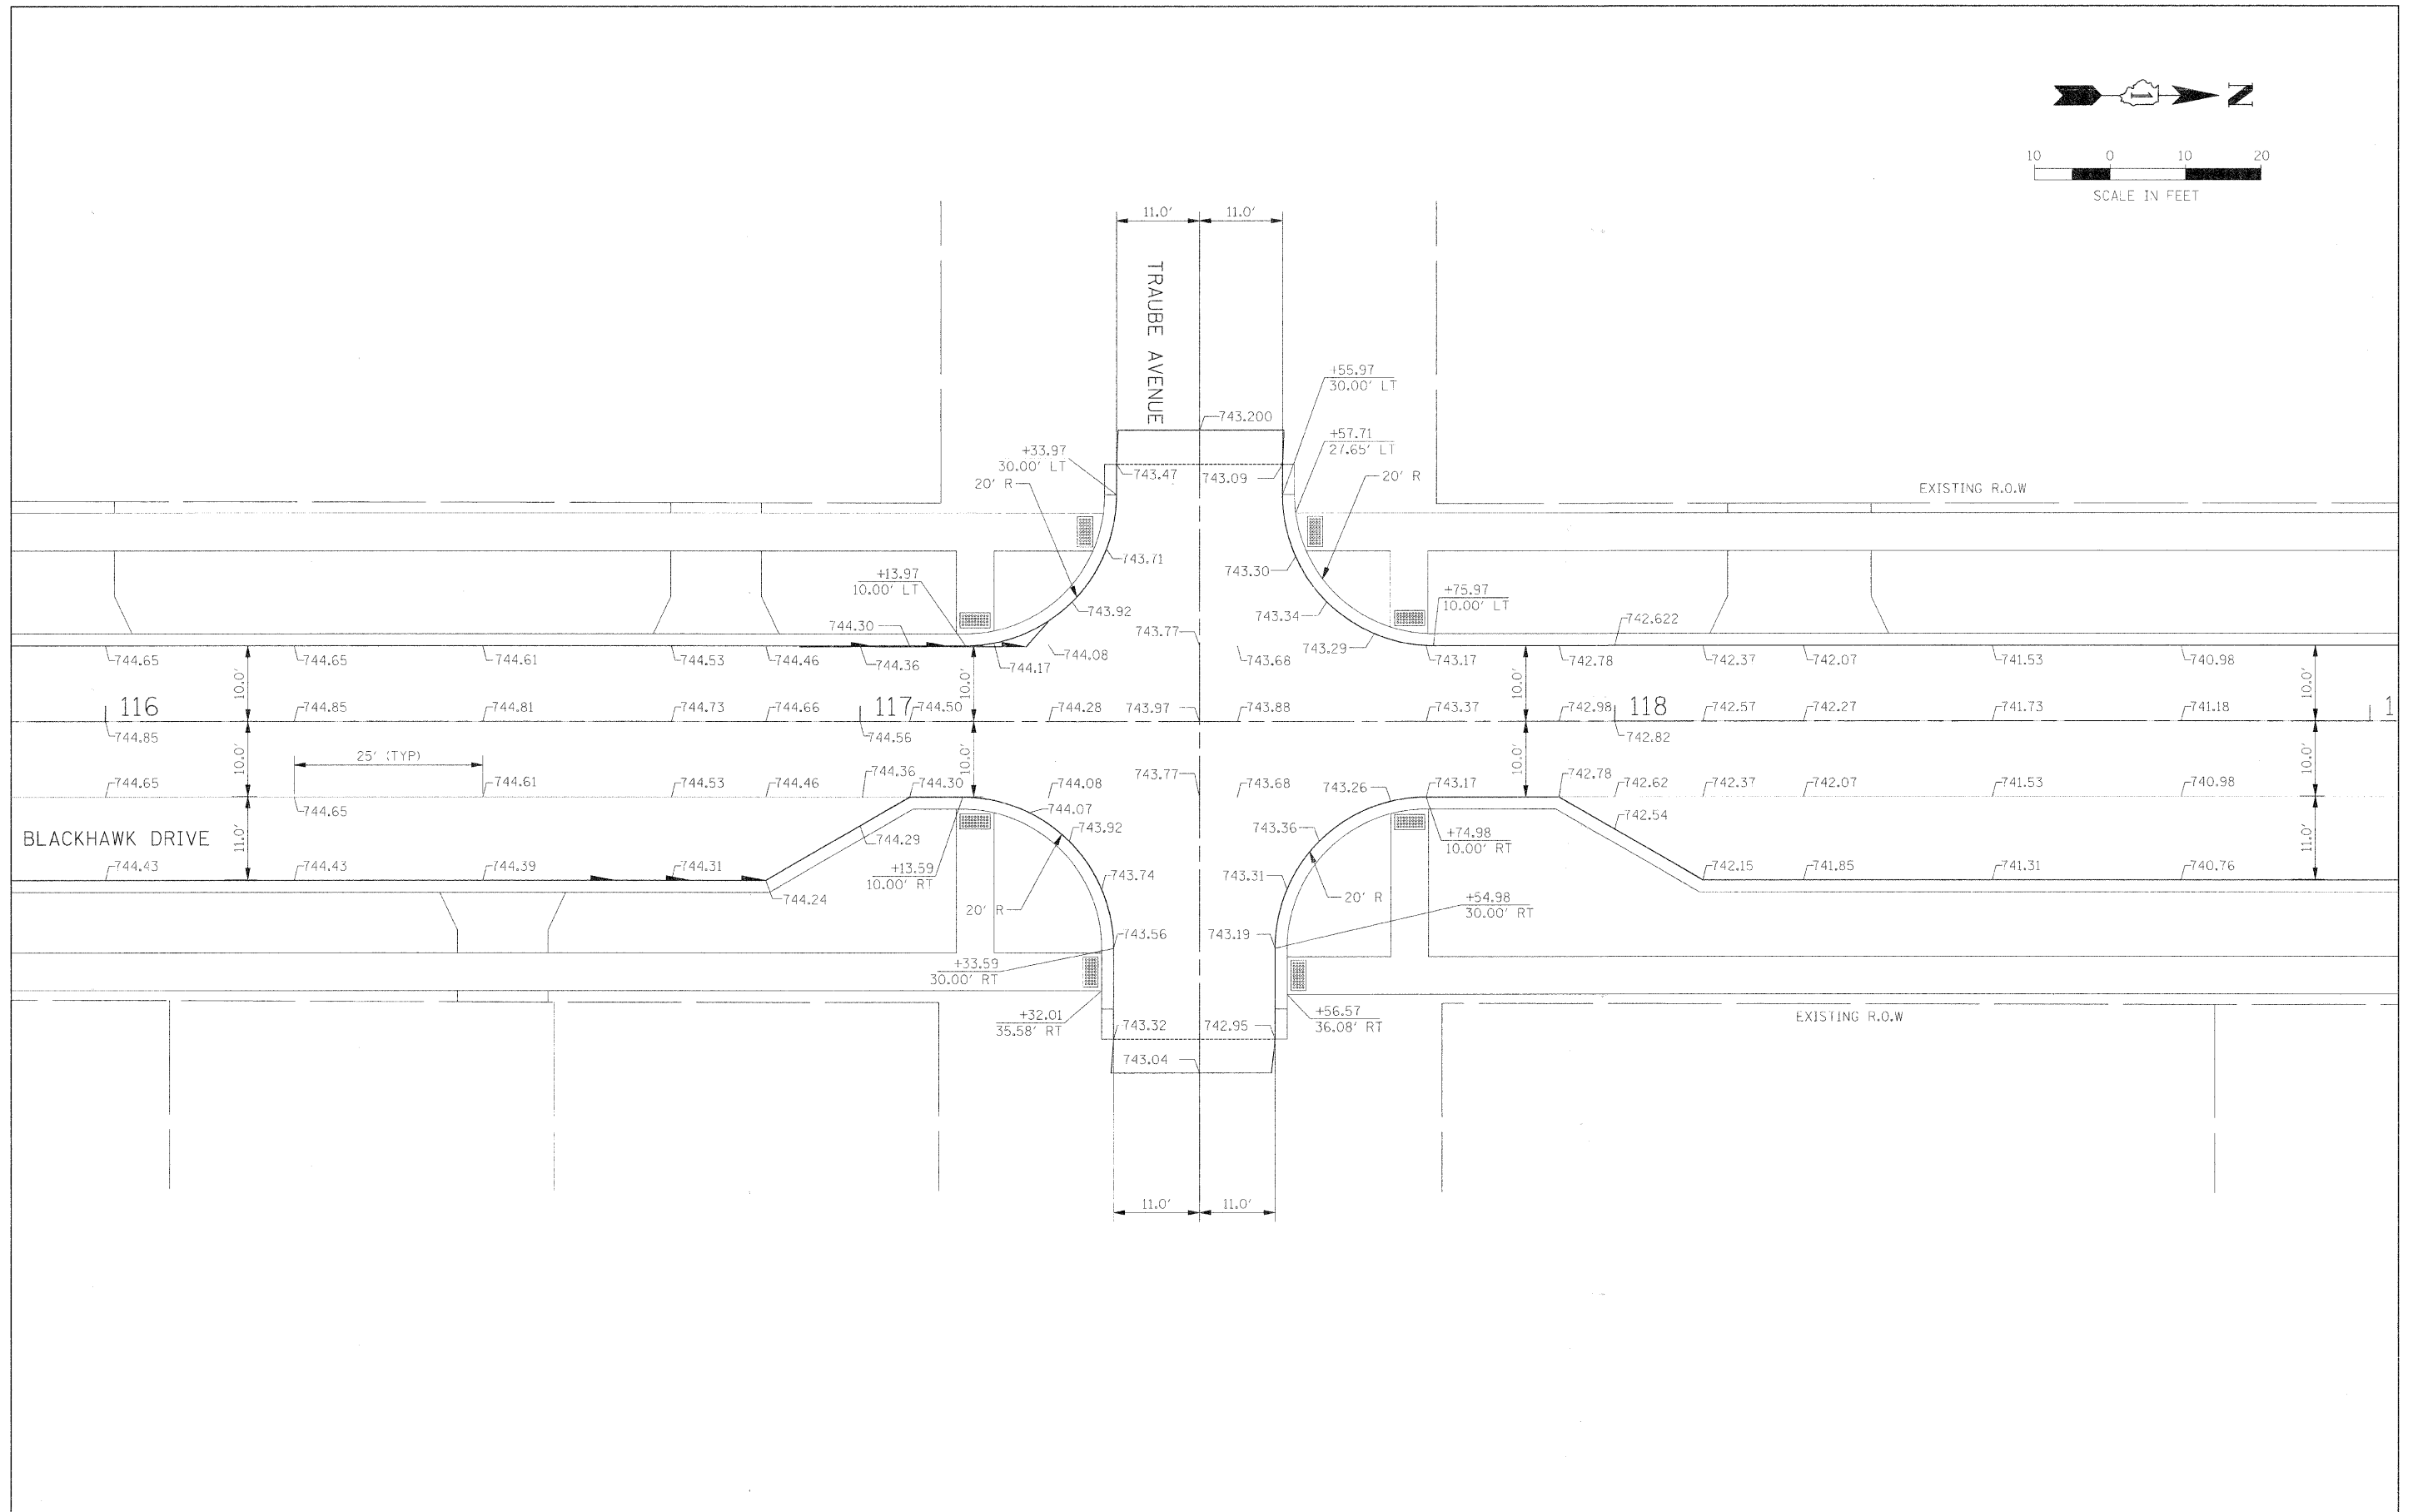

FILE NAME =	USER NAME = #USER#	DESIGNED - TMC	REVISED -	<b>STATE OF ILLINOIS DEPARTMENT OF TRANSPORTATION</b>	<b>INTERSECTION DETAIL PLAN</b>	F.A.U. R.I.E.	SECTION	COUNTY	TOTAL SHEETS	SHEET NO.	
\$FILEL\$		DRAWN - TMC	REVISED -			3003	00-00084-00-PV	DUPAGE	112	36	
		CHECKED - JMT	REVISED -			BLACKHAWK DR RECONSTRUCTION		CONTRACT NO. 63121			
		DATE - 01/02/09	REVISED -			FED. ROAD DIST. NO. 1 ILLINOIS FED. AID PROJECT					
				SCALE: 1:10	SHEET NO. 2 OF 2 SHEETS	STA.	TO STA.				