


FINAL SURVEY	SURVEYED	BY	DATE
NOT BOOK	PLOTTED		
	TEMPLATE		
	AREAS CHECKED		

ORIGINAL SURVEY	SURVEYED	BY	DATE
NOTE BOOK	PLOTTED		
	TEMPLATE		
	AREAS CHECKED		

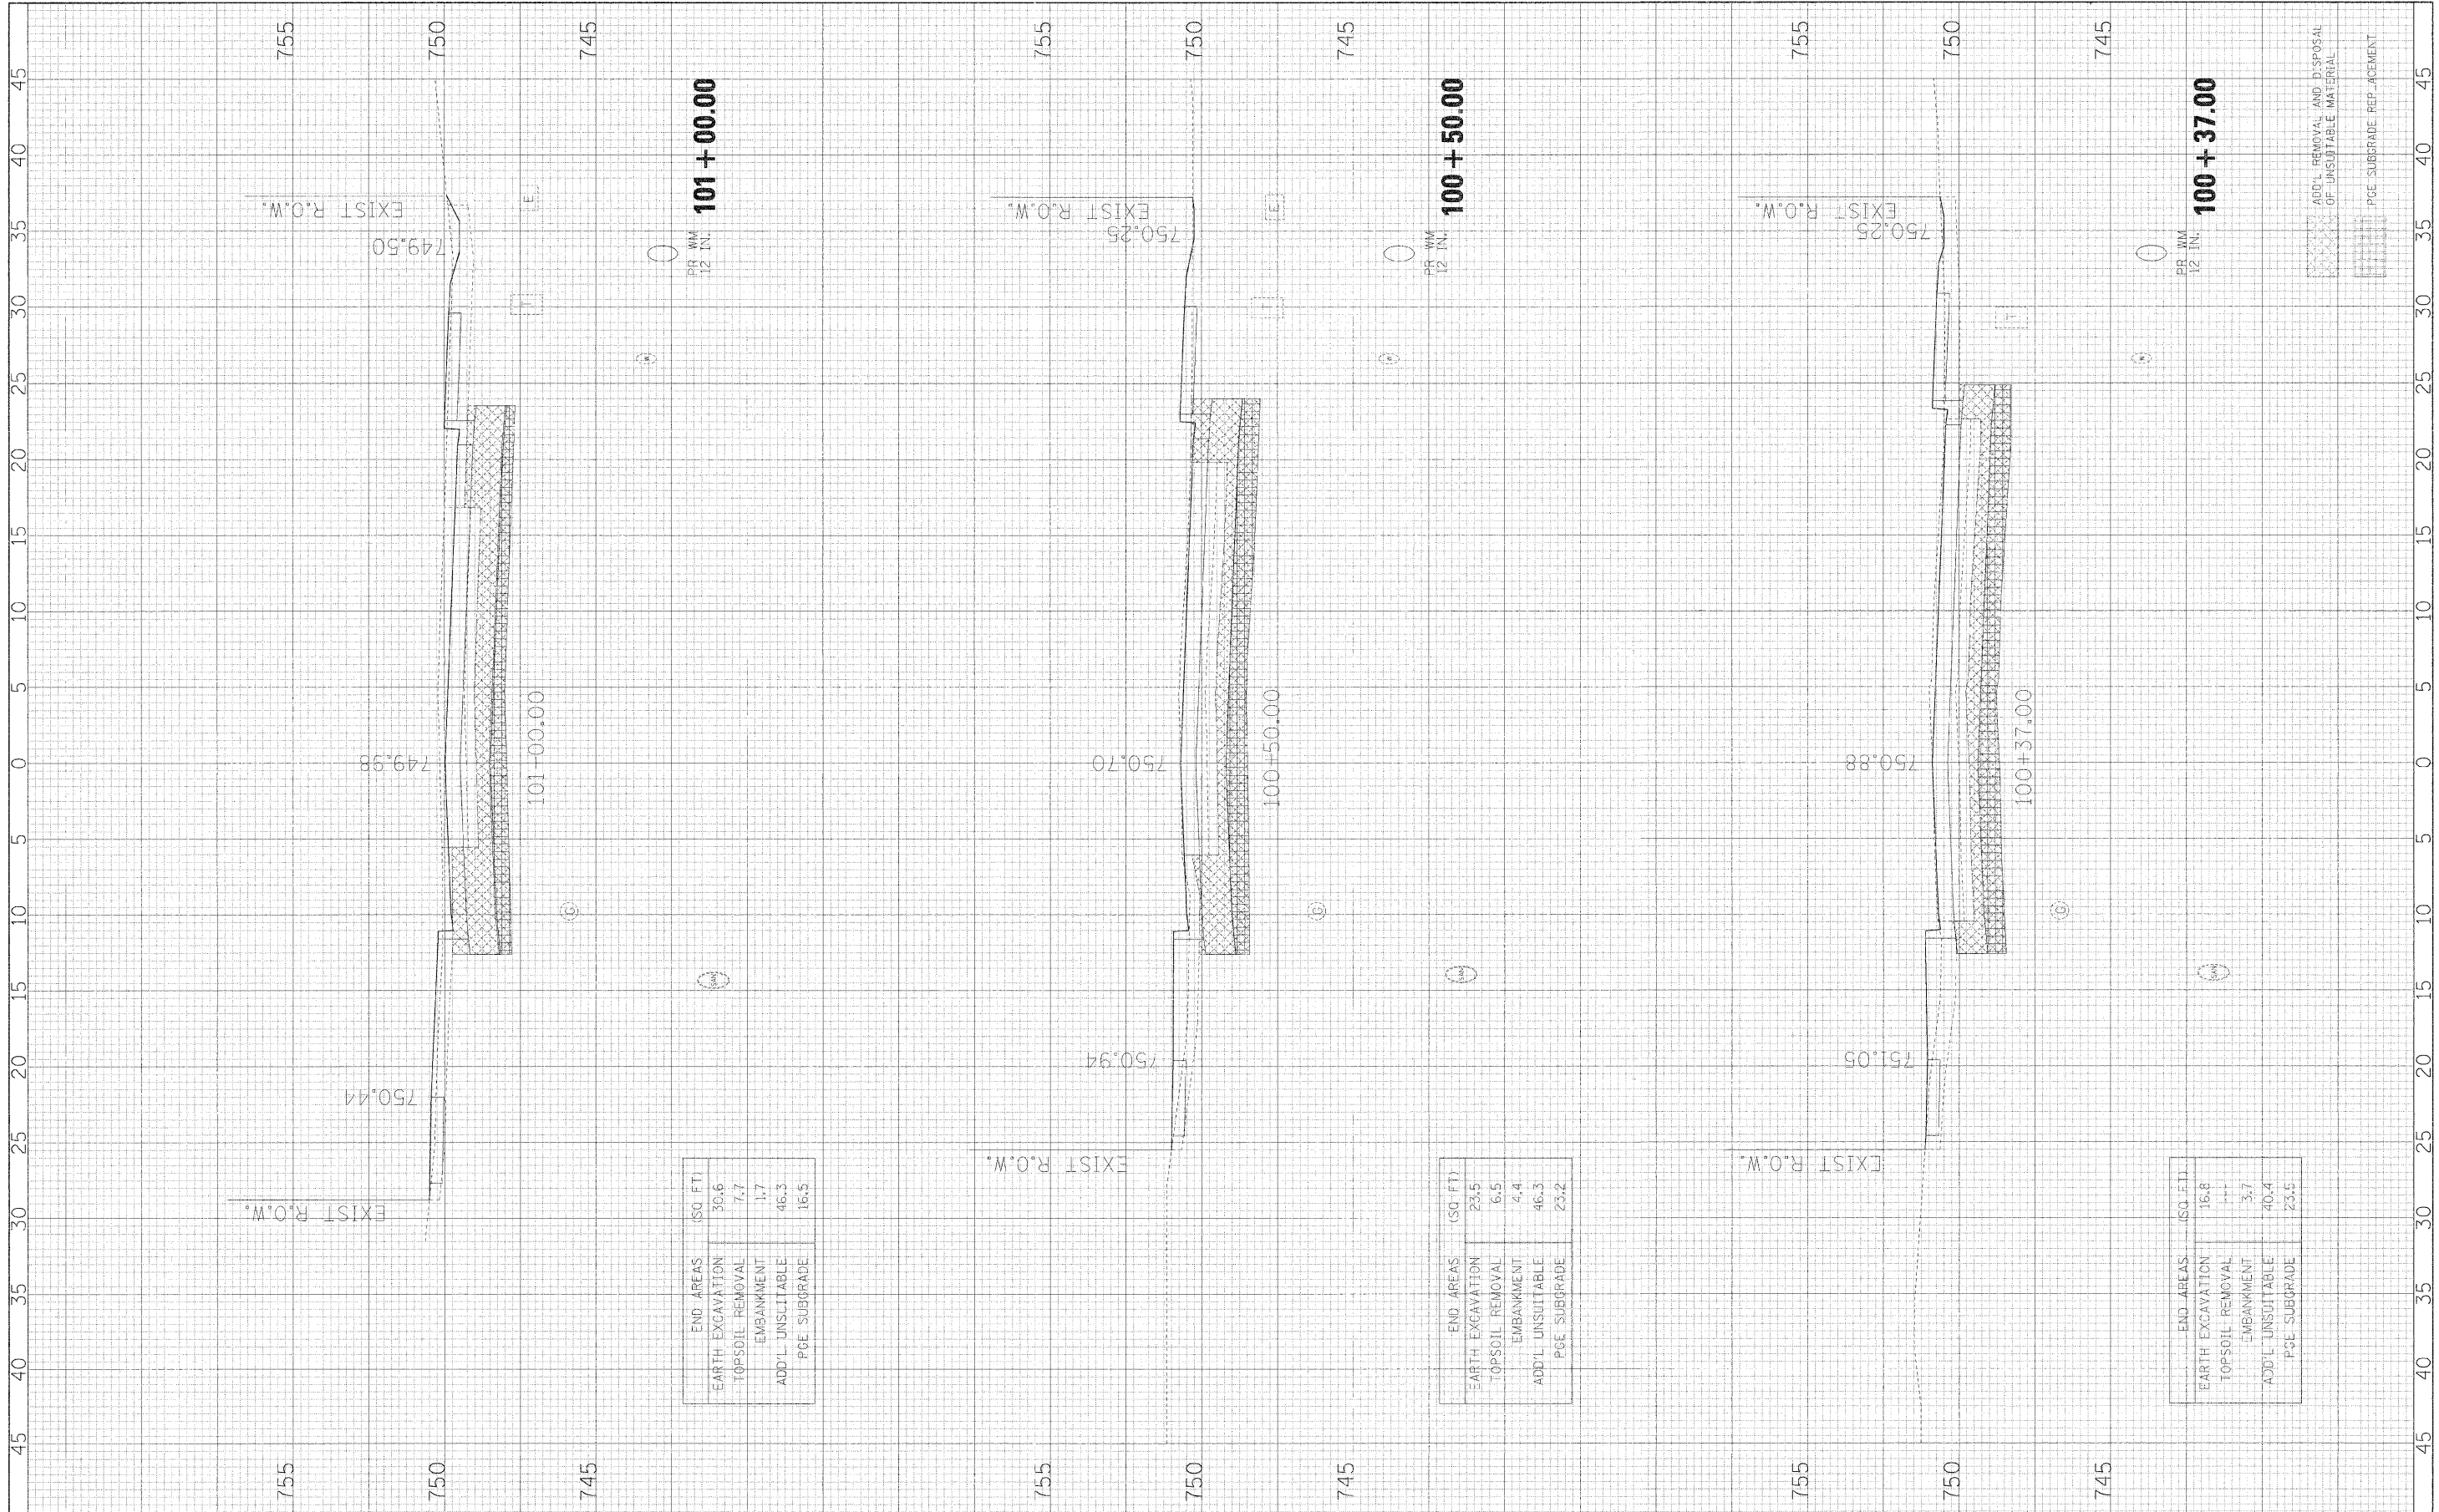

END AREAS (SQ. FT.)	
EARTH EXCAVATION	30.6
TOPSOIL REMOVAL	7.7
EMBANKMENT	1.7
ADD'L UNSUITABLE	46.3
PGE. SUBGRADE	16.5

END AREAS (SQ. FT.)	
EARTH EXCAVATION	23.5
TOPSOIL REMOVAL	6.5
EMBANKMENT	4.4
ADD'L UNSUITABLE	46.3
PGE. SUBGRADE	23.2

END AREAS (SQ. FT.)	
EARTH EXCAVATION	16.8
TOPSOIL REMOVAL	3.7
EMBANKMENT	40.4
PGE. SUBGRADE	23.5

FILE NAME = #FILE#
 USER NAME = #USER#
 PLOT SCALE = #SCALE#
 PLOT DATE = #DATE#

DESIGNED - JMT
 DRAWN - JMT
 CHECKED - AJB
 DATE - 01/02/09

REVISED -
 REVISED -
 REVISED -
 REVISED -

**STATE OF ILLINOIS
 DEPARTMENT OF TRANSPORTATION**

BLACKHAWK DRIVE CROSS SECTIONS

SCALE: 1H:2V SHEET NO. 1 OF 34 SHEETS STA. 100+37.00 TO STA. 101+00.00

F.A.I. RTE.	SECTION	COUNTY	TOTAL SHEETS	SHEET NO.
3003	00-00084-00-PV	DUPAGE	112	79
BLACKHAWK DR RECONSTRUCTION			CONTRACT NO. 63121	
FED. ROAD DIST. NO. 1 [ILLINOIS] FED. AID PROJECT				

ADD'L REMOVAL AND DISPOSAL OF UNSUITABLE MATERIAL
 PGE. SUBGRADE REP.ACEMENT