


FINAL SURVEY	SURVEYED	DATE
NOTED	PLOTTED	BY
NO.	TEMP. PLATE	DATE
	AREAS CHECKED	

ORIGINAL SURVEY	SURVEYED	DATE
NOTED	PLOTTED	BY
NO.	TEMP. PLATE	DATE
	AREAS CHECKED	

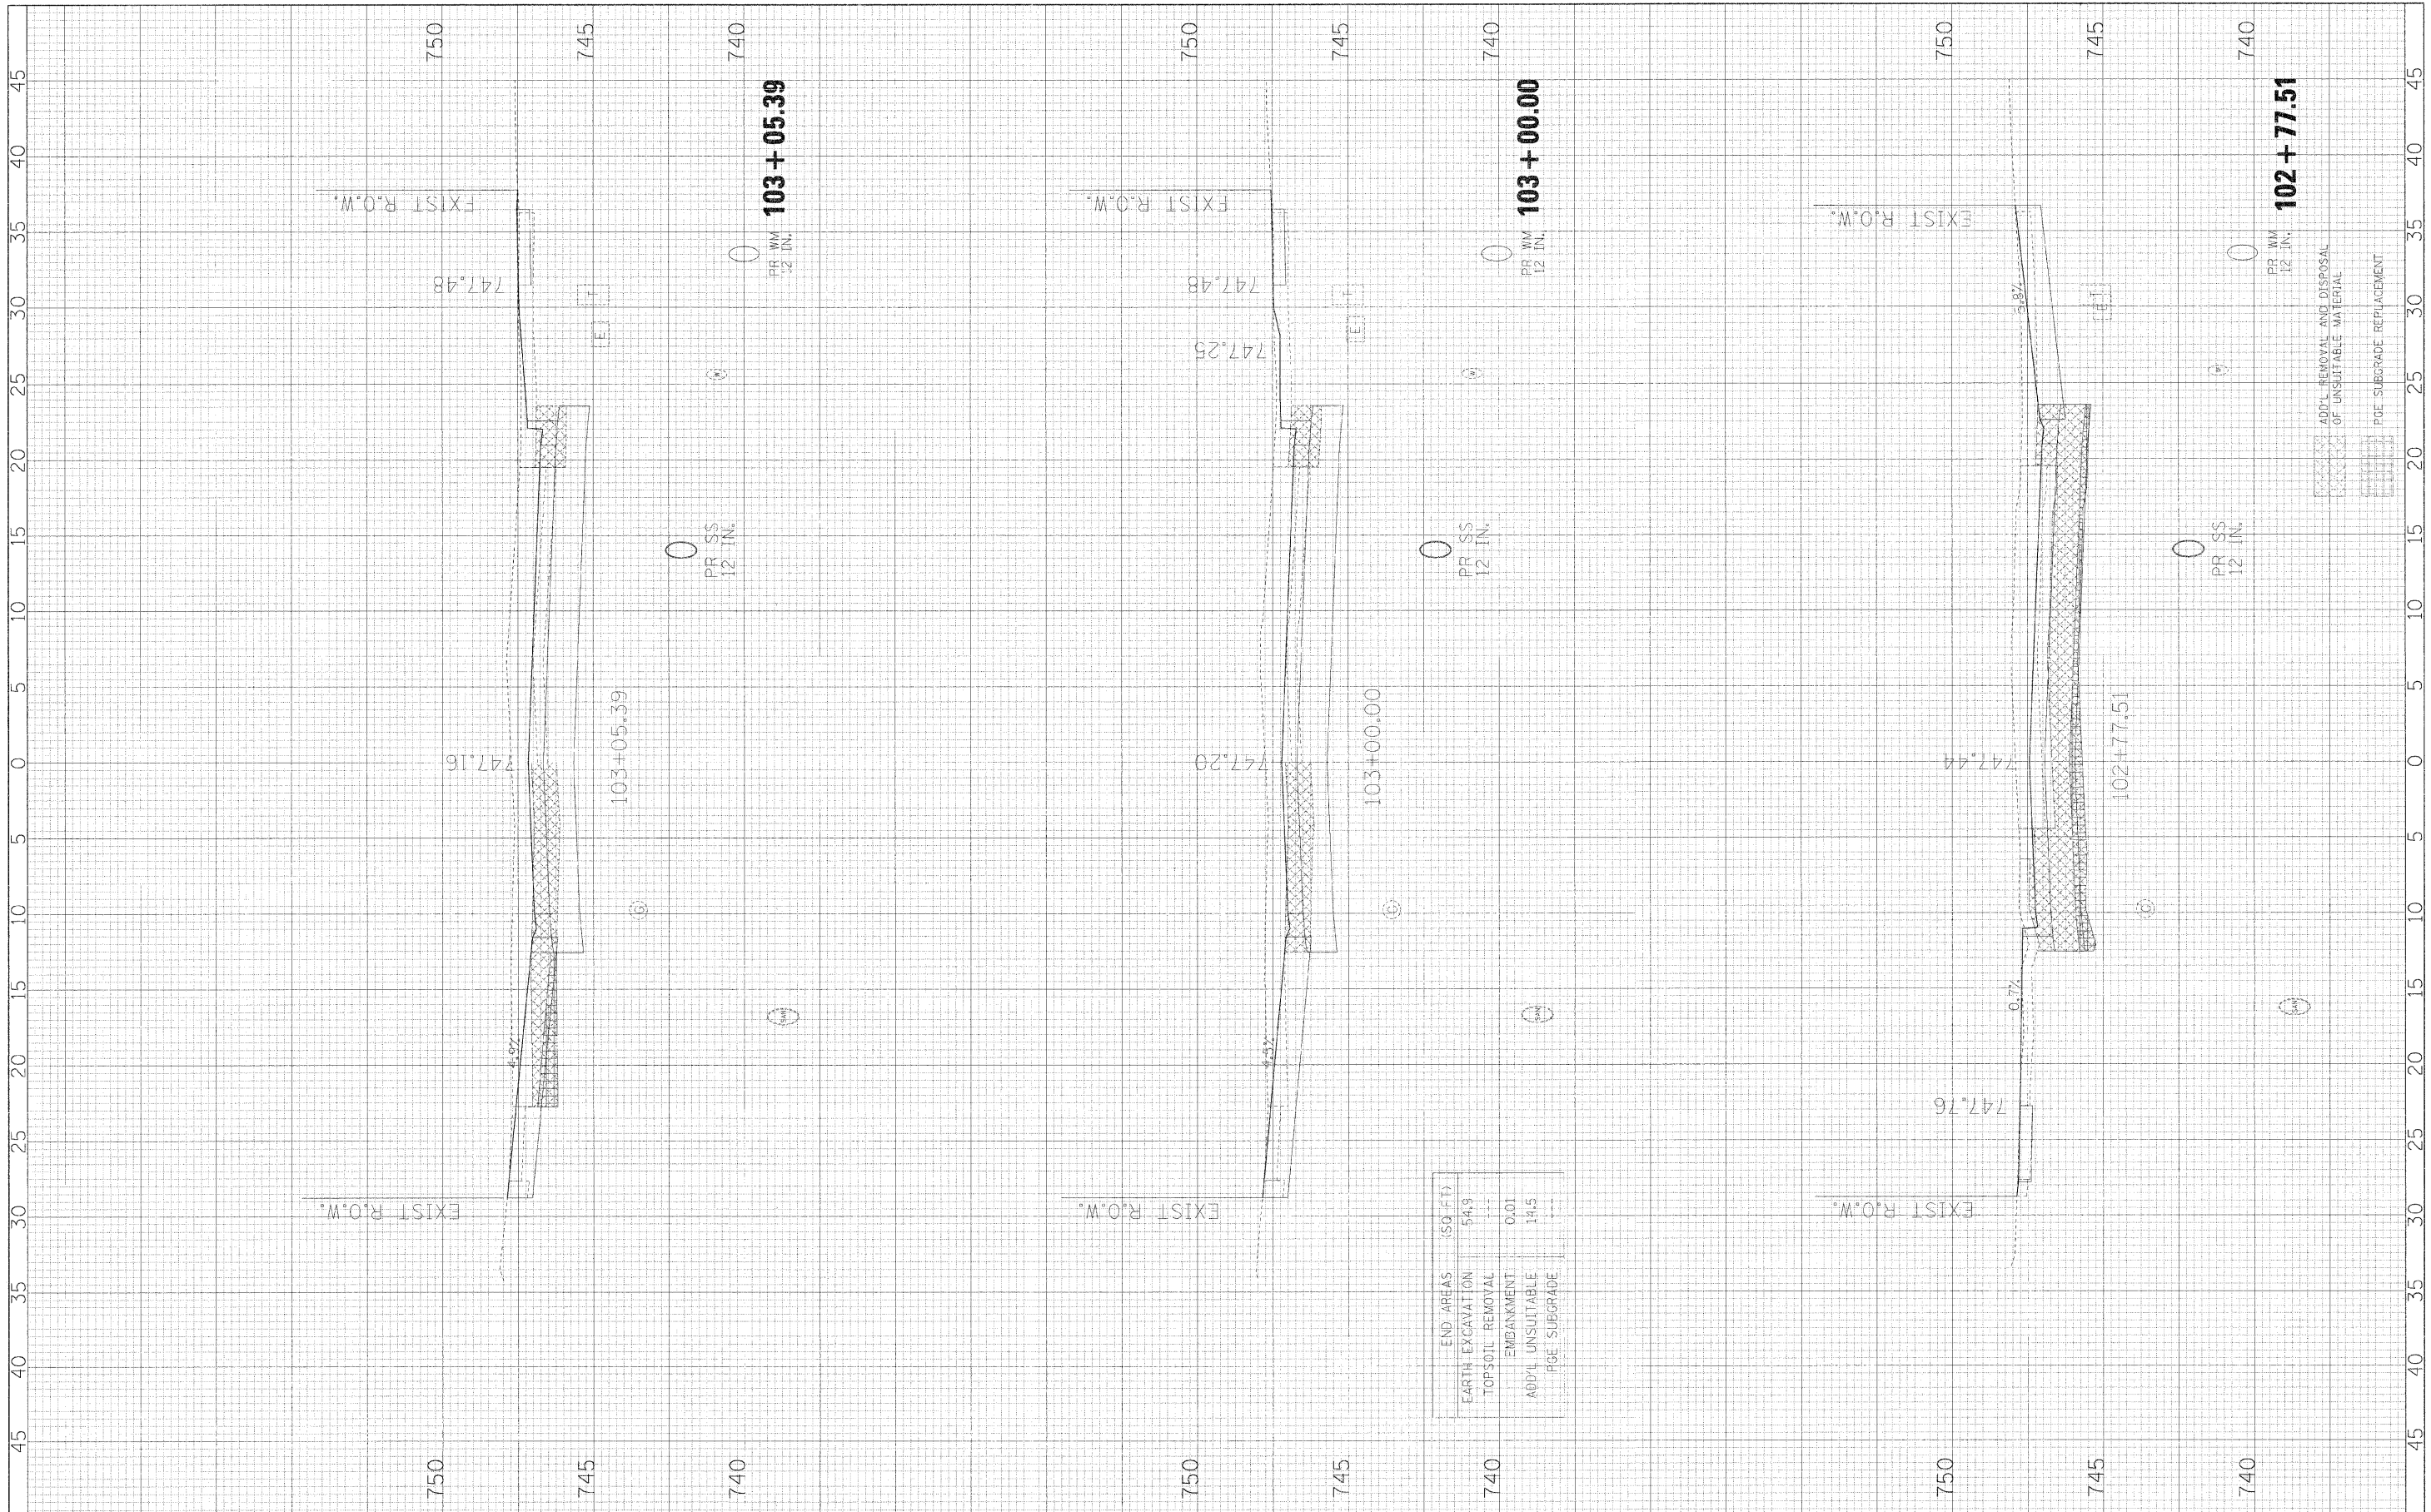

END AREAS (50 FT)	
EARTH EXCAVATION	54.9
TOPSOIL REMOVAL	---
EMBANKMENT	0.01
ADD'L. UNSUITABLE	14.5
POE SUBGRADE	---

FILE NAME =	USER NAME = #USER#
#FILEL#	

DESIGNED - JMT	REVISD -
DRAWN - JMT	REVISD -
CHECKED - AJB	REVISD -
DATE - 01/02/09	REVISD -

DESIGNED - JMT	REVISD -
DRAWN - JMT	REVISD -
CHECKED - AJB	REVISD -
DATE - 01/02/09	REVISD -

**STATE OF ILLINOIS
DEPARTMENT OF TRANSPORTATION**

BLACKHAWK DRIVE CROSS SECTIONS

SCALE: 1H:2V SHEET NO. 4 OF 34 SHEETS STA. 102+77.51 TO STA. 103+05.39

F.A.U. RTE.	SECTION	COUNTY	TOTAL SHEETS	SHEET NO.
3003	00-00084-00-PV	DUPAGE	112	82
BLACKHAWK DR RECONSTRUCTION			CONTRACT NO. 63121	
FED. ROAD DIST. NO. 1 ILLINOIS FED. AID PROJECT				