


FINAL SURVEY NO.	SURVEYED PLOTTED TEMPLATE AREAS CHECKED	BY	DATE

ORIGINAL SURVEY NO.	SURVEYED PLOTTED TEMPLATE AREAS CHECKED	BY	DATE

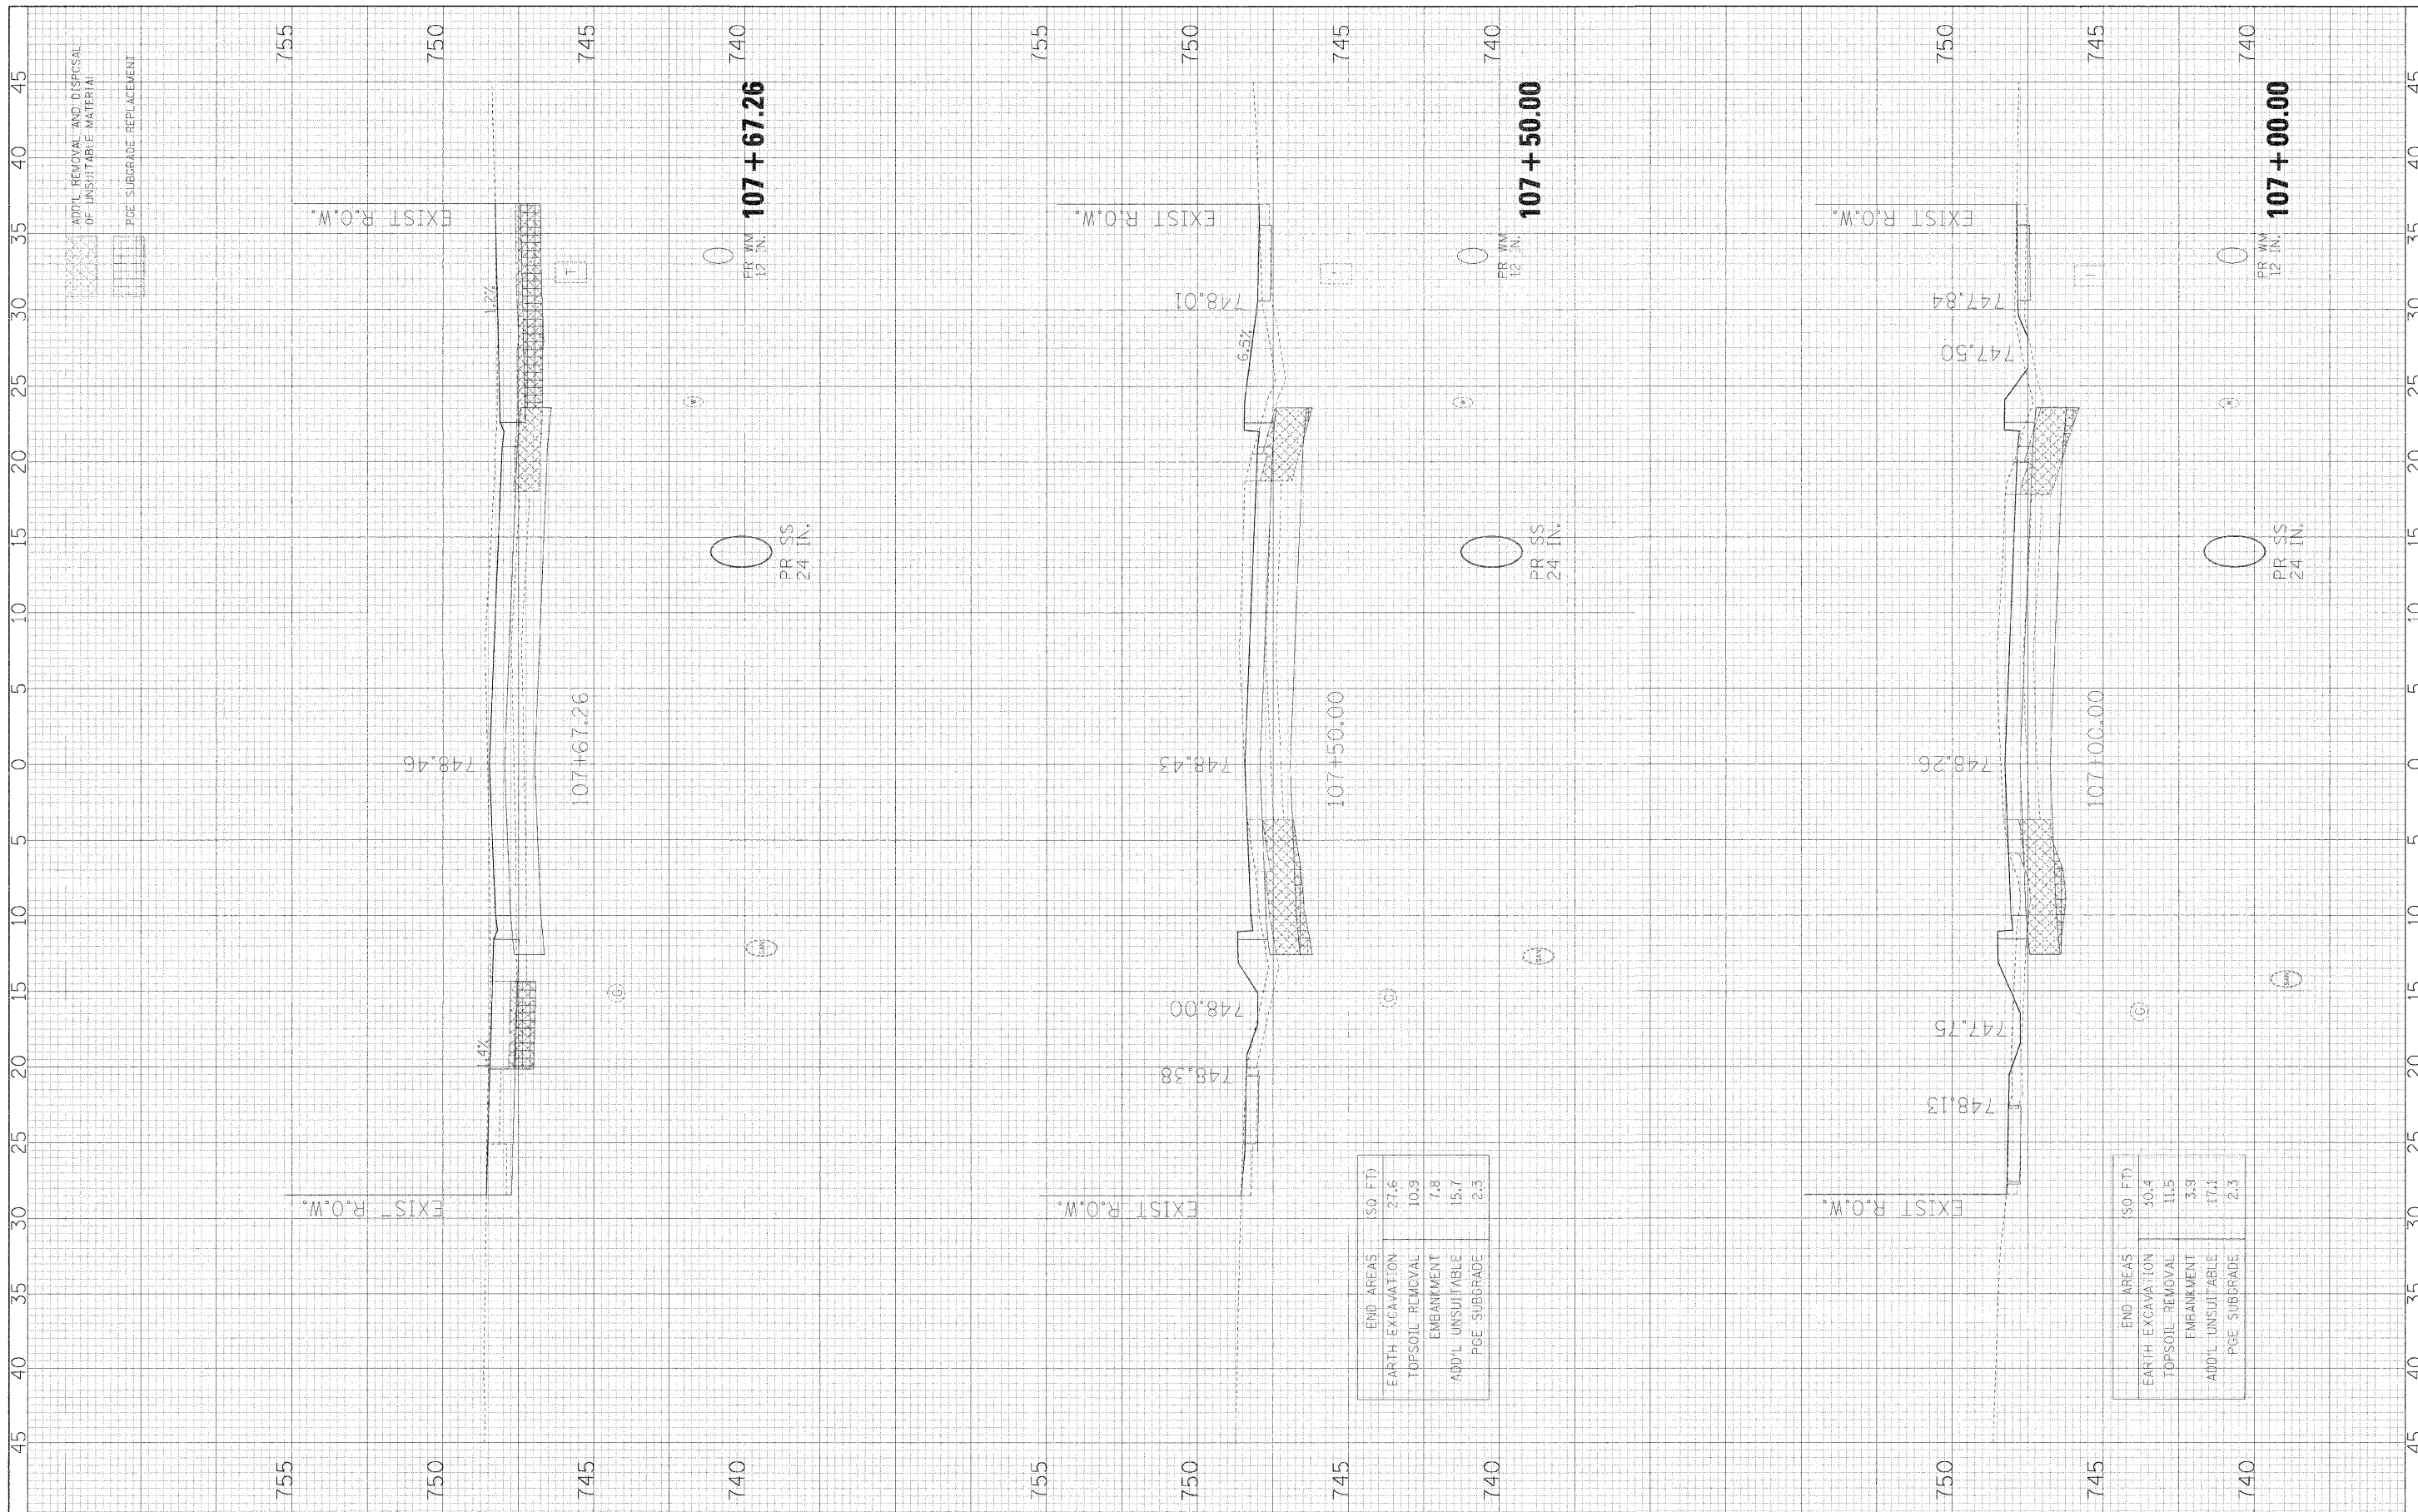

FILE NAME = #FILE#  
 USER NAME = #USER#  
 PLOT SCALE = #SCALE#  
 PLOT DATE = #DATE#

DESIGNED - JMT  
 DRAWN - JMT  
 CHECKED - AJB  
 DATE - 01/02/09

REVISED -  
 REVISED -  
 REVISED -  
 REVISED -

**STATE OF ILLINOIS  
 DEPARTMENT OF TRANSPORTATION**

**BLACKHAWK DRIVE CROSS SECTIONS**

SCALE: 1H:2V      SHEET NO. 9 OF 34 SHEETS      STA. 107+00.00 TO STA. 107+67.26

F.A.J. R.L.	SECTION	COUNTY	TOTAL SHEETS	SHEET NO.
3003	00-00084 0C PV	JUPAGE	112	87
BLACKHAWK DR RECONSTRUCTION			CONTRACT NO. 63121	
FED. ROAD DIST. NO. 1 [ILLINOIS] FED. AID PROJECT				