


FINAL SURVEY	SURVEYED	BY	DATE
NOTE BOOK NO.	PLOTTED		
	TEMPLATE		
	AREAS CHECKED		

ORIGINAL SURVEY	SURVEYED	BY	DATE
NOTE BOOK NO.	PLOTTED		
	TEMPLATE		
	AREAS CHECKED		

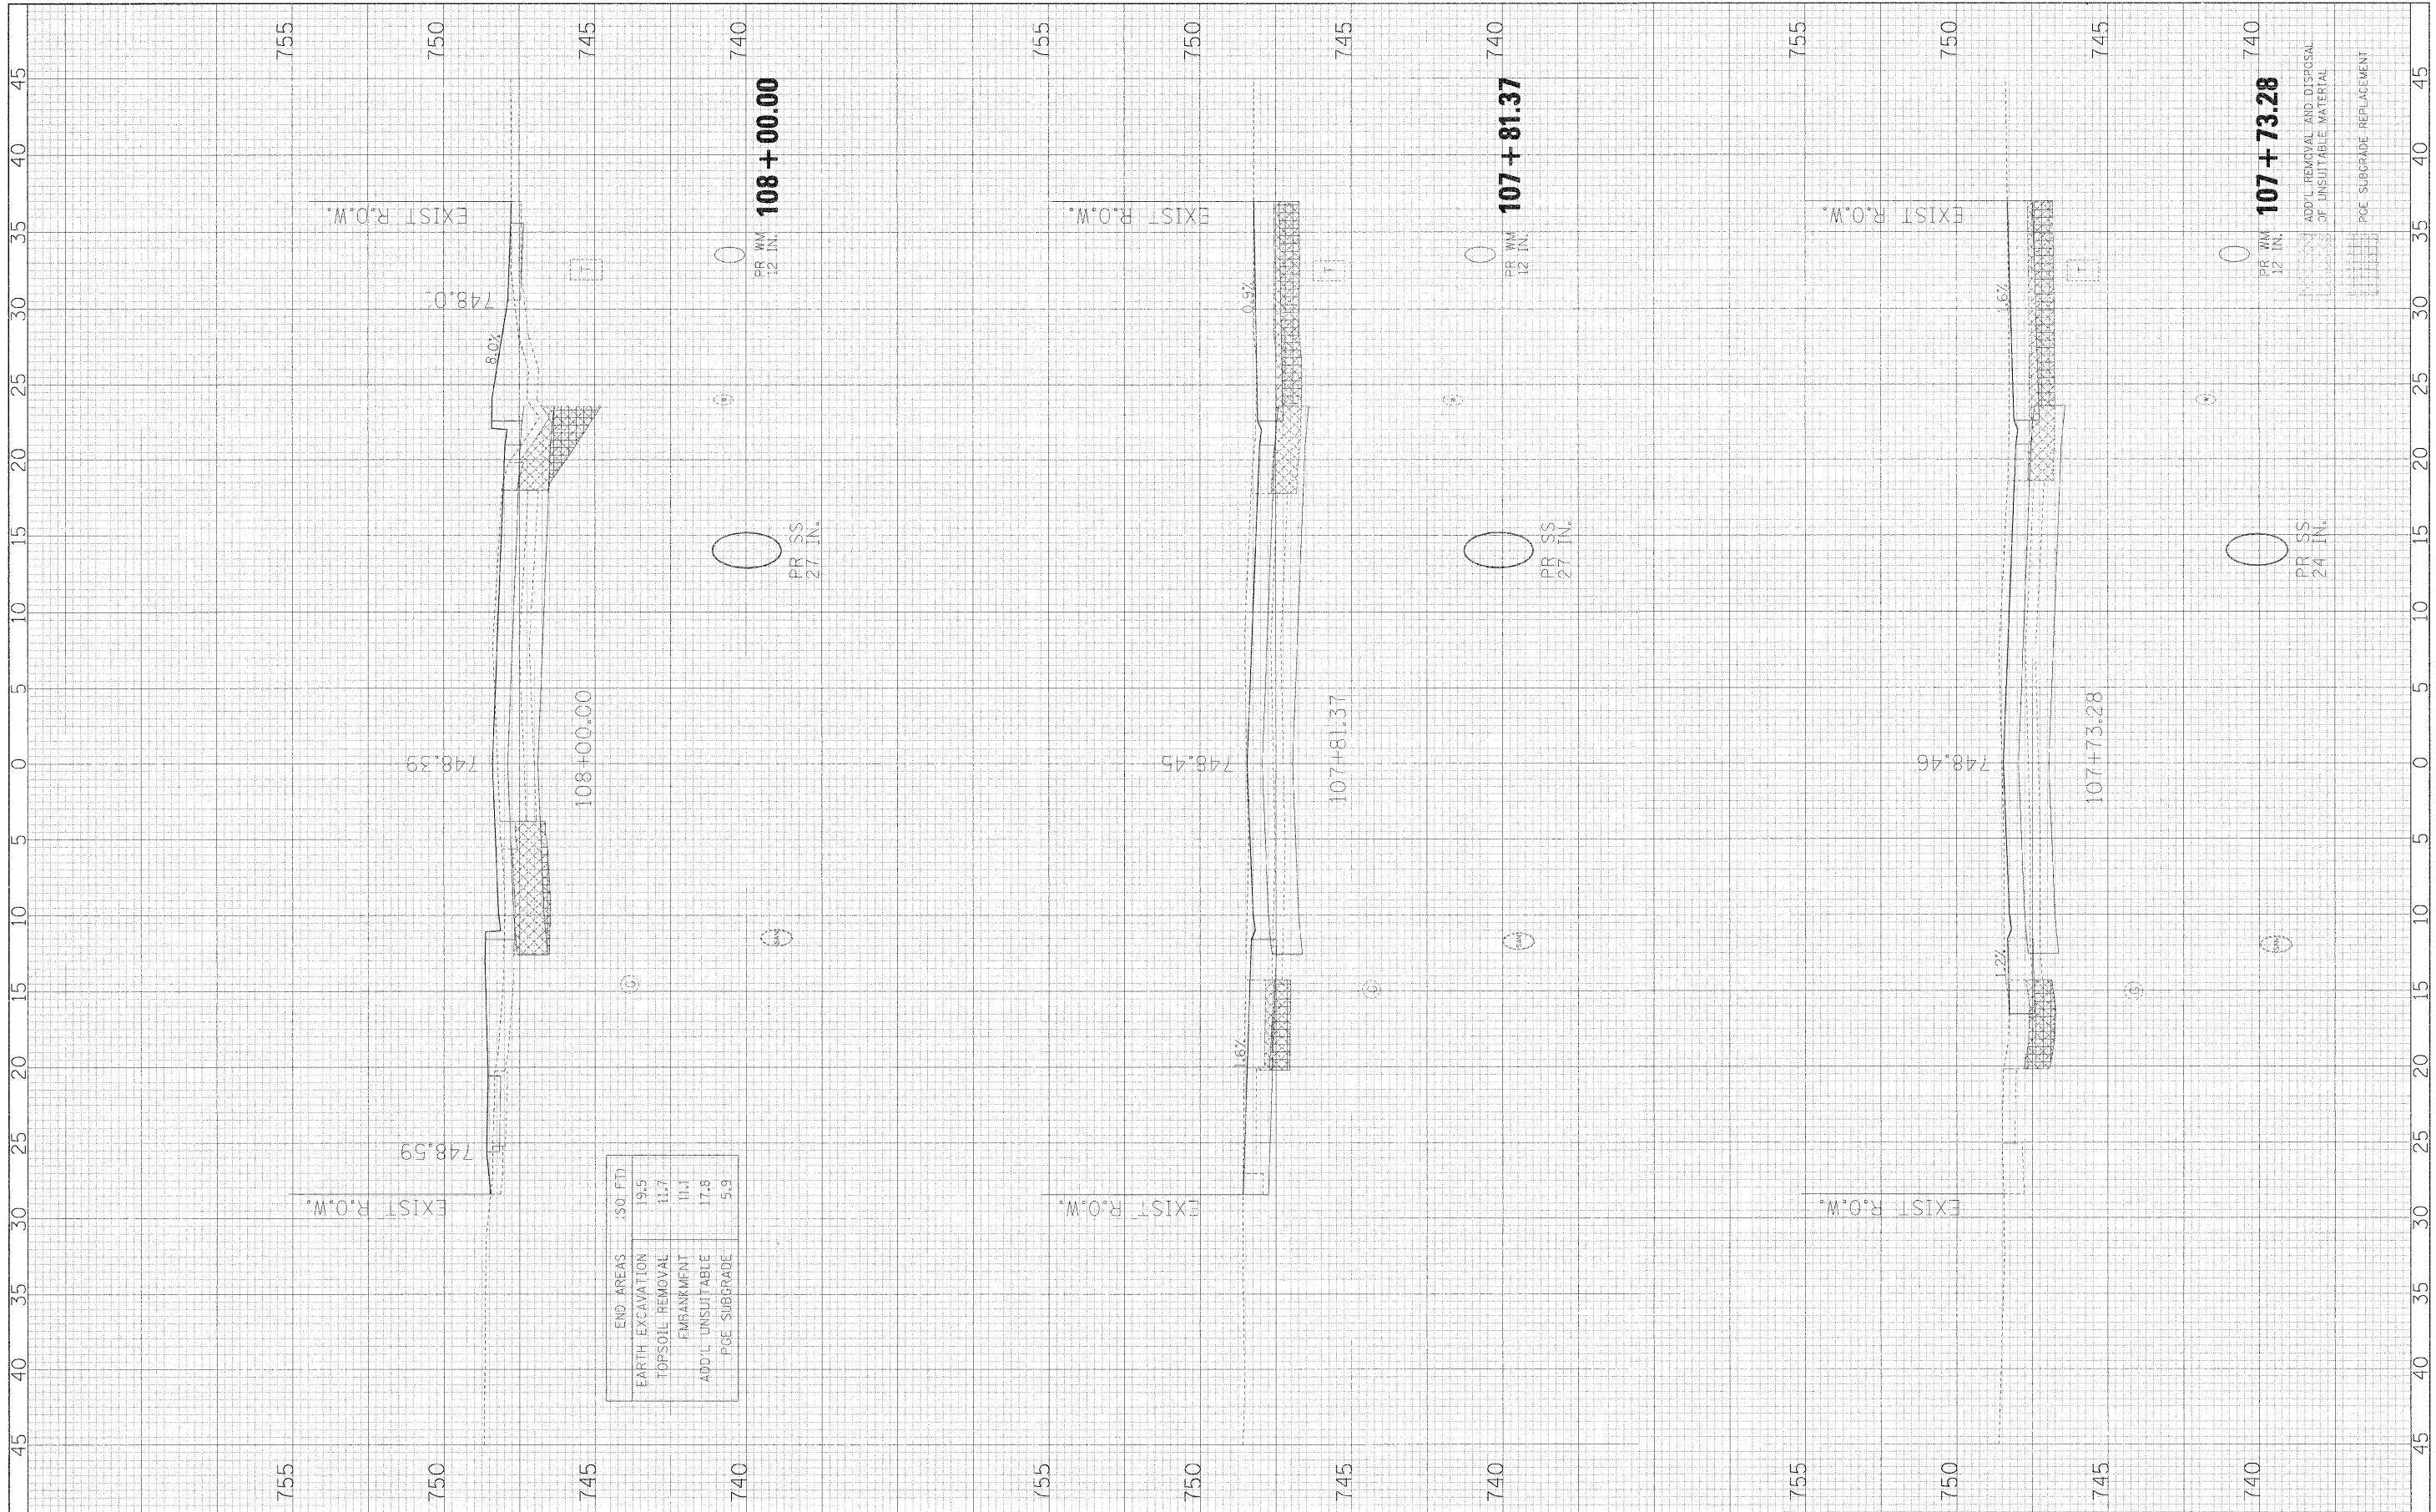

END AREAS (SQ. FT.)	19.5
EARTH EXCAVATION	11.7
TOPSOIL REMOVAL	11.1
EMBANKMENT	17.8
ADD'L UNSUITABLE	5.9
P&E SUBGRADE	

FILE NAME = #FILE#
 USER NAME = #USER#
 PLOT SCALE = #SCALE#
 PLOT DATE = #DATE#

DESIGNED - JMT
 DRAWN - JMT
 CHECKED - AJB
 DATE - 01/02/09

REVISED -
 REVISED -
 REVISED -
 REVISED -

**STATE OF ILLINOIS
 DEPARTMENT OF TRANSPORTATION**

BLACKHAWK DRIVE CROSS SECTIONS

SCALE: 1H:2V
 SHEET NO. 10 OF 34 SHEETS
 STA. 107+73.28 TO STA. 108+00.00

F.A.U. RITE	SECTION	COUNTY	TOTAL SHEETS	SHEET NO.
3003	00-00084-00-PV	DU PAGE	112	88
BLACKHAWK DR RECONSTRUCTION			CONTRACT NO. 63121	
FED. ROAD DIST. NO. 1 ILLINOIS FED. AID PROJECT				