


FINAL SURVEY NOTE BOOK NO.	SURVEYED PLOTTED TEMPLATE AREAS CHECKED	BY	DATE

ORIGINAL SURVEY NOTE BOOK NO.	SURVEYED PLOTTED TEMPLATE AREAS CHECKED	BY	DATE

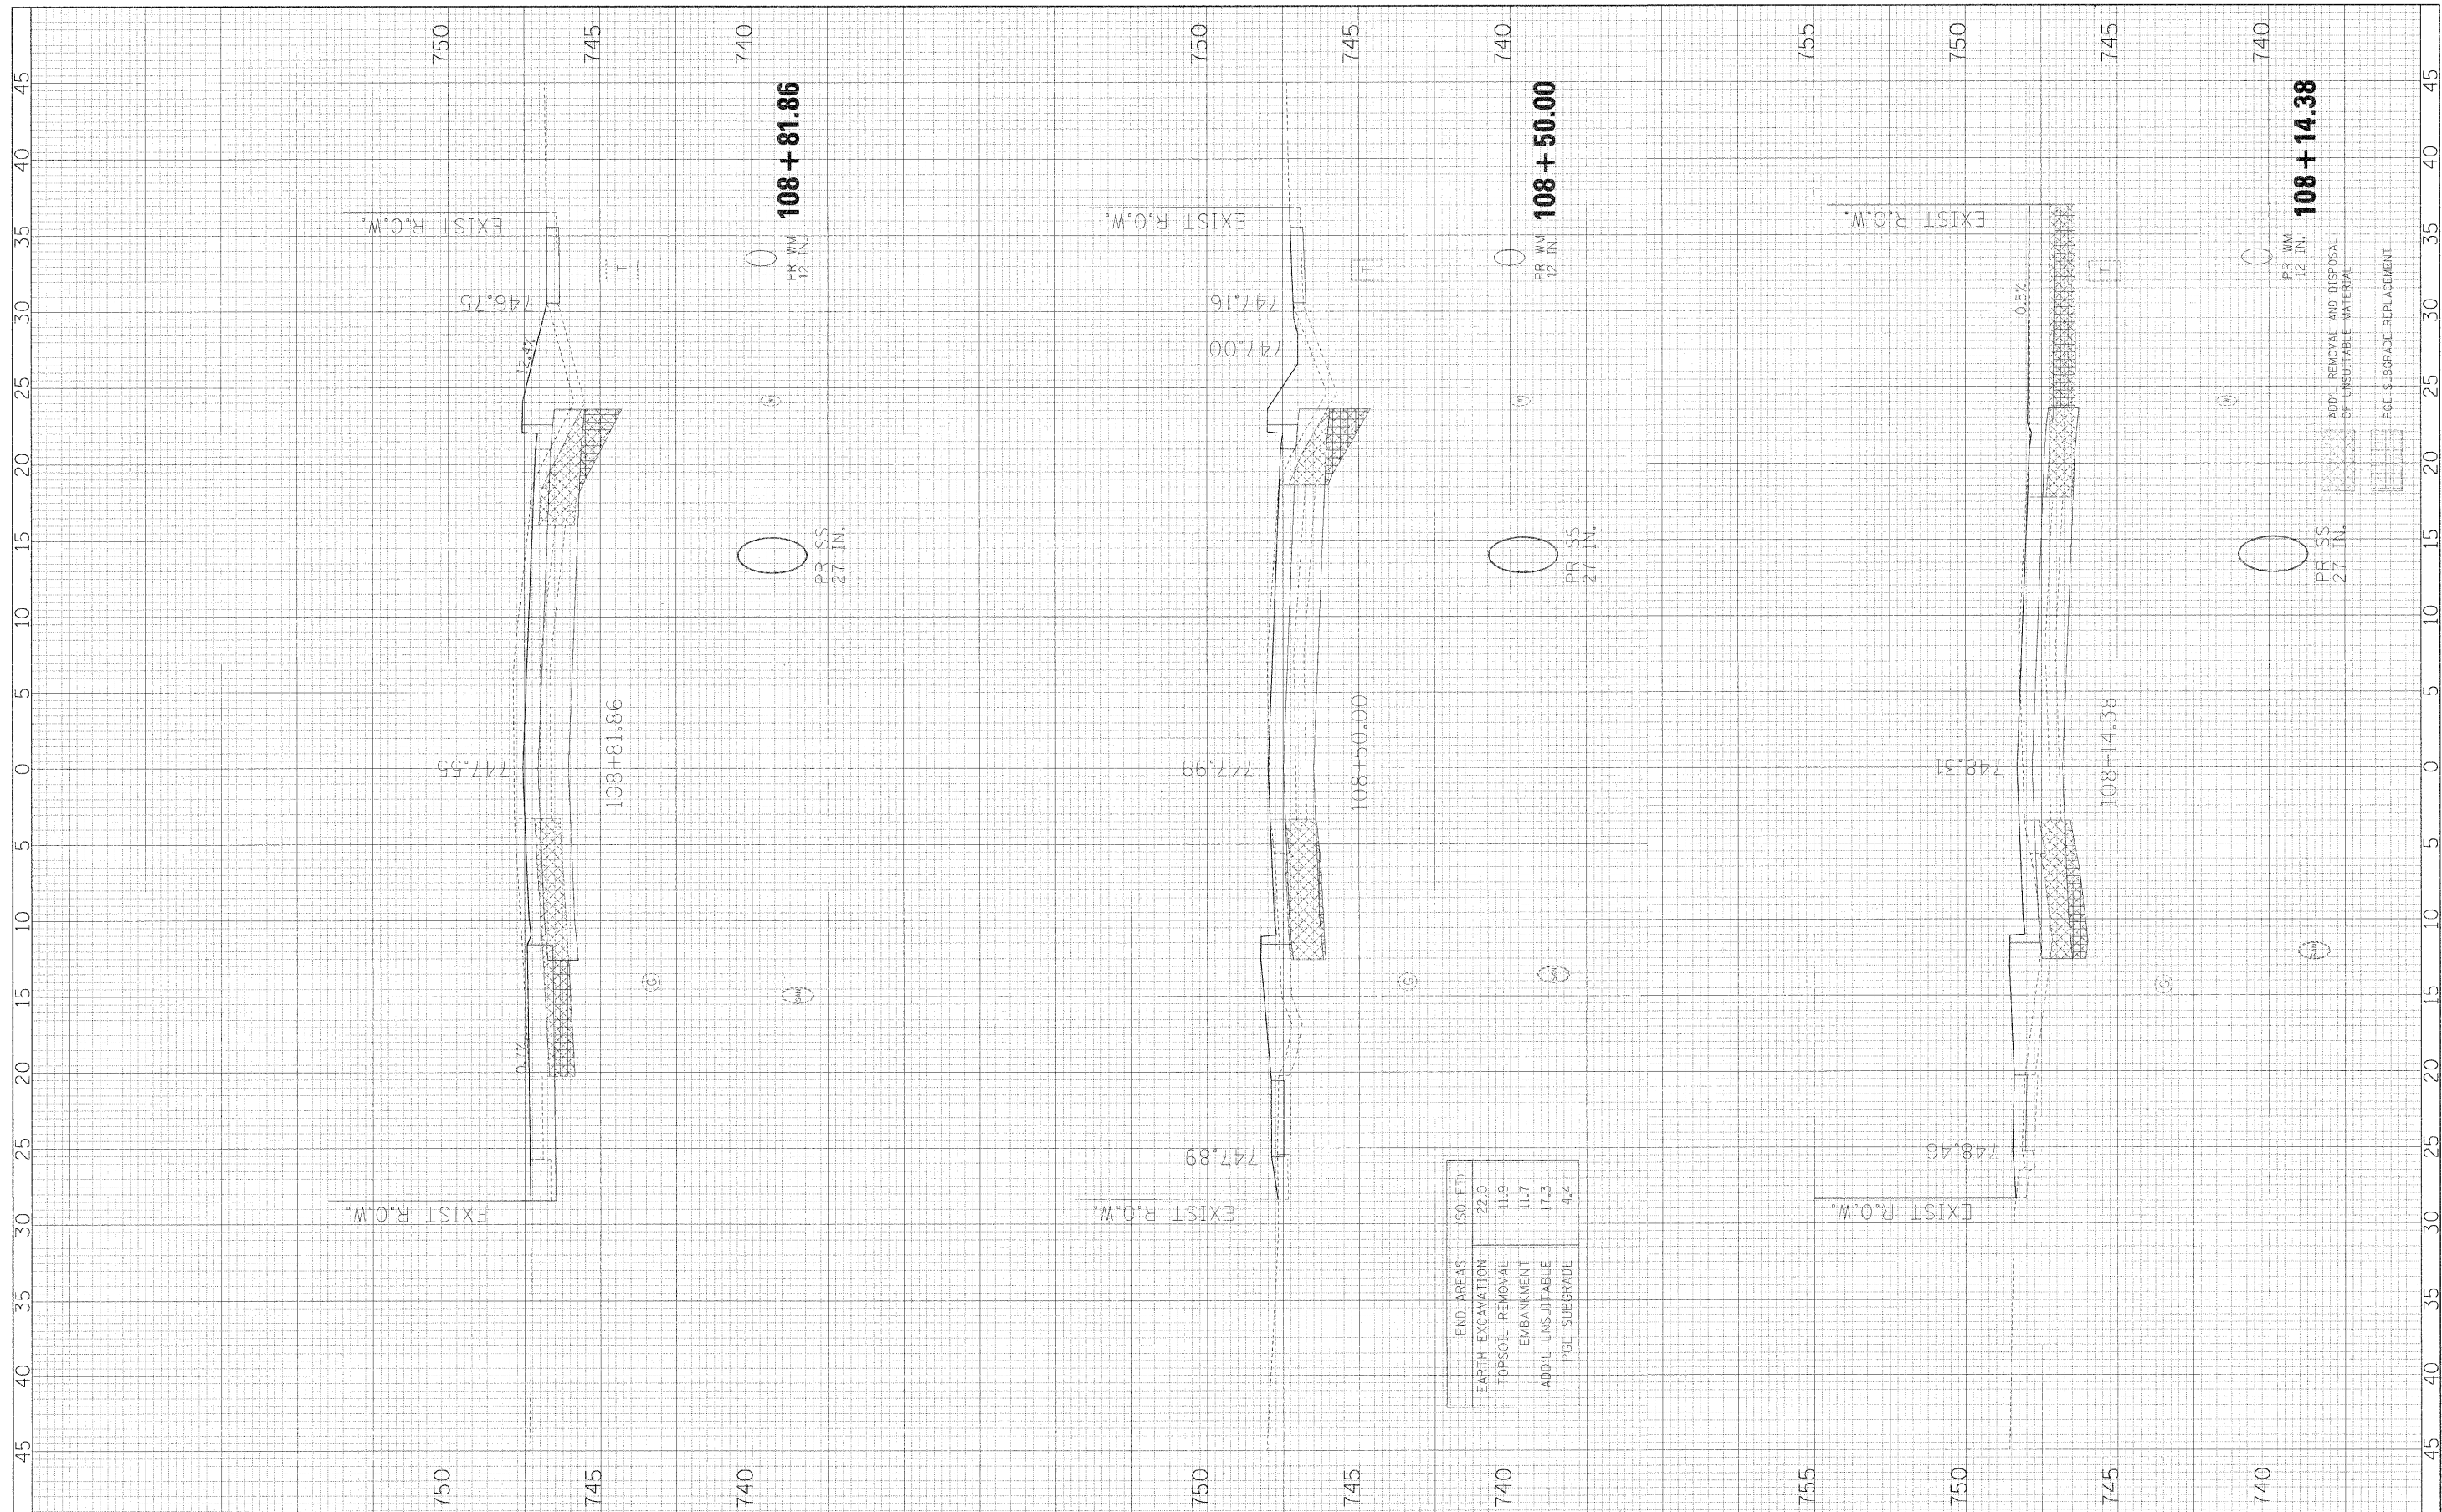

END AREAS	(SQ. FT.)
EARTH EXCAVATION	22.0
TOPSOIL REMOVAL	11.9
EMBANKMENT	11.7
ADD'L UNSUITABLE	17.3
PCE SUBGRADE	4.4

FILE NAME -
#FILEL#

USER NAME = #USER#
PLOT SCALE = #SCALE#
PLOT DATE = #DATE#

DESIGNED - JMT
DRAWN - JMT
CHECKED - AJB
DATE - 01/02/09

REVISED -
REVISED -
REVISED -
REVISED -

**STATE OF ILLINOIS
DEPARTMENT OF TRANSPORTATION**

BLACKHAWK DRIVE CROSS SECTIONS

SCALE: 1H:2V SHEET NO. 11 OF 34 SHEETS STA. 108+14.38 TO STA. 108+81.86

F.A.U. RTE.	SECTION	COUNTY	TOTAL SHEETS	SHEET NO.
3003	00-00084-00-PV	DUPAGE	112	89
BLACKHAWK DR RECONSTRUCTION			CONTRACT NO. 63121	
FED. ROAD DIST. NO. 1 ILLINOIS FED. AID PROJECT				