


DATE	BY
DATE	BY
DATE	BY
DATE	BY
DATE	BY

DATE	BY
DATE	BY
DATE	BY
DATE	BY
DATE	BY

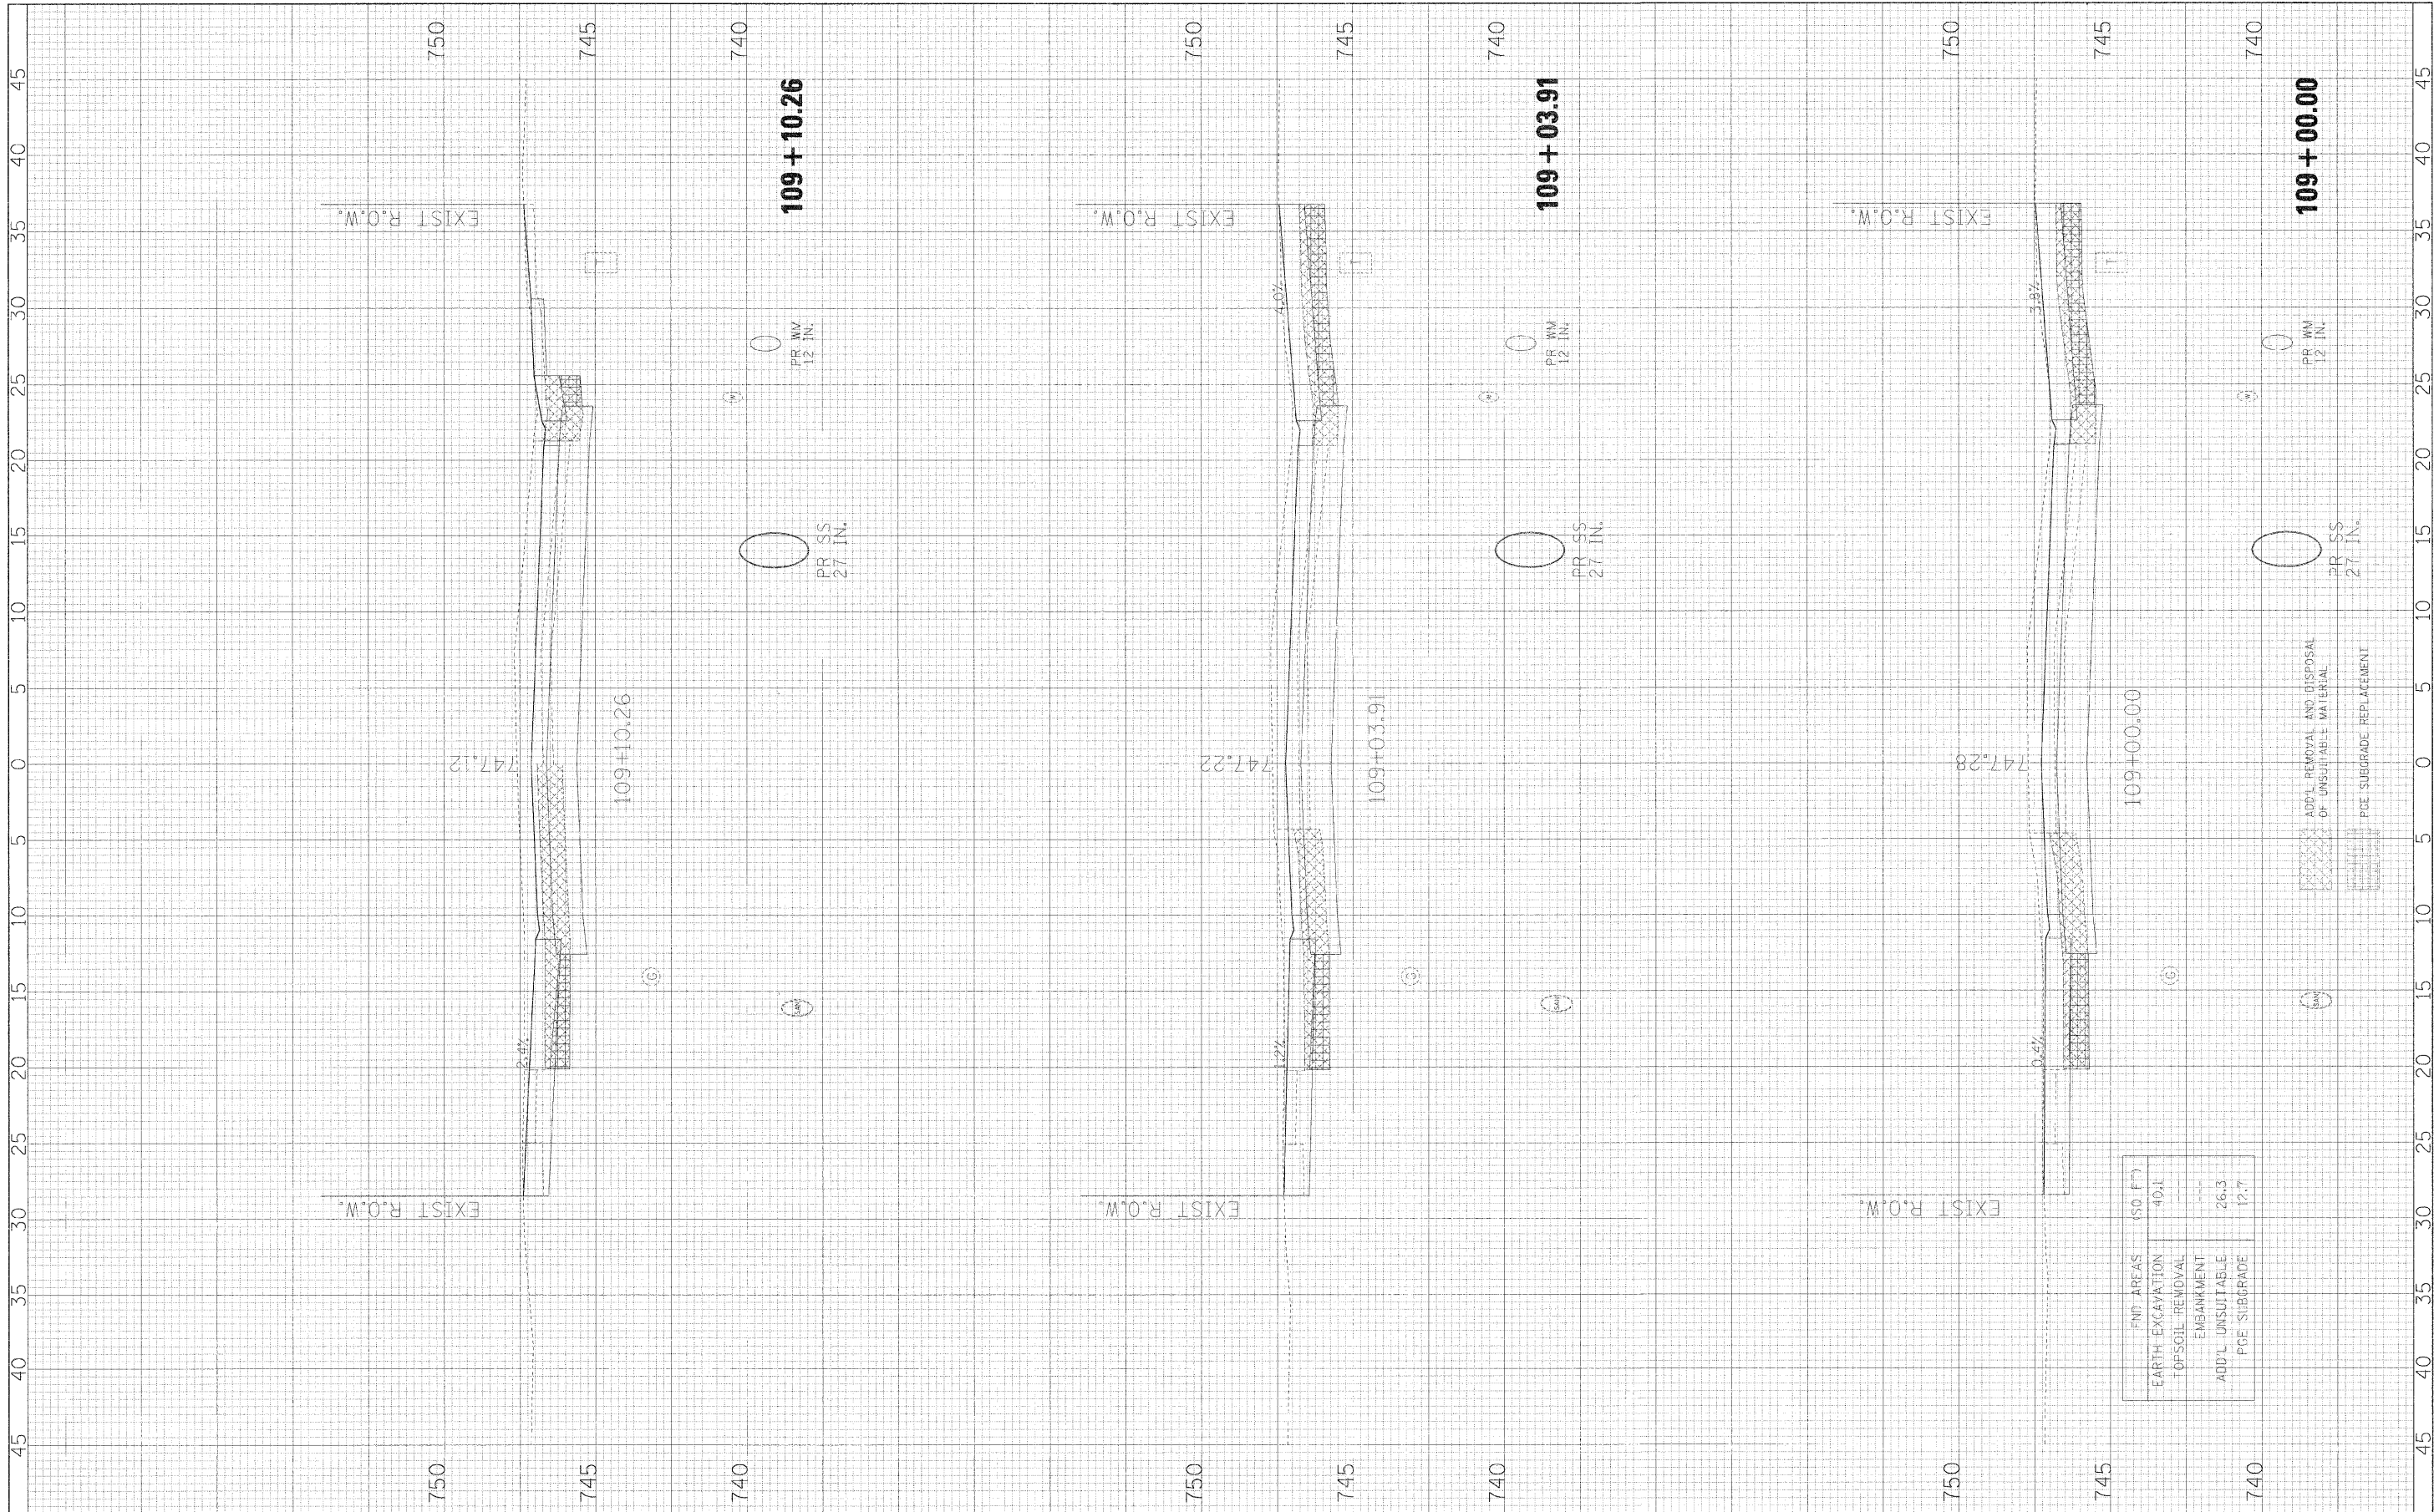

FILE NAME = #FILE#
 USER NAME = #USER#
 PLOT SCALE = #SCALE#
 PLOT DATE = #DATE#

DESIGNED - JMT
 DRAWN - JMT
 CHECKED - AJB
 DATE - 01/02/09

REVISED -
 REVISED -
 REVISED -
 REVISED -

**STATE OF ILLINOIS
 DEPARTMENT OF TRANSPORTATION**

BLACKHAWK DRIVE CROSS SECTIONS

SCALE: 1/4"=1'-0"
 SHEET NO. 12 OF 34 SHEETS
 STA. 109+00.00 TO STA. 109+10.26

F.A.U. RITE	SECTION	COUNTY	TOTAL SHEETS	SHEET NO.
3003	00-00084-00-PV	DUPAGE	112	90
BLACKHAWK DR RECONSTRUCTION		CONTRACT NO. 63121		
FED. ROAD DIST. NO. 1 ILLINOIS FED. AID PROJECT				