


ORIGINAL SURVEY NO.	SURVEY PLOTTED	DATE
NO.	NOTE BOOK AREAS CHECKED	BY
	AREAS CHECKED	DATE

ORIGINAL SURVEY NO.	SURVEY PLOTTED	DATE
NO.	NOTE BOOK AREAS CHECKED	BY
	AREAS CHECKED	DATE

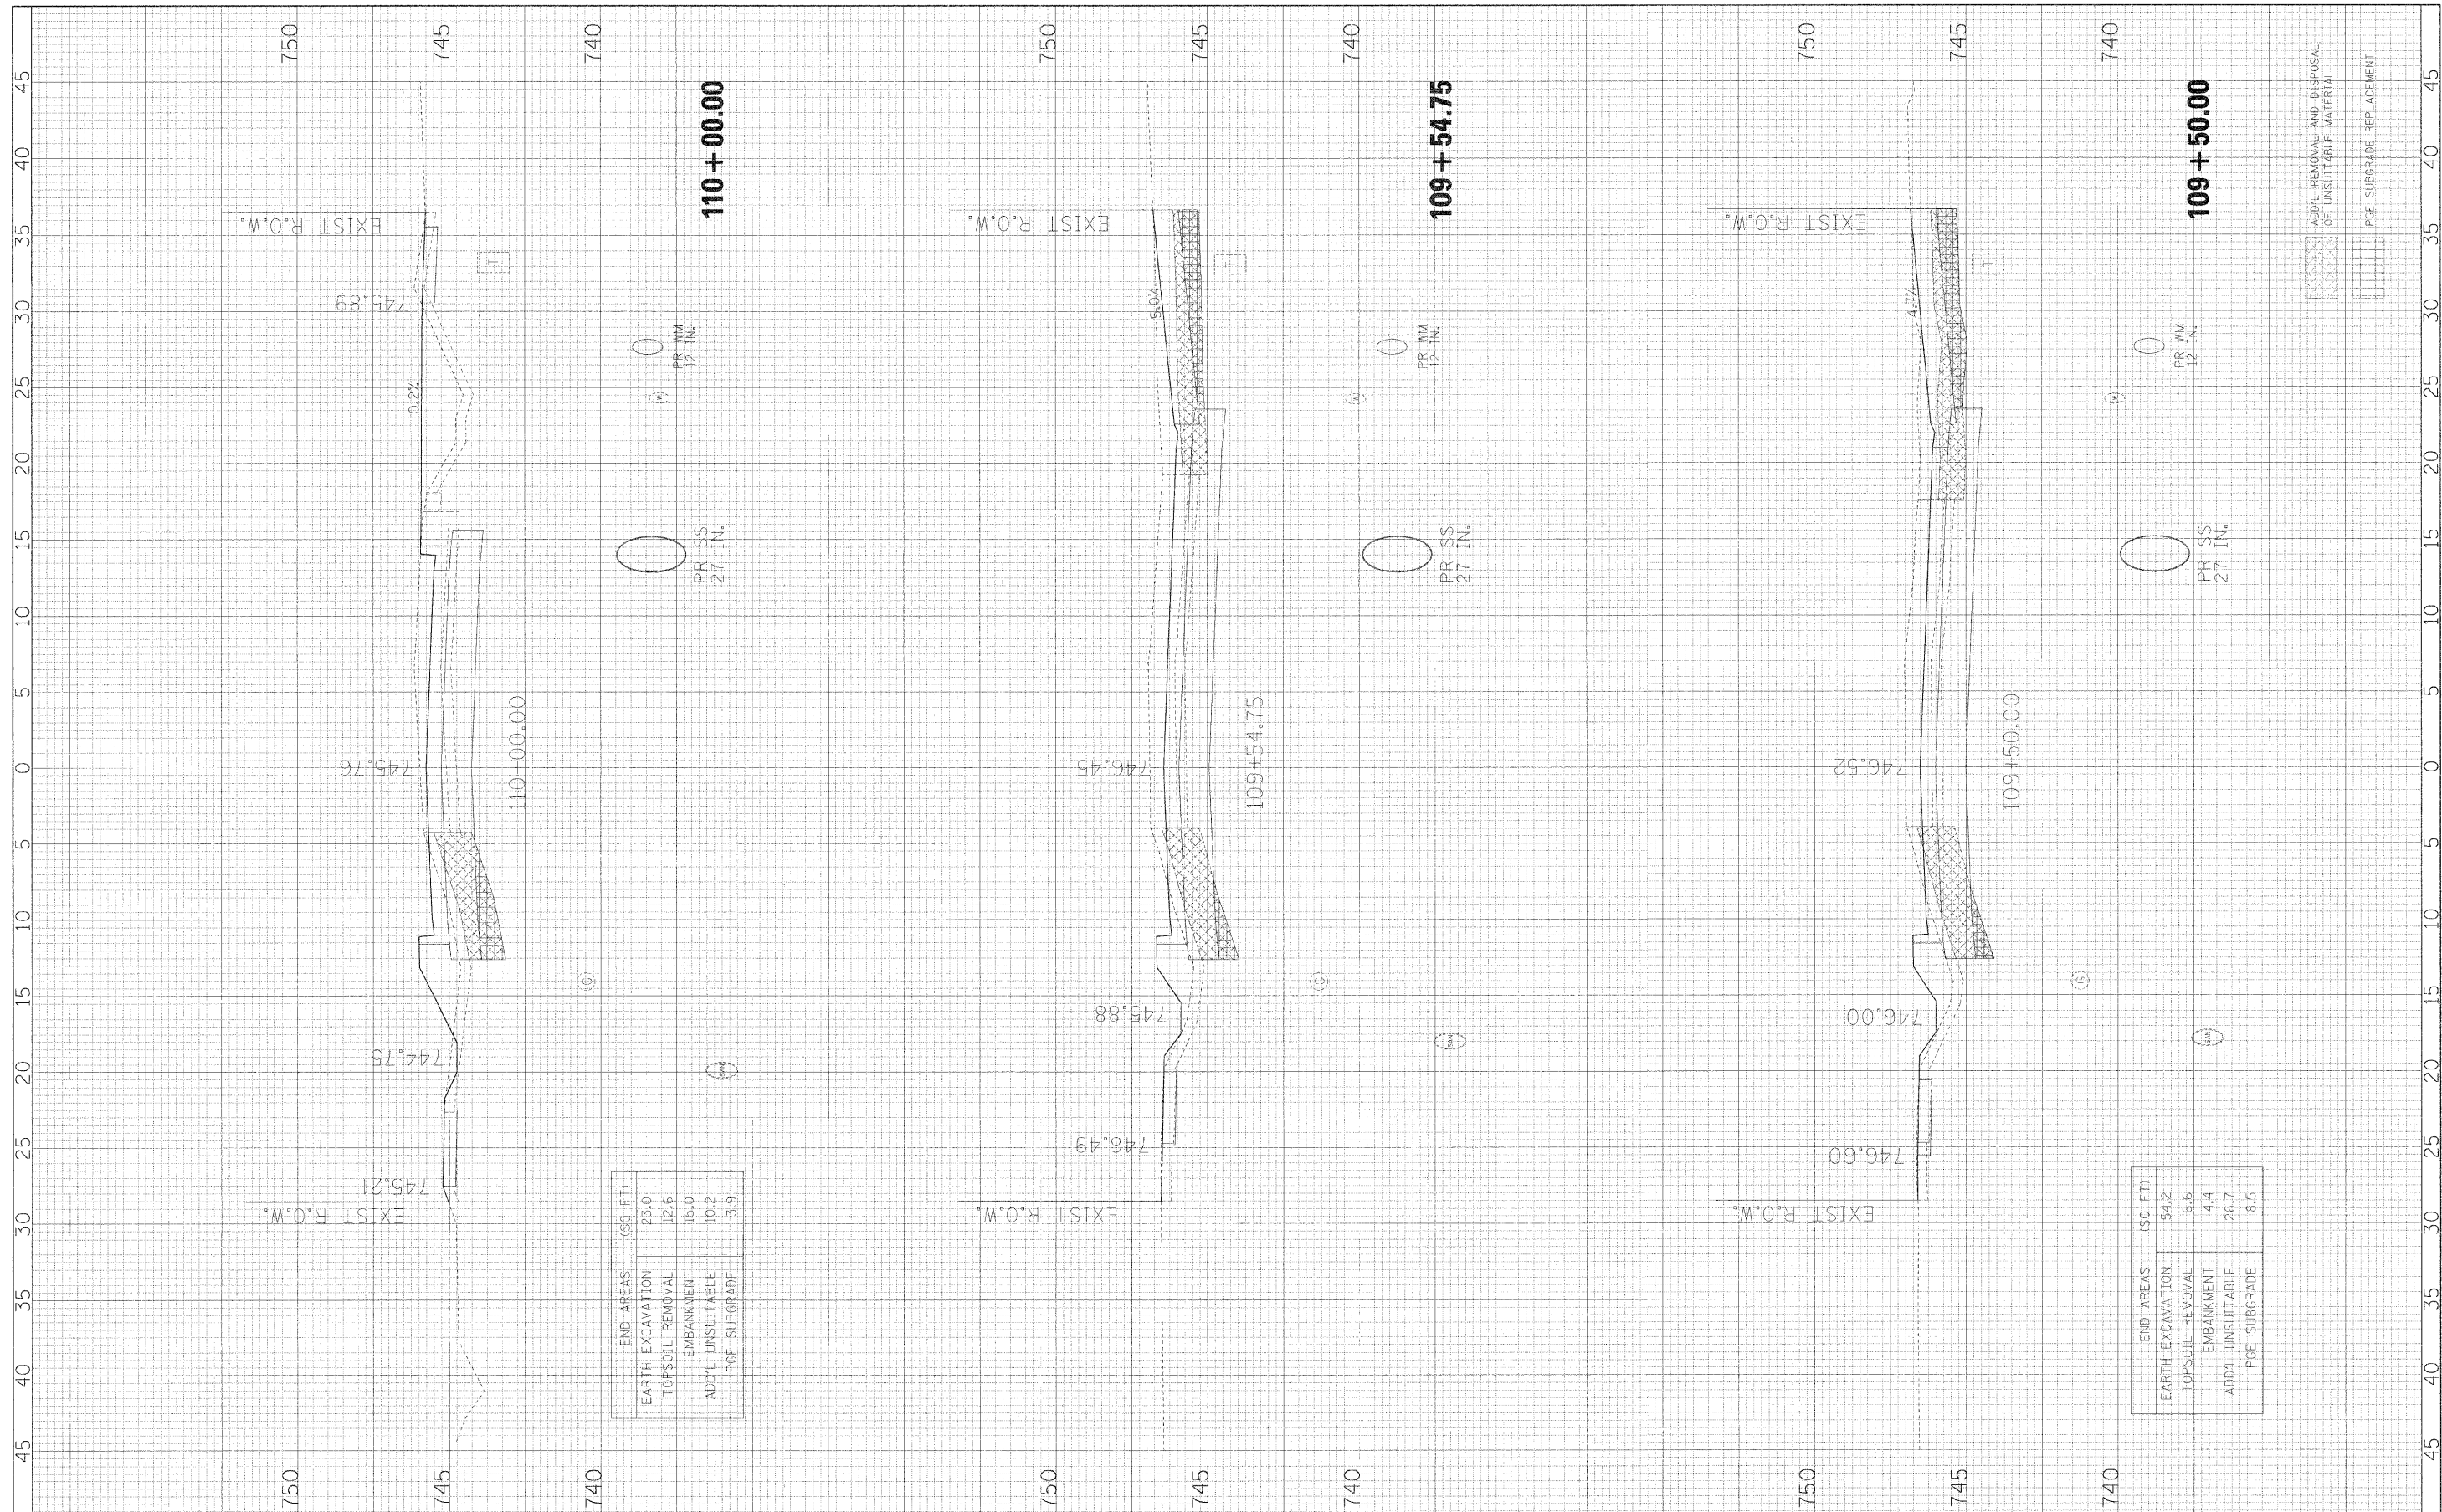

END AREAS (50 FT.)	
EARTH EXCAVATION	23.0
TOPSOIL REMOVAL	12.6
EMBANKMENT	15.0
ADDITIONAL UNSUITABLE	10.2
PGE SUBGRADE	3.9

END AREAS (50 FT.)	
EARTH EXCAVATION	54.2
TOPSOIL REMOVAL	6.6
EMBANKMENT	4.4
ADDITIONAL UNSUITABLE	26.7
PGE SUBGRADE	8.5

FILE NAME -	USER NAME - #USER#	DESIGNED - JMT	REVISED -	STATE OF ILLINOIS DEPARTMENT OF TRANSPORTATION	BLACKHAWK DRIVE CROSS SECTIONS	F.A.U. RTE.	SECTION	COUNTY	TOTAL SHEETS	
#FILE#	PLOT SCALE - #SCALE#	DRAWN - JMT	REVISED -			3003	00-00084-00-PV	DUPAGE	112	91
	PLOT DATE - #DATE#	CHECKED - AJB	REVISED -			BLACKHAWK DR RECONSTRUCTION		CONTRACT NO. 63121		
		DATE - 01/02/09	REVISED -			FED. ROAD DIST. NO. 1		ILLINOIS FED. AID PROJECT		
				SCALE: 1H:2V		SHEET NO. 13 OF 34 SHEETS		STA. 109+50.00 TO STA. 110+00.00		