


FINAL SURVEY NO.	SURVEY DATE
NOTED BY	BY
PLANNED BY	DATE
DESIGNED BY	
CHECKED BY	
DATE	

ORIGINAL SURVEY NO.	SURVEY DATE
NOTED BY	BY
PLANNED BY	DATE
DESIGNED BY	
CHECKED BY	
DATE	

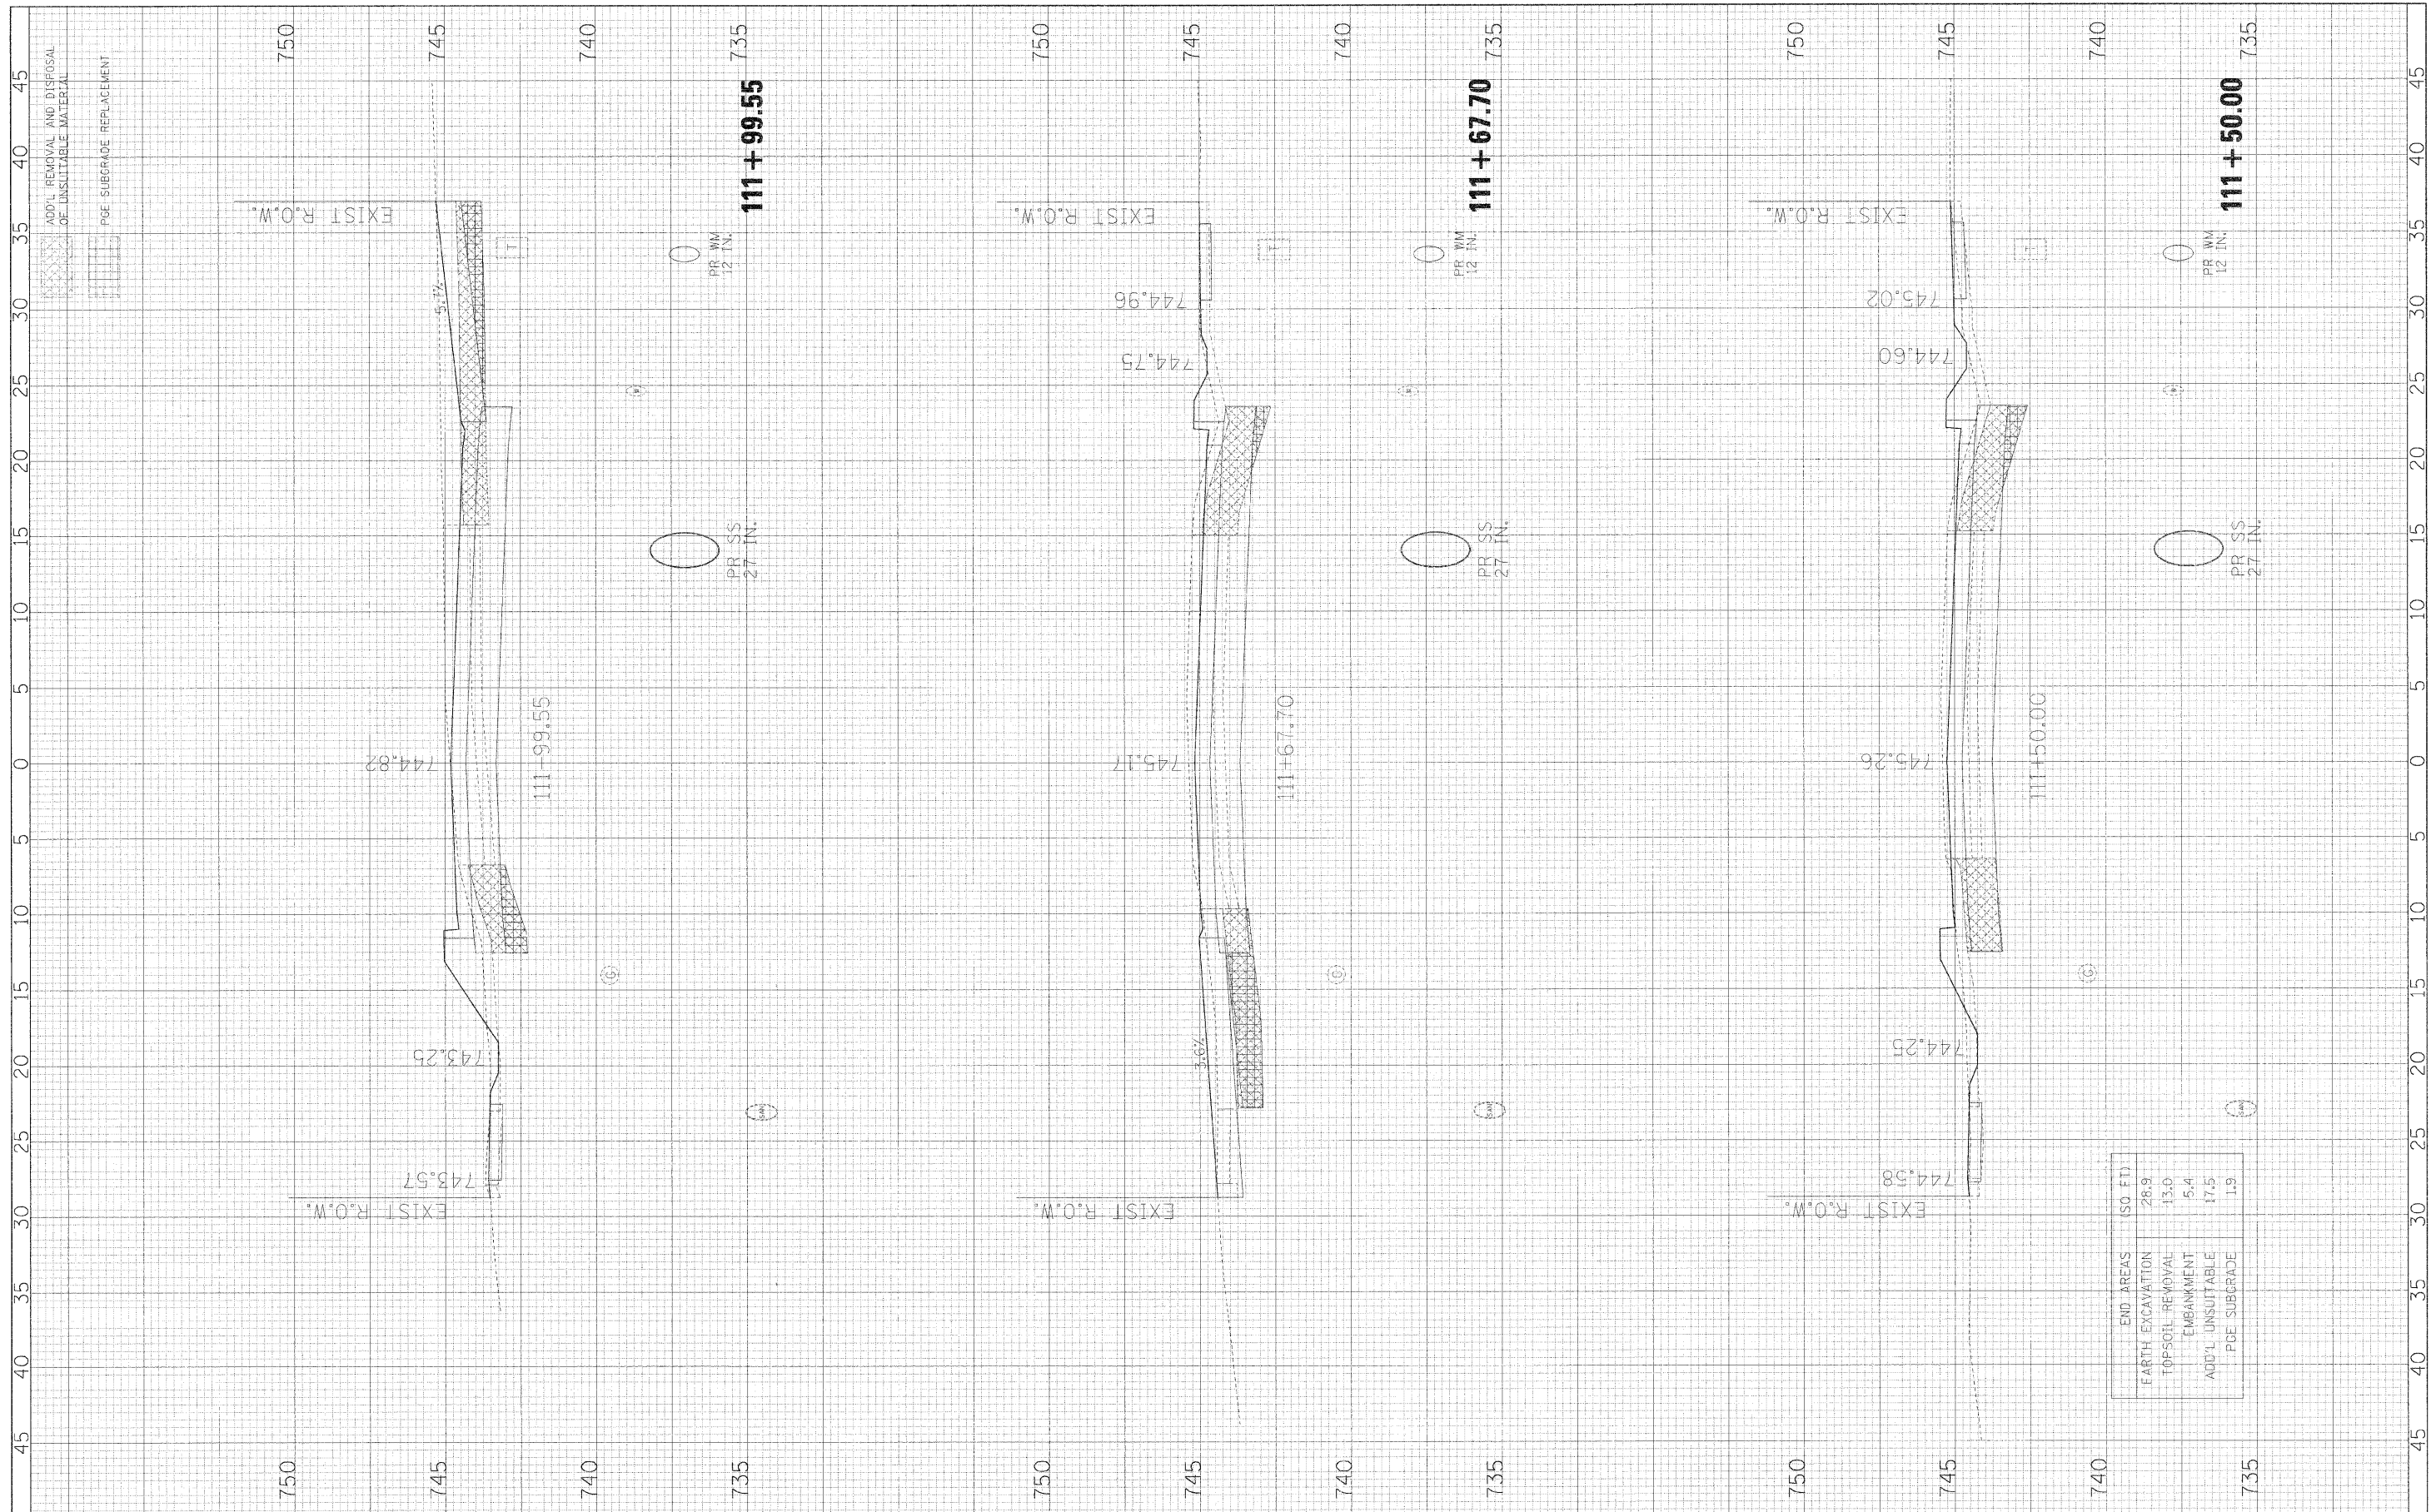

END AREAS (SQ. FT.)
EARTH EXCAVATION 28.9
TOPSOIL REMOVAL 13.0
EMBANKMENT 5.4
ADD'L UNSUITABLE 17.5
POE SUBGRADE 1.9

FILE NAME =	USER NAME = #USER#	DESIGNED - JMT	REVISED -	<b>STATE OF ILLINOIS</b> <b>DEPARTMENT OF TRANSPORTATION</b>	<b>BLACKHAWK DRIVE CROSS SECTIONS</b>	SCALE: 1/4"=1'-0"	SHEET NO. 15 OF 34 SHEETS	STA. 111+50.00 TO STA. 111+99.55	SECTION	COUNTY	TOTAL SHEETS	SHEET NO.
#FILE#	PLOT SCALE = #SCALE#	DRAWN - JMT	REVISED -			3003	00-00084-00-PV	DJPAGE	112	93		
PLOT DATE = #DATE#	CHECKED - AJB	DATE - 01/02/09	REVISED -			<b>BLACKHAWK DRIVE RECONSTRUCTION CONTRACT NO. 63121</b>						
	PLOT DATE = #DATE#	DATE - 01/02/09	REVISED -			FED. ROAD DIST. NO. 1 ILLINOIS FED. AID PROJECT						