


FINAL SURVEY	DATE
NO.	BY
NO.	DATE
NO.	BY
NO.	DATE
NO.	BY

ORIGINAL SURVEY	DATE
NO.	BY
NO.	DATE
NO.	BY
NO.	DATE
NO.	BY

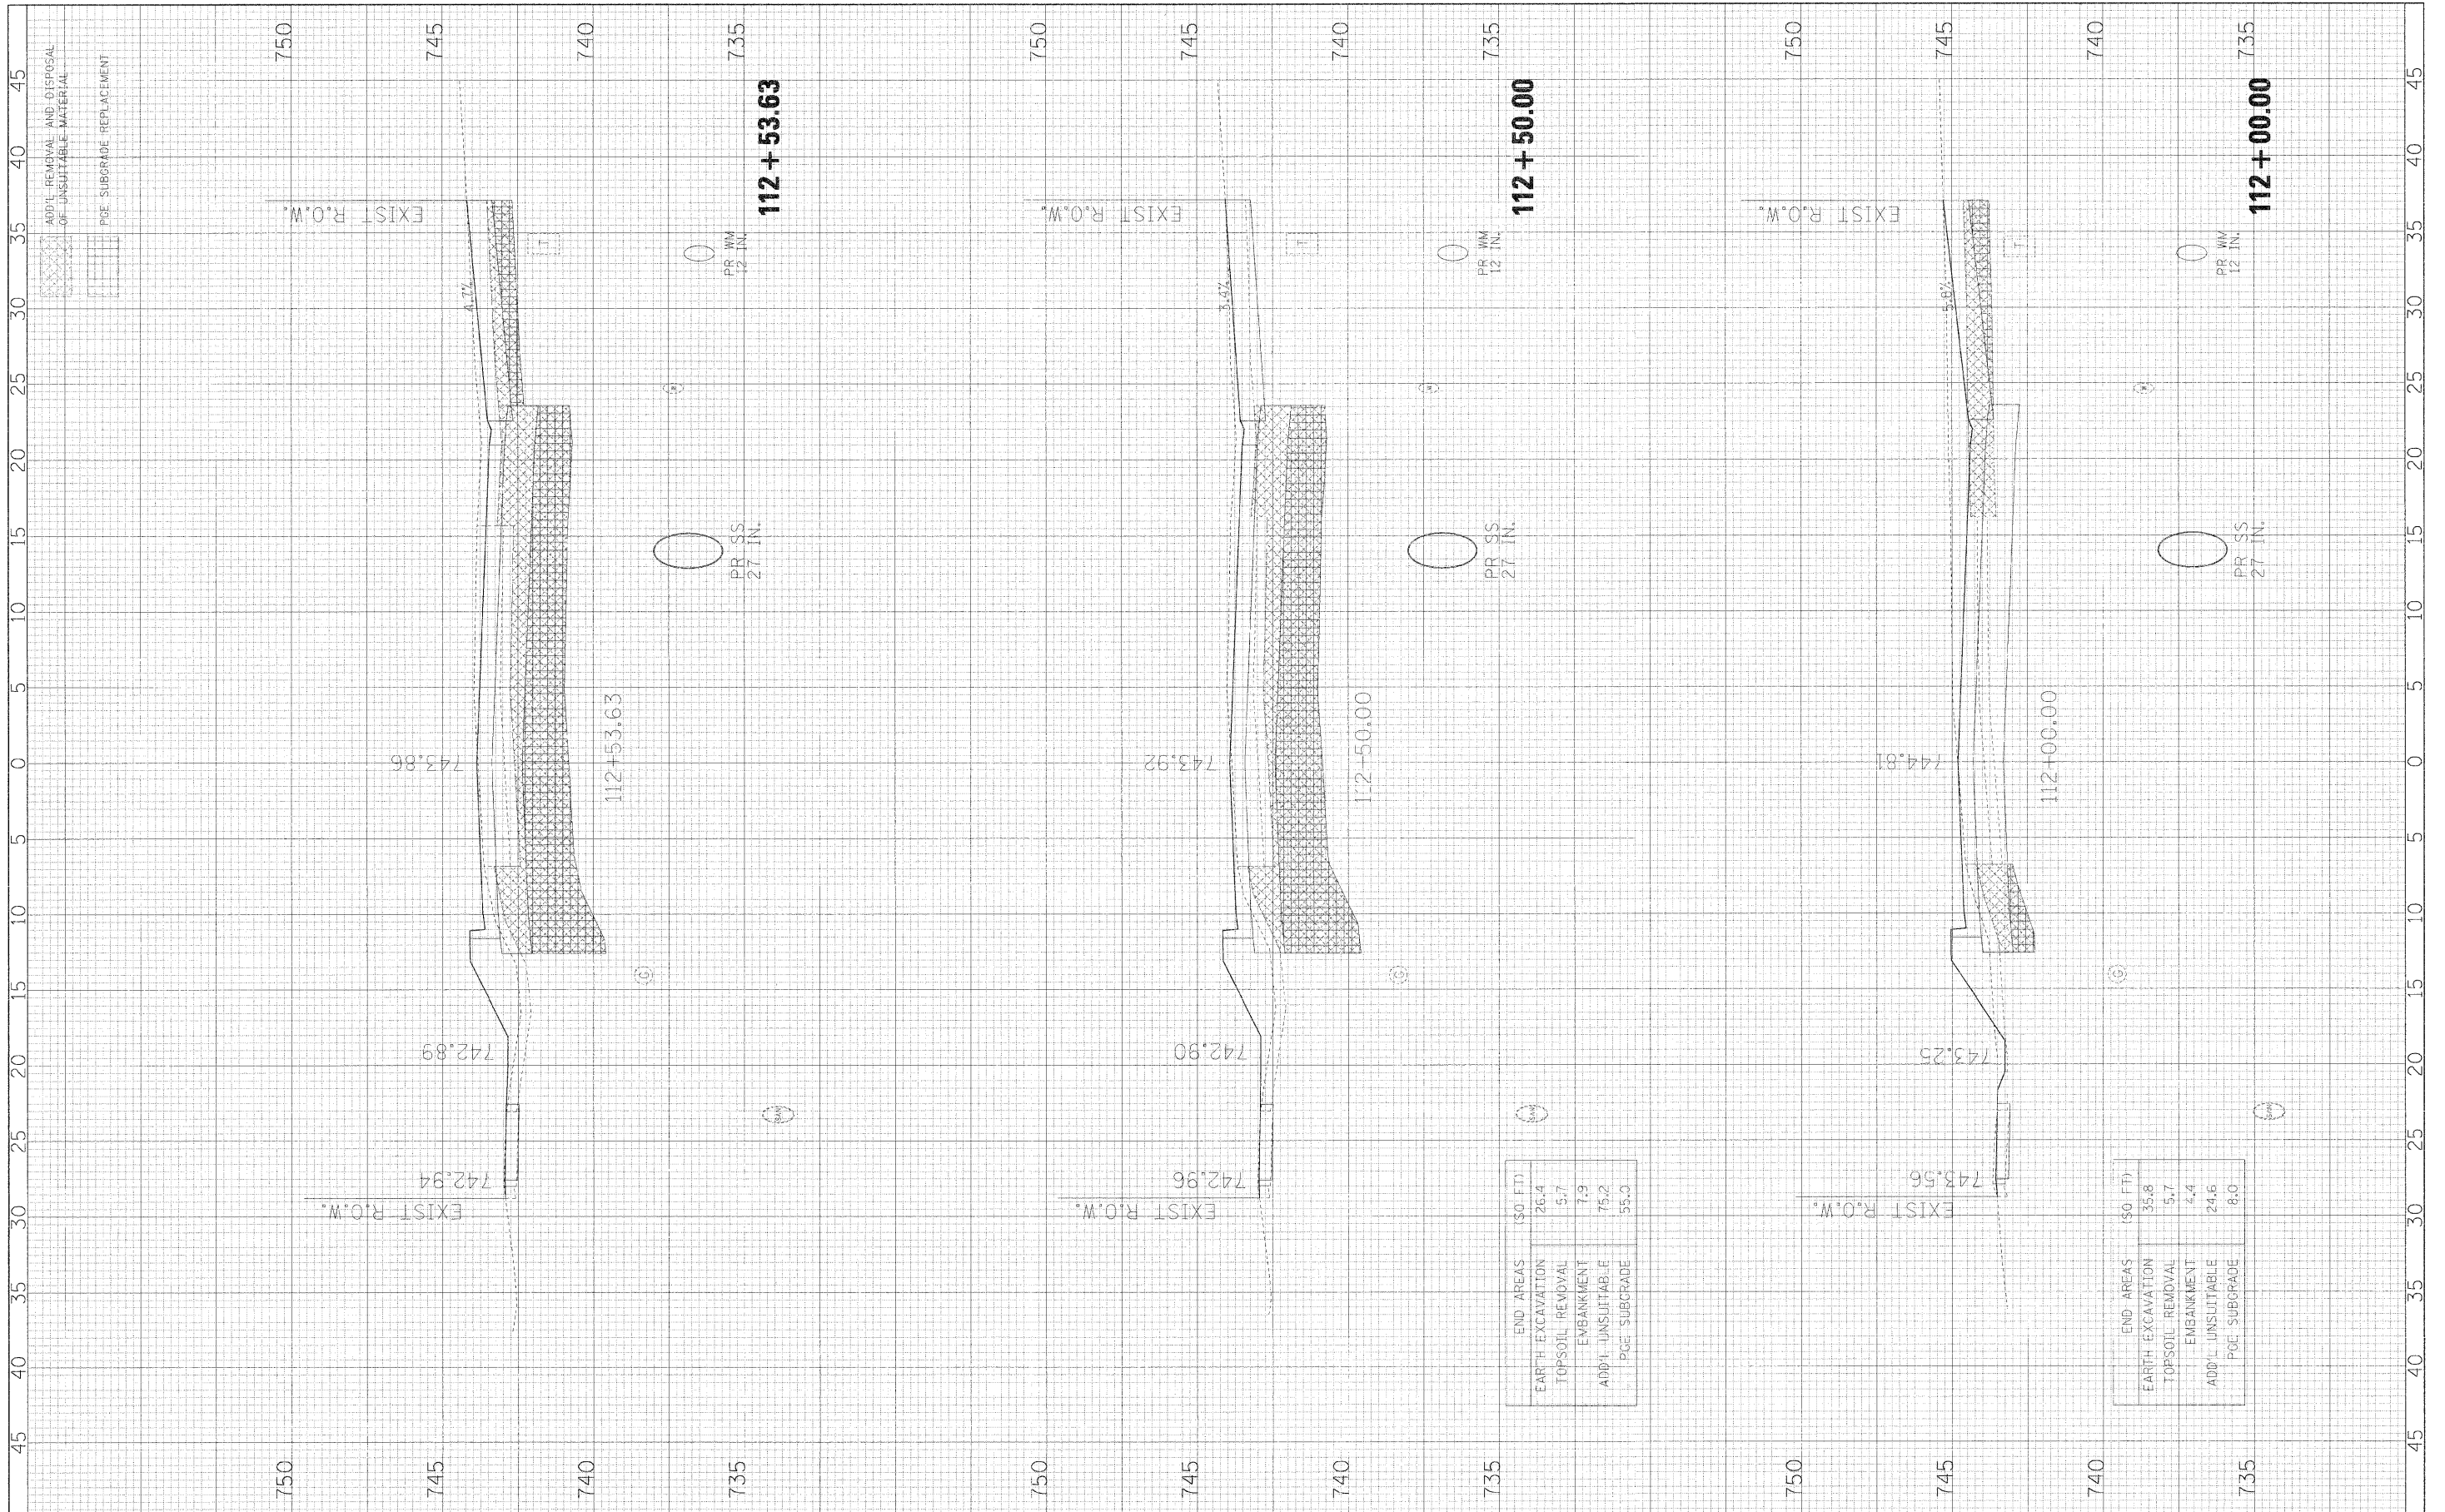

END AREAS (50 FT)	
EARTH EXCAVATION	26.4
TOPSOIL REMOVAL	5.7
EMBANKMENT	7.9
ADD'L UNSUITABLE	75.2
PGE. SUBGRADE	55.0

END AREAS (50 FT)	
EARTH EXCAVATION	35.8
TOPSOIL REMOVAL	5.7
EMBANKMENT	4.4
ADD'L UNSUITABLE	24.6
PGE. SUBGRADE	8.0

FILE NAME =	USER NAME = #USER#	DESIGNED - JMT	REVISED -
#FILE#		DRAWN - JMT	REVISED -
	PLOT SCALE = #SCALE#	CHECKED - AJB	REVISED -
	PLOT DATE = #DATE#	DATE - 01/02/09	REVISED -

**STATE OF ILLINOIS
DEPARTMENT OF TRANSPORTATION**

BLACKHAWK DRIVE CROSS SECTIONS

SCALE: 1H:2V SHEET NO. 16 OF 34 SHEETS STA. 112+00.00 TO STA. 112+53.63

F.A.U. RTL.	SECTION	COUNTY	TOTAL SHEETS	SHEET NO.
3003	00-00084-00-PV	DUPAGE	112	94
BLACKHAWK DR RECONSTRUCTION		CONTRACT NO. 63121		
FED. ROAD DIST. NO. 1 ILLINOIS FED. AID PROJECT				