


FINAL SURVEY	DATE
SURVEYED	BY
PLOTTED	
NOTE BOOK	
AREAS CHECKED	
NO.	

ORIGINAL SURVEY	DATE
SURVEYED	BY
PLOTTED	
NOTE BOOK	
AREAS CHECKED	
NO.	

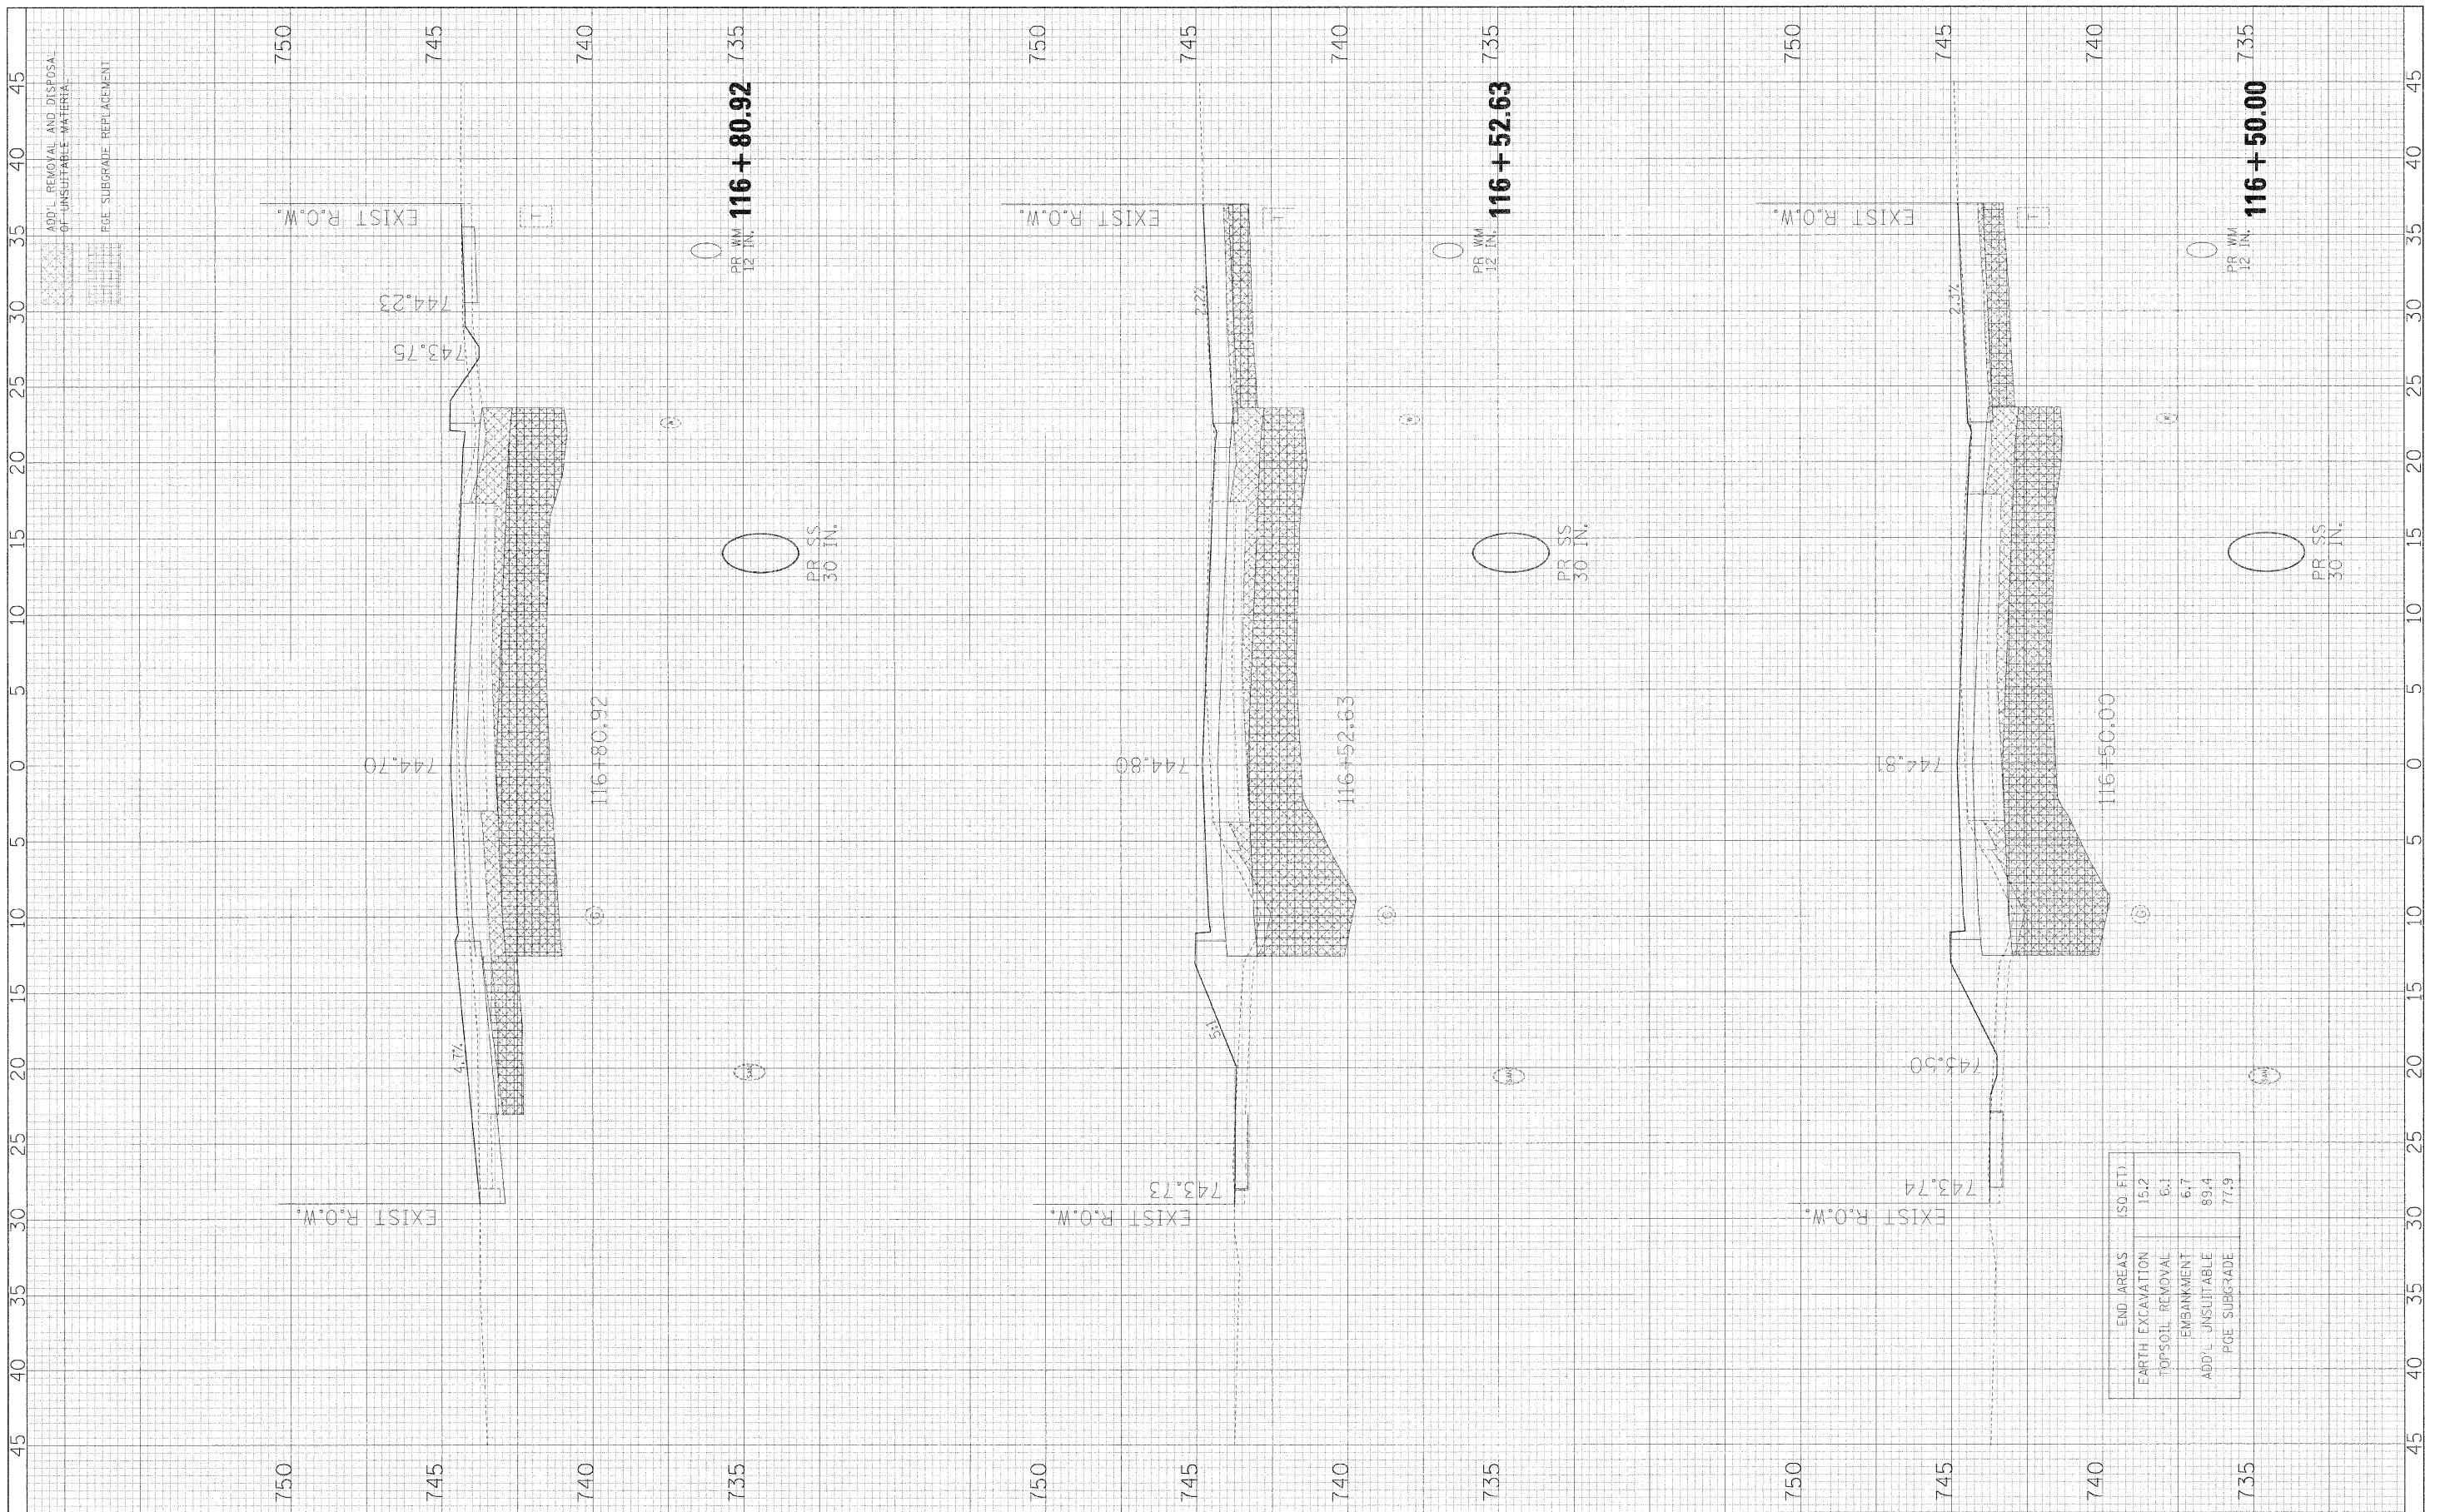

FILE NAME =	USER NAME = #USER#
#FILEL#	

DESIGNED - JMT	REVISED -
DRAWN - JMT	REVISED -
CHECKED - AJB	REVISED -
DATE - 01/02/09	REVISED -

PLOT SCALE = #SCALE#	
PLOT DATE = #DATE#	

**STATE OF ILLINOIS
DEPARTMENT OF TRANSPORTATION**

BLACKHAWK DRIVE CROSS SECTIONS

SCALE: 1H:2V SHEET NO. 23 OF 34 SHEETS STA. 116+50.00 TO STA. 116+80.92

F.A.U. RITE	SECTION	COUNTY	TOTAL SHEET NO.
3003	00-00084-00-PV	DU PAGE	112 101
BLACKHAWK DR RECONSTRUCTION		CONTRACT NO. 63121	
FED. ROAD DIST. NO. 1 ILLINOIS FED. AID PROJECT			

END AREAS	ISO FT.
EARTH EXCAVATION	1512
TOP SOIL REMOVAL	6.1
EMBANKMENT	6.7
ADD' UNSUITABLE	891.4
PGF. SUBGRADE	771.9