


ACKMAN ROAD (LOCATION 1)

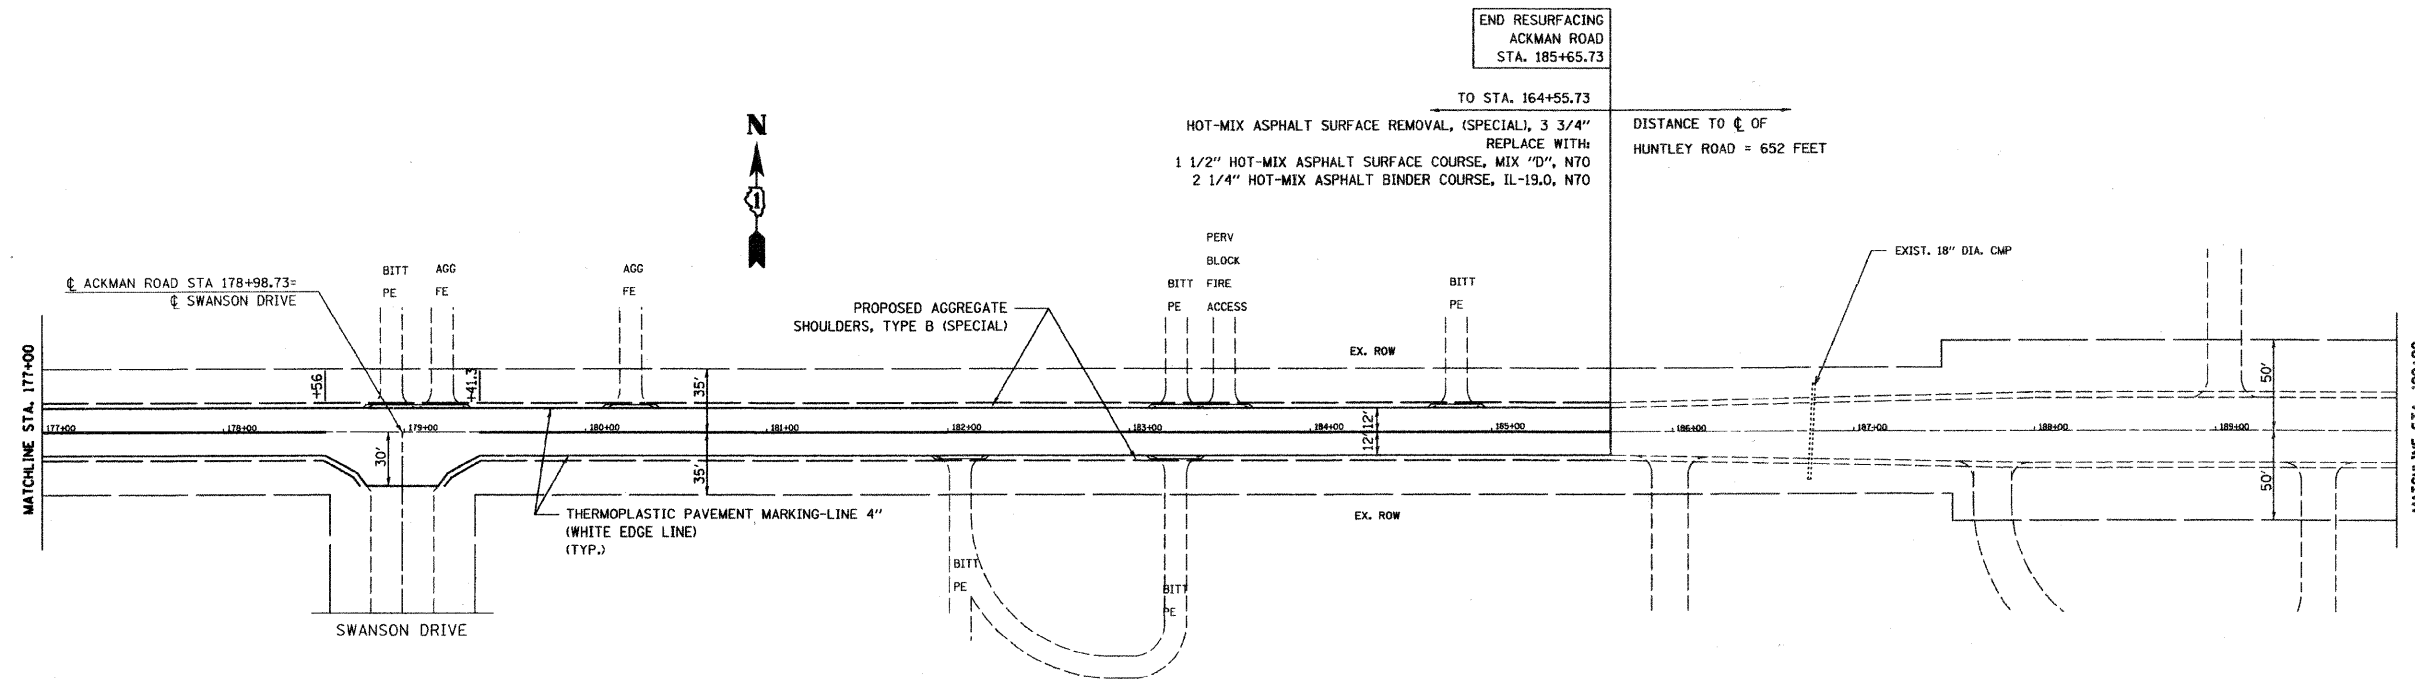

NOTES:

- 1) FOR PAVEMENT MARKING DETAILS, FOLLOW DISTRICT 1 STANDARD TC-13 "DISTRICT ONE TYPICAL PAVEMENT MARKINGS", WHERE APPLICABLE.
- 2) RECESSED REFLECTIVE PAVEMENT MARKERS SHALL FOLLOW STANDARD 781001-03 TYPICAL APPLICATIONS RAISED REFLECTIVE PAVEMENT MARKERS. SEE "RECESSED PAVEMENT MARKER DETAIL" FOR INSTALLATION.

ACKMAN ROAD (LOCATION 1)

*FAU 3873 (ACKMAN ROAD) AND FAU 4066 (MAIN STREET)

FILE NAME =	USER NAME = #USER#	DESIGNED -	REVISED -	McHENRY COUNTY DIVISION OF TRANSPORTATION ACKMAN ROAD AND MAIN STREET LAPP IMPROVEMENTS	ACKMAN ROAD (LOCATION 1) PROPOSED PLAN			F.A. RTE.	SECTION	COUNTY	TOTAL SHEETS	SHEET NO.	
#FILE#		DRAWN -	REVISED -		SCALE: 1"=50'	SHEET NO.	OF	SHEETS	STA.	TO STA.	09-00360-00-RS	19	7
		CHECKED -	REVISED -								McHENRY		
		DATE -	REVISED -										
											CONTRACT NO. 63130		
											FED. ROAD DIST. NO. ILLINOIS FED. AID PROJECT		