


ACKMAN ROAD (LOCATION 2)

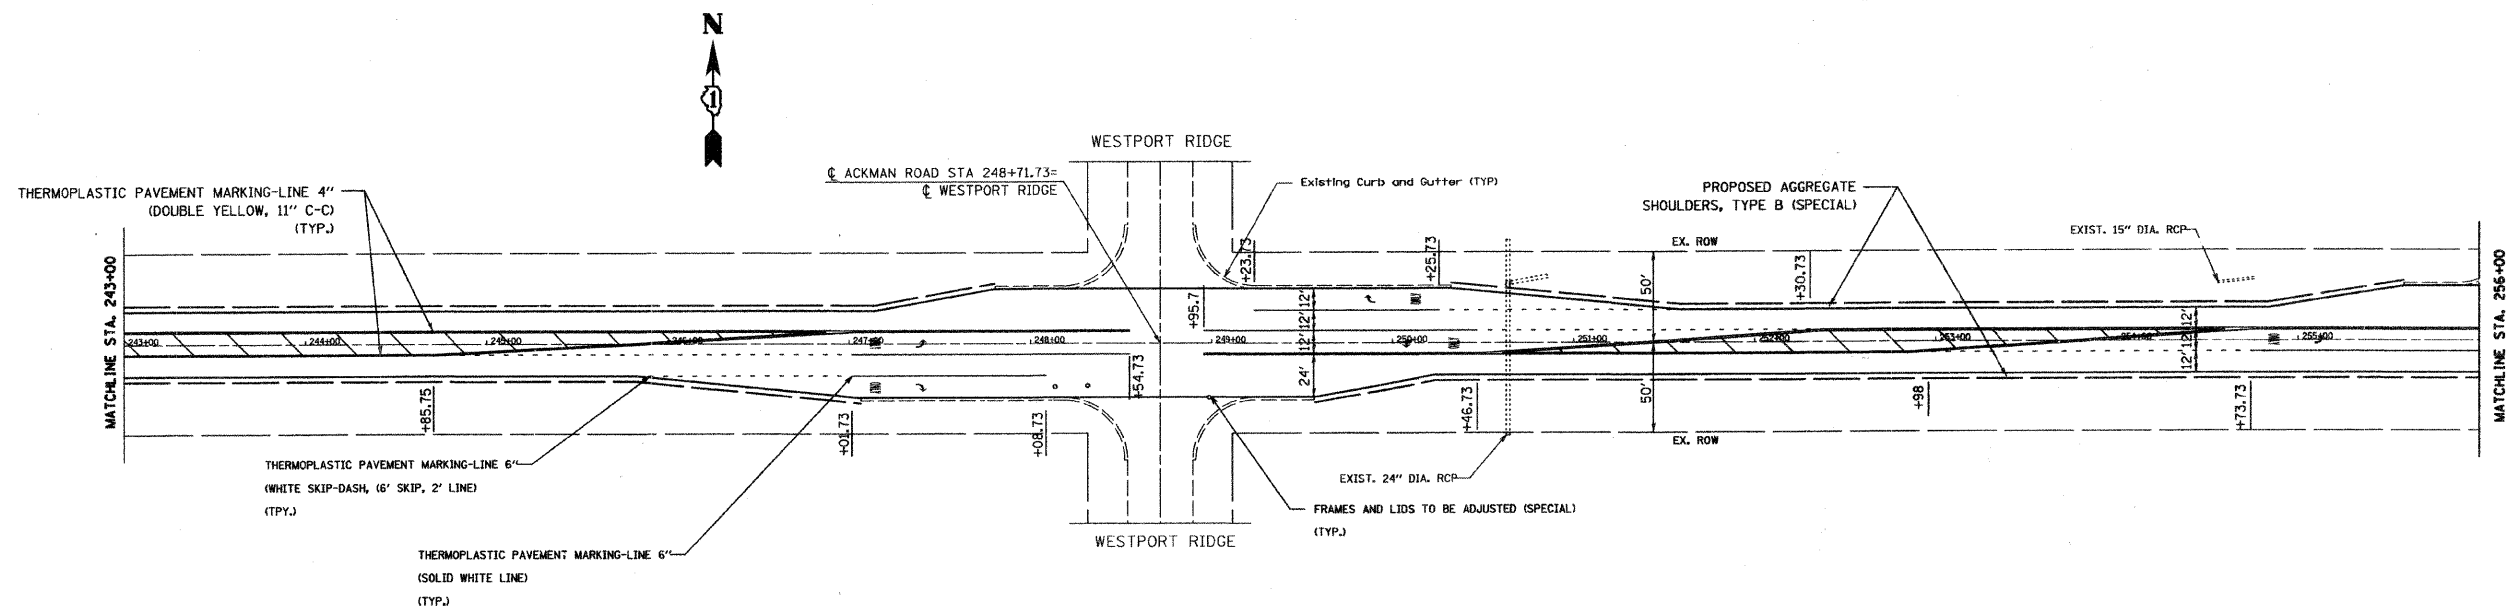

ACKMAN ROAD (LOCATION 2)

NOTES:

- 1) FOR PAVEMENT MARKING DETAILS, FOLLOW DISTRICT 1 STANDARD TC-13 "DISTRICT ONE TYPICAL PAVEMENT MARKINGS", WHERE APPLICABLE.
- 2) RECESSED REFLECTIVE PAVEMENT MARKERS SHALL FOLLOW STANDARD 781001-03 TYPICAL APPLICATIONS RAISED REFLECTIVE PAVEMENT MARKERS. SEE "RECESSED PAVEMENT MARKER DETAIL" FOR INSTALLATION.

*FAU 3873 (ACKMAN ROAD) AND FAU 4066 (MAIN STREET)

FILE NAME = #FILEL#	USER NAME = #USER#	DESIGNED -	REVISED -	McHENRY COUNTY DIVISION OF TRANSPORTATION ACKMAN ROAD AND MAIN STREET LAPP IMPROVEMENTS	ACKMAN ROAD (LOCATION 2) PROPOSED PLAN			F.A. RTE.	SECTION	COUNTY	TOTAL SHEETS	SHEET NO.	
	PLOT SCALE = #SCALE#	DRAWN -	REVISED -		SCALE: 1"=50'	SHEET NO.	OF	SHEETS	STA.	TO STA.	McHENRY	19	9
	PLOT DATE = #DATE#	CHECKED -	REVISED -					CONTRACT NO. 63130					
		DATE -	REVISED -					FED. ROAD DIST. NO. ILLINOIS FED. AID PROJECT					