

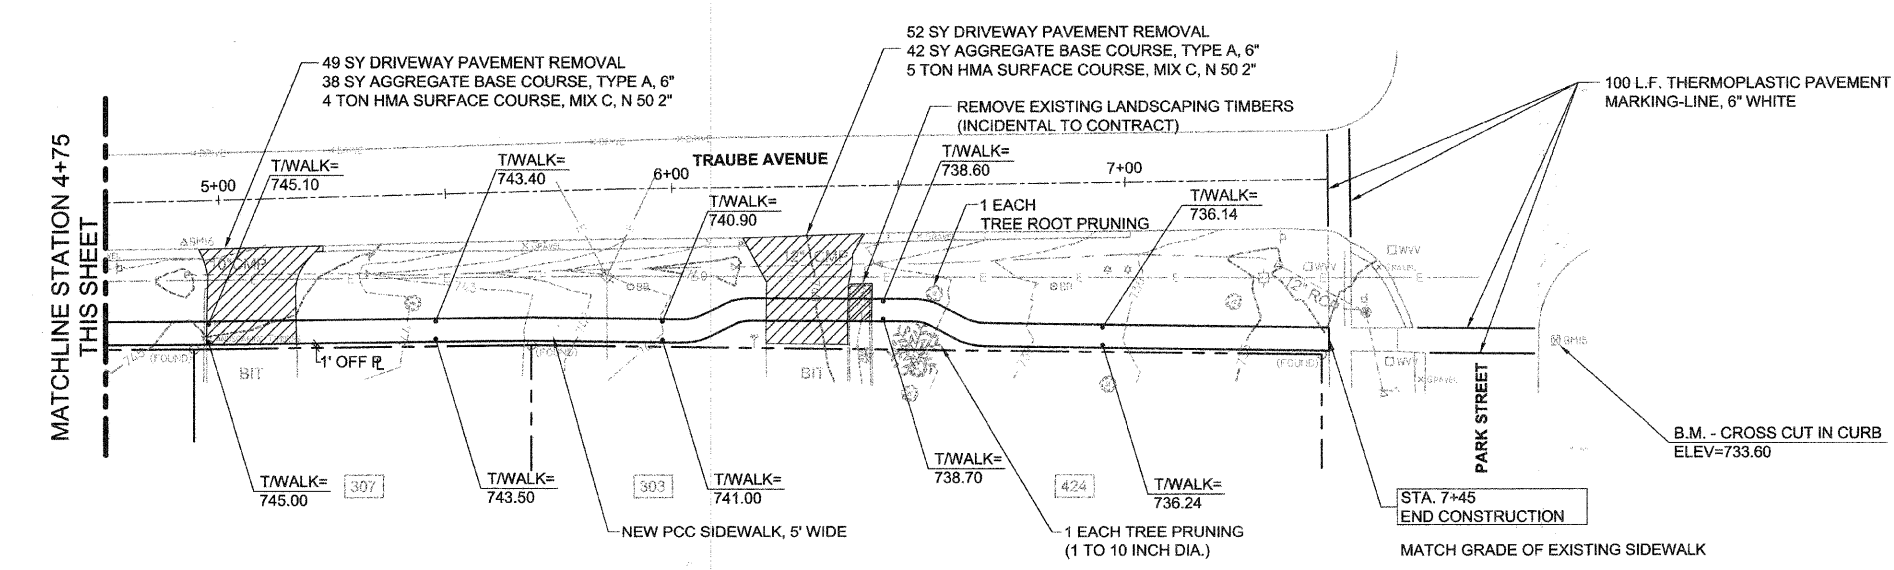


no.	date	by	ckd	description
-----	------	----	-----	-------------

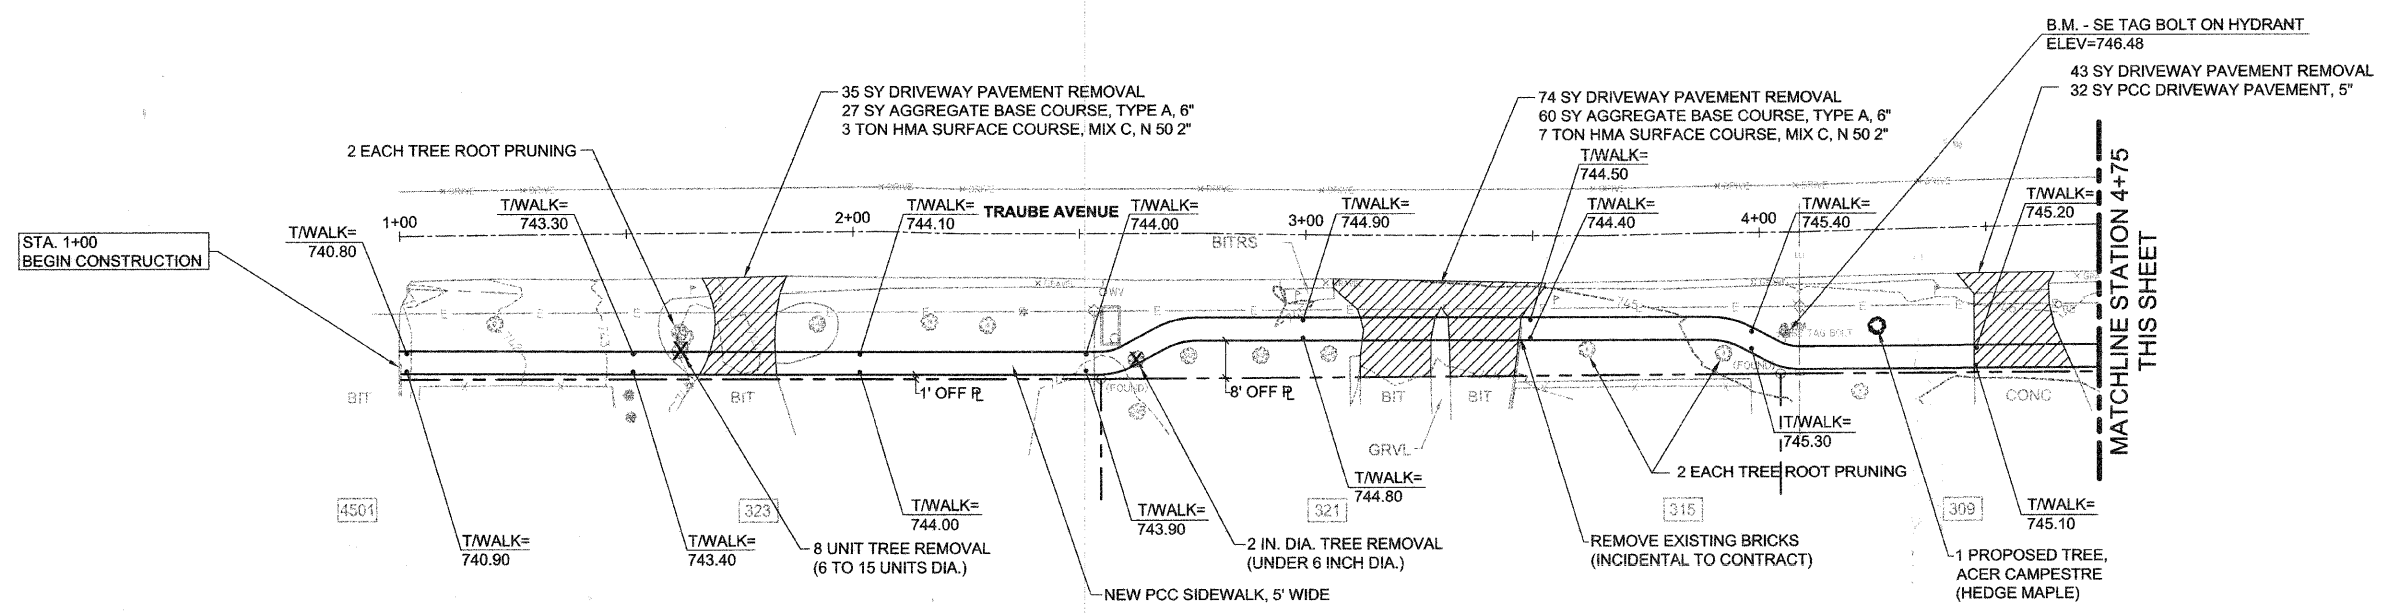

QUANTITIES THIS SHEET

3225 SF	PCC SIDEWALK 5
100 CY	REMOVAL AND DISPOSAL OF UNSUITABLE MATERIAL
700 SY	TOPSOIL FURNISH AND PLACE, 4"
700 SY	SODDING, SALT TOLERANT

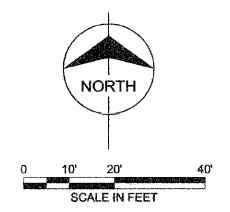

date	OCTOBER 29, 2008	detailed	D. CHAVEZ
designed	M. BERENA	checked	A. BRYANT



VILLAGE OF WESTMONT
PROPOSED 2008 CMAQ
SIDEWALK PROJECT
TRAUBE STREET

project	48924	contract	63132
drawing	C301 - rev.		
sheet	5	of	12 sheets
file	48924_TRAUBE_C201.DWG		

Scale For Microfilming

Inches

COPYRIGHT © 2008 BURNS & MCDONNELL ENGINEERING COMPANY, INC.