



no.	date	by	ckd	description
-----	------	----	-----	-------------

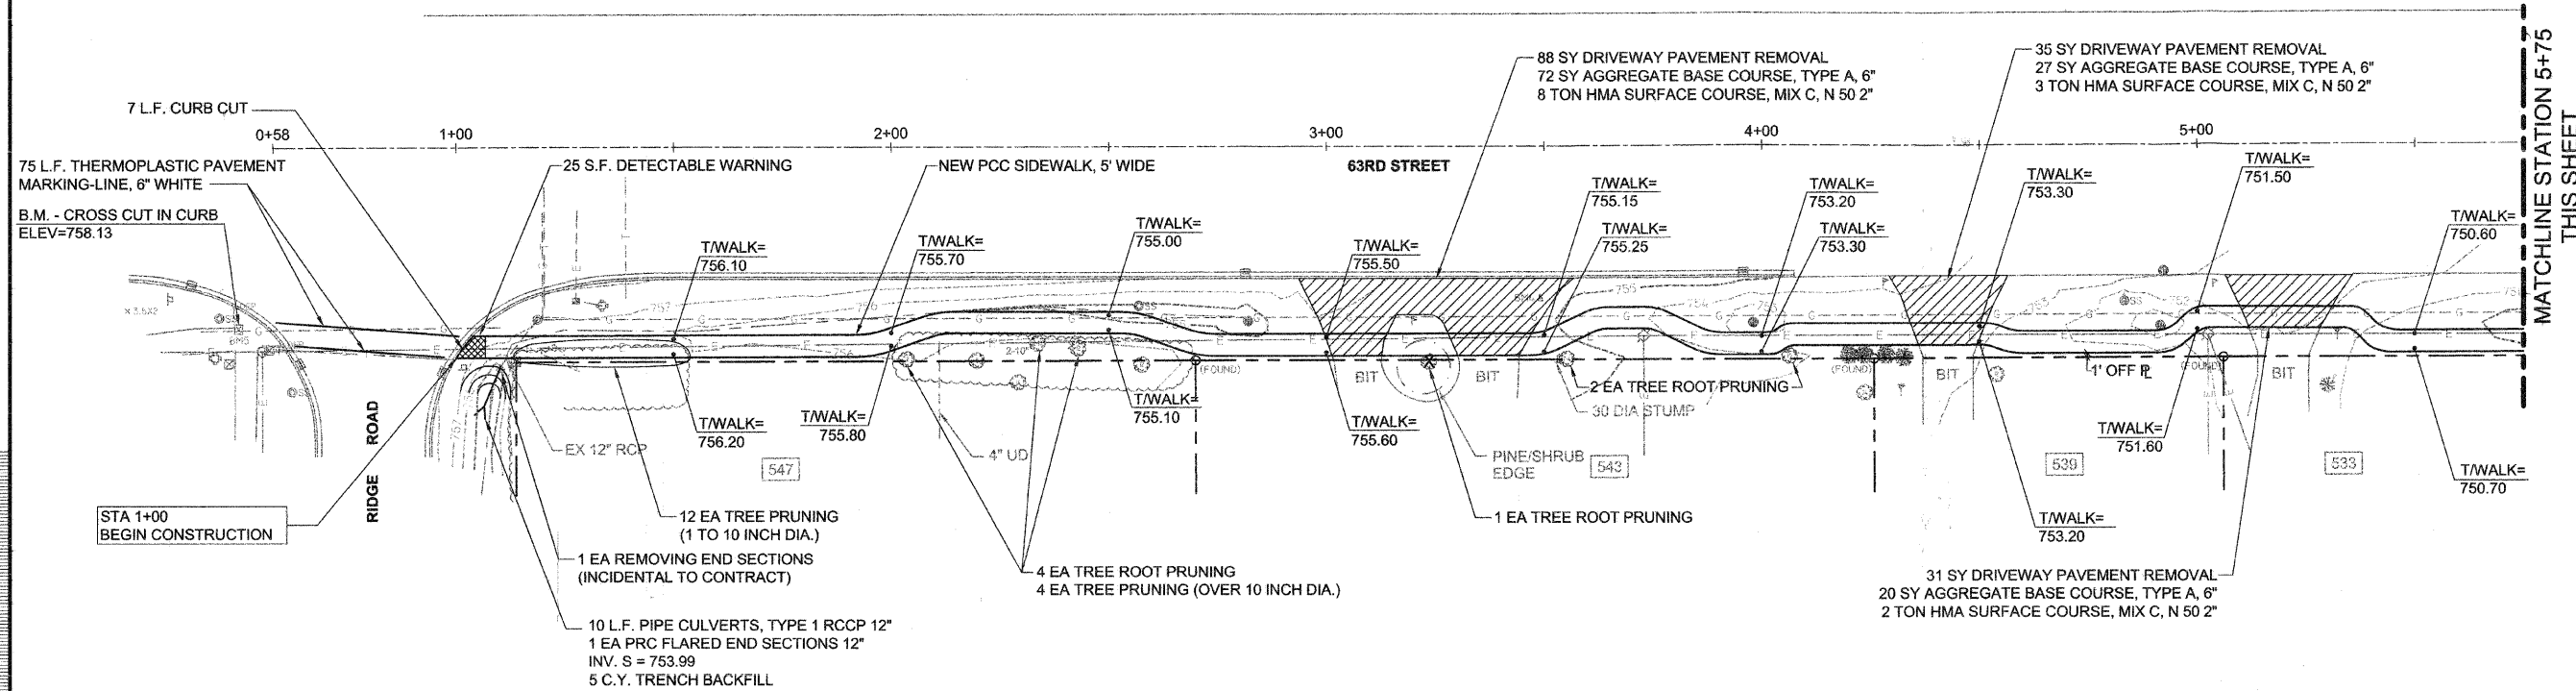


MATCHLINE STATION 5+75
THIS SHEET

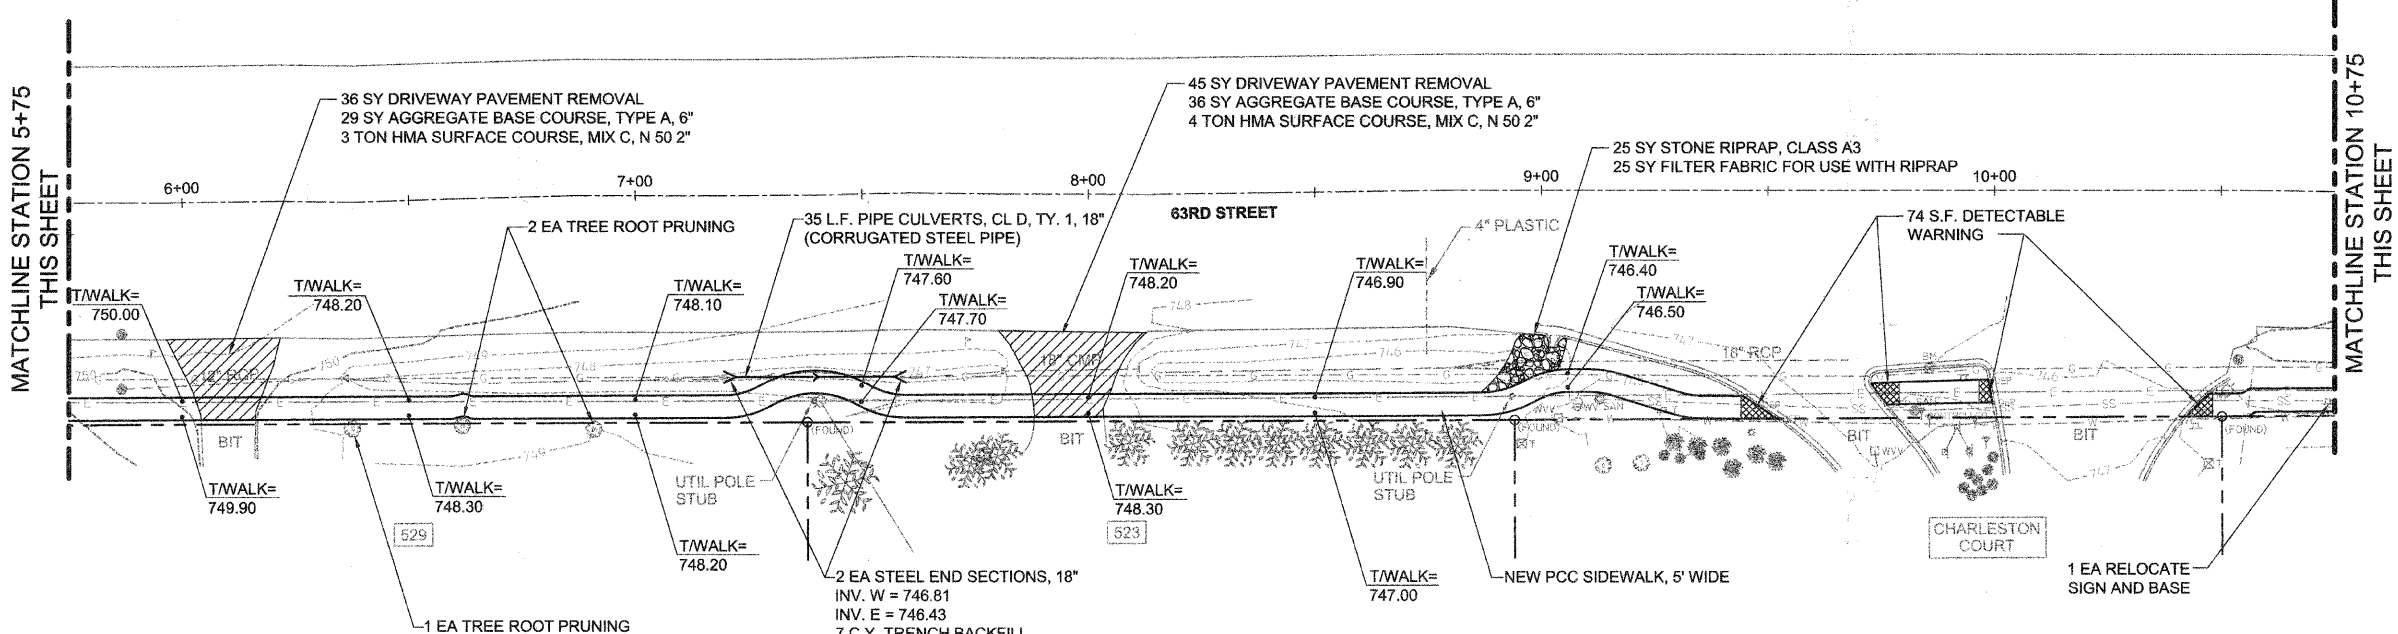

MATCHLINE STATION 10+75
THIS SHEET

QUANTITIES THIS SHEET

- 4555 SF PCC SIDEWALK 5
- 140 CY REMOVAL AND DISPOSAL OF UNSUITABLE MATERIAL
- 1155 SY TOPSOIL FURNISH AND PLACE, 4"
- 1155 SY SODDING, SALT TOLERANT

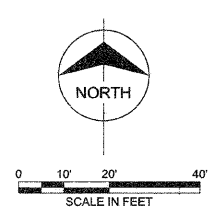

date	OCTOBER 29, 2008	detailed	D. CHAVEZ
designed	M. BERENA	checked	A. BRYANT



VILLAGE OF WESTMONT PROPOSED 2008 CMAQ SIDEWALK PROJECT 63RD STREET	
project	contract
48924	63132
drawing	rev.
C501	
sheet 7	of 12 sheets
file 48924_63RD_C501.DWG	

COPYRIGHT © 2008 BURNS & MCDONNELL ENGINEERING COMPANY, INC.