


FINAL SURVEY	CHECKED	BY	DATE
NOTE BOOK	PLOTTED		
	REMARKS		
	AREAS CHECKED		
	NO.		

ORIGINAL SURVEY	CHECKED	BY	DATE
NOTE BOOK	PLOTTED		
	REMARKS		
	AREAS CHECKED		
	NO.		

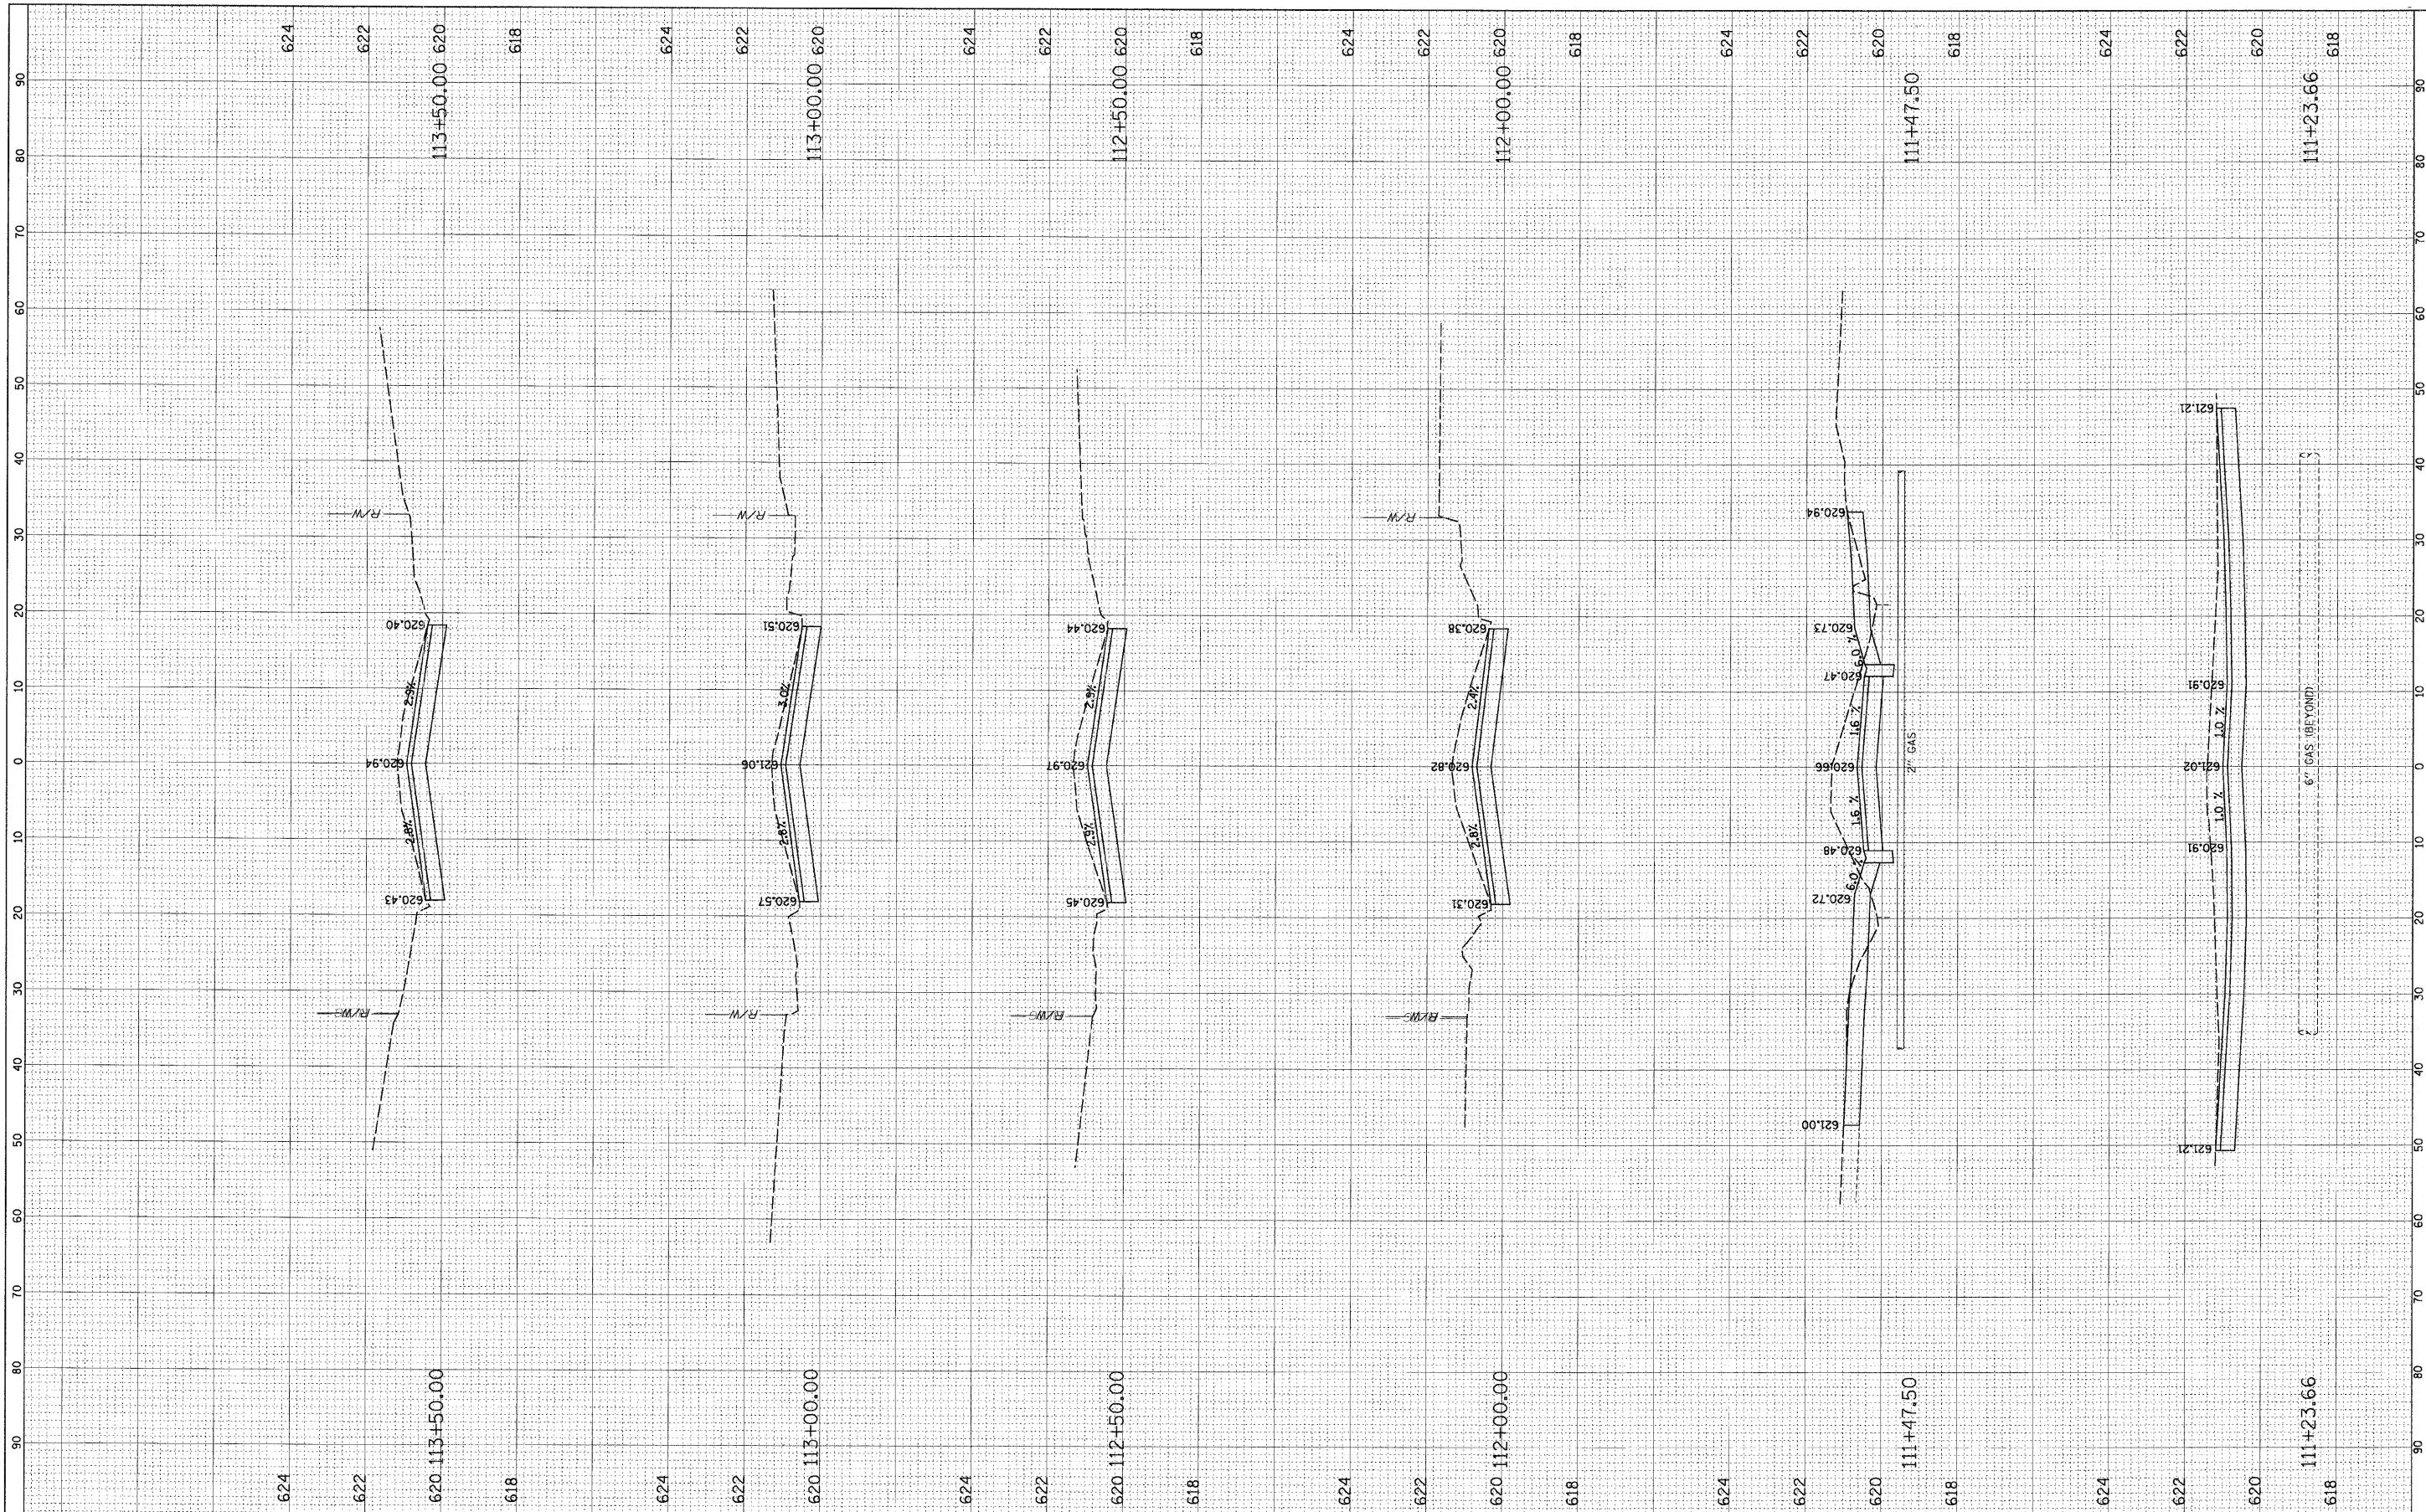

FILE NAME = N:\FORESTPARK\072081\CV\LAY\070001.SHT  
 USER NAME = PRAZALAN

DESIGNED -  
 DRAWN -  
 CHECKED -  
 DATE -

REVISED -  
 REVISED -  
 REVISED -  
 REVISED -

**STATE OF ILLINOIS  
 DEPARTMENT OF TRANSPORTATION**

**CROSS-SECTIONS  
 JACKSON BOULEVARD**

SCALE: SHEET NO. OF SHEETS STA. TO STA.

F.A. RTE.	SECTION	COUNTY	TOTAL SHEETS	SHEET NO.
1462	07-00105-00-PV	COOK	49	44
CONTRACT NO. 63134				
FED. ROAD DIST. NO. 1 ILLINOIS FED. AID PROJECT				