


FINAL SURVEY NO.	CHECKED/PLOTTED/TEMPLATE AREAS CHECKED	BY	DATE

ORIGINAL SURVEY NO.	CHECKED/PLOTTED/TEMPLATE AREAS CHECKED	BY	DATE

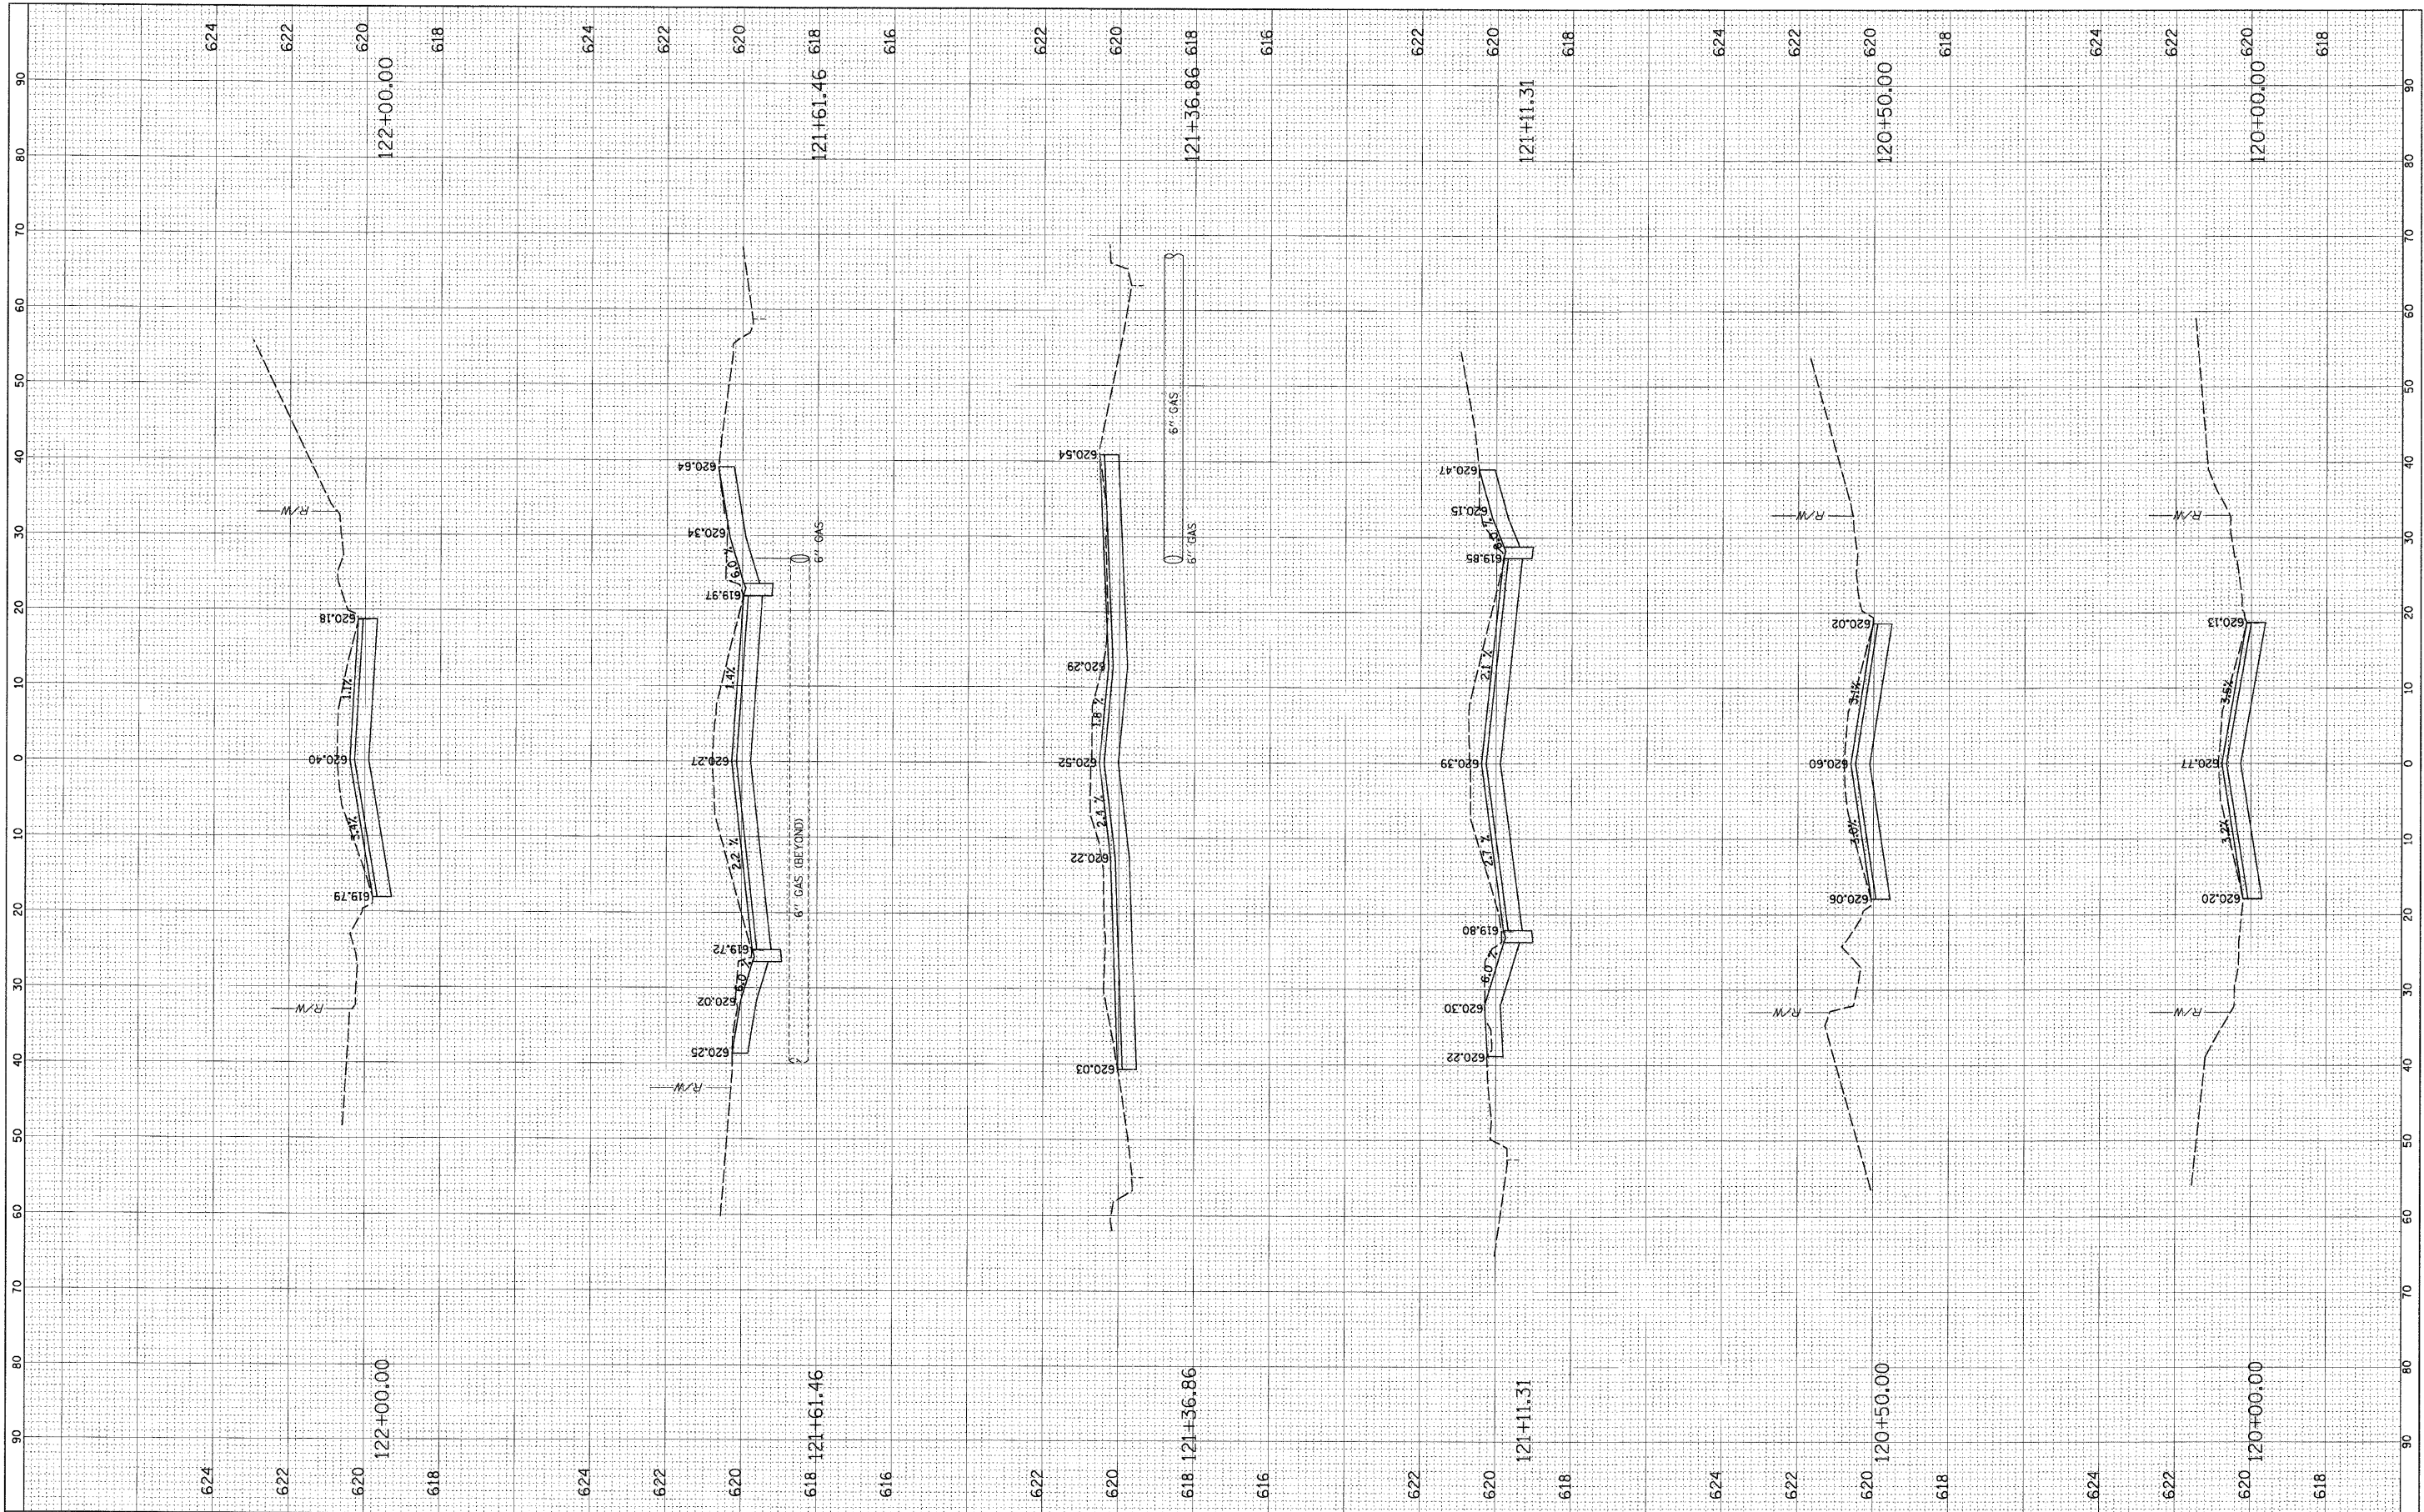

FILE NAME = N:\FORESTPARK\072001\C\1\1\LAY\_07001.SHT  
 USER NAME = PRAZALAN

PLOT SCALE = 10'  
 PLOT DATE = 2/17/2009

DESIGNED	-	REVISED	-
DRAWN	-	REVISED	-
CHECKED	-	REVISED	-
DATE	-	REVISED	-

**STATE OF ILLINOIS  
 DEPARTMENT OF TRANSPORTATION**

**CROSS-SECTIONS  
 JACKSON BOULEVARD**

SCALE: SHEET NO. OF SHEETS STA. TO STA.

F.A. RTE.	SECTION	COUNTY	TOTAL SHEETS	SHEET NO.
1462	07-00105-00-PV	COOK	49	47
FED. ROAD DIST. NO. 1 [ILLINOIS] FED. AID PROJECT				
CONTRACT NO. 63134				