


**SQUARE BARN RD**

**LEGEND**

- HOT-MIX ASPHALT SURFACE REMOVAL, VARIABLE DEPTH (3.2 INCHES TO 4.1 INCHES)
- HOT-MIX ASPHALT SURFACE REMOVAL, 3"
- HOT-MIX ASPHALT SURFACE REMOVAL, 1 1/4"
- HOT-MIX ASPHALT SURFACE REMOVAL, 1/2"
- SIDEWALK REMOVAL
- BUTT JOINT
- DRIVEWAY PAVEMENT REMOVAL AND REPLACEMENT
- PAVEMENT REMOVAL, 10"

**NOTE:**  
 BUTT JOINTS WILL BE AT SIDE STREETS, AT LIMITS OF THE PROJECT AND AT OTHER LOCATIONS AS SHOWS ON THE PLANS. ALL BUTT JOINTS ARE INCIDENTAL TO THE SURFACE COURSE.

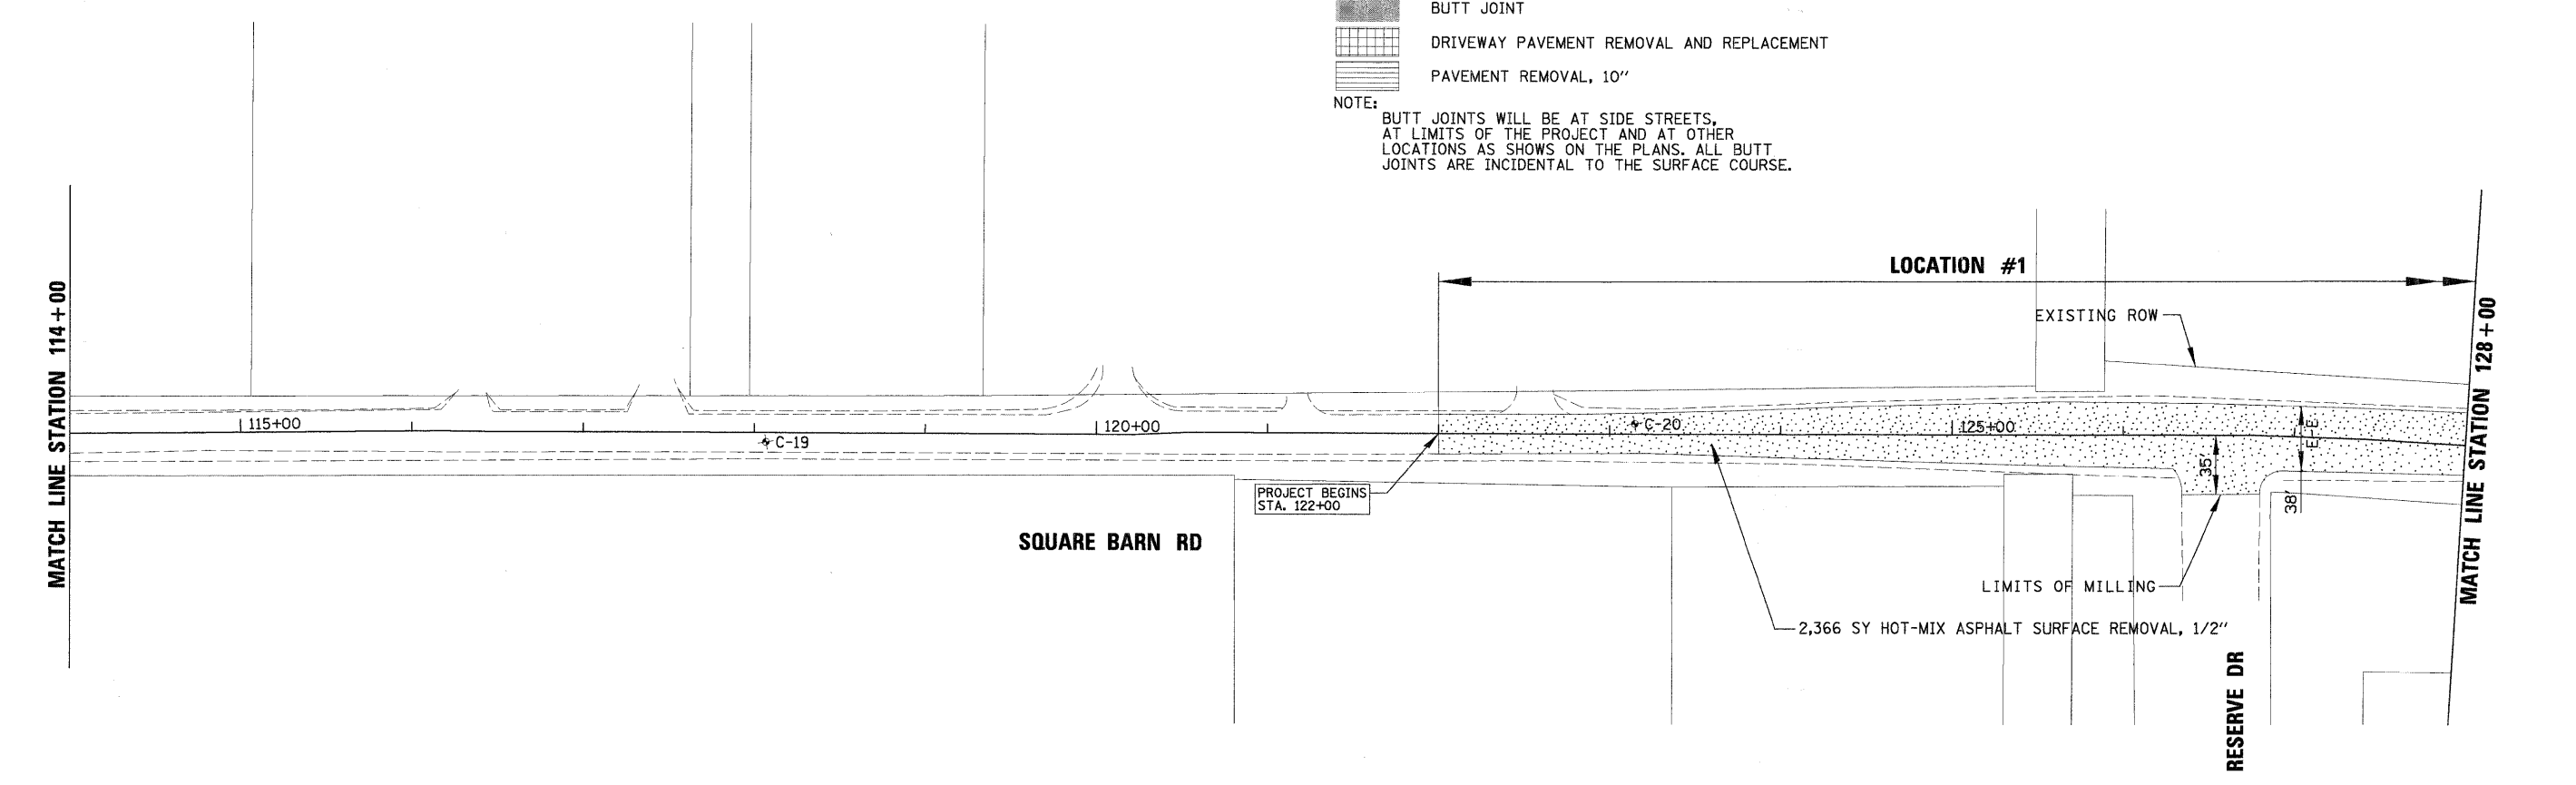

FILE NAME =	USER NAME = MAGOLDEN	DESIGNED - LMF	REVISED -
N:\VALGONQUIN\070273\070273.00019\Civil\EM070273 LAPP Square Barn South-1.dgn		DRAWN - MDH	REVISED -
PLOT SCALE = 50'		CHECKED - LMF	REVISED -
PLOT DATE = 2/13/2009		DATE - 2/13/2009	REVISED -

**STATE OF ILLINOIS  
 DEPARTMENT OF TRANSPORTATION**

**EXISTING CONDITIONS AND REMOVAL PLAN  
 SQUARE BARN RD - 1**

SCALE: 50'      SHEET NO. 1 OF 9 SHEETS      STA. 100+00 TO STA. 128+00

F.A. RTE.	SECTION	COUNTY	TOTAL SHEETS	SHEET NO.
	08-00075-00-RS	MCHENRY	35	12
CONTRACT NO. 63138				
FED. ROAD DIST. NO. 1 ILLINOIS FED. AID PROJECT				