


FINAL SURVEY	SURVEYED	BY	DATE
NOTE BOOK	PLOTTED		
NO.	TEMPLATE		
	AREAS CHECKED		

ORIGINAL SURVEY	SURVEYED	BY	DATE
NOTE BOOK	PLOTTED		
NO.	TEMPLATE		
	AREAS CHECKED		

MILLER ROAD - PHASE 1
01/20/09 - sec.miller.dgn

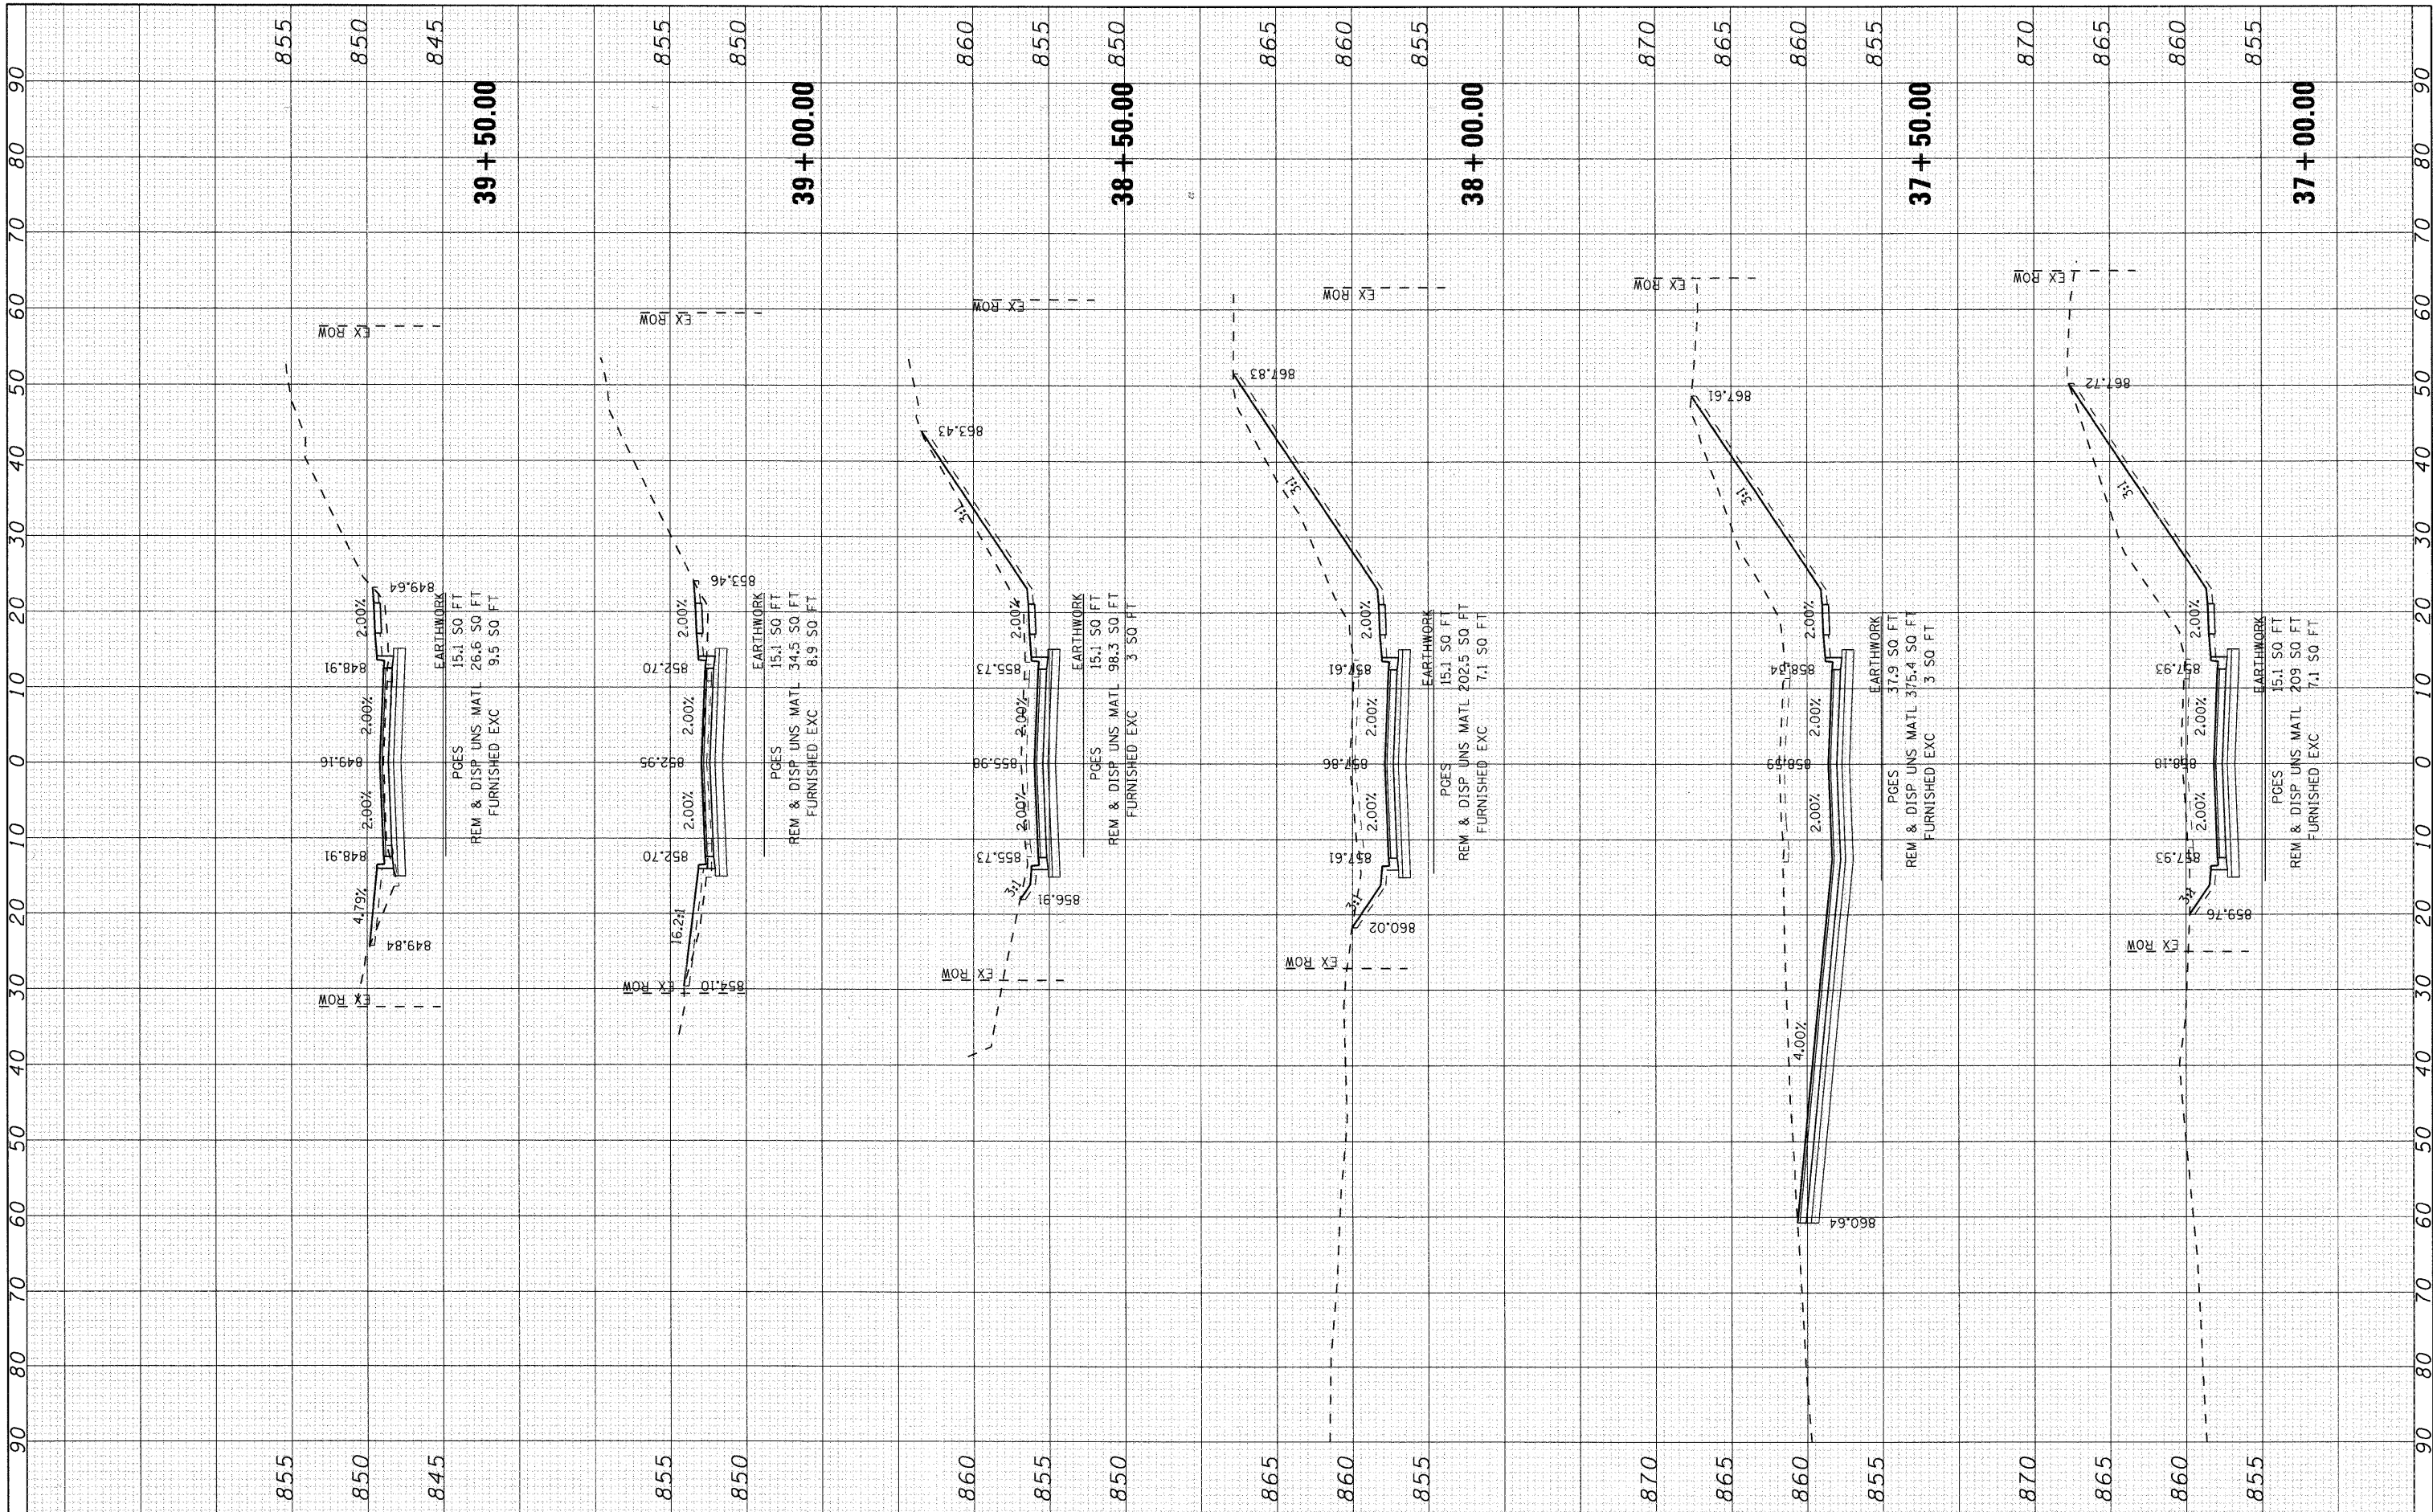

SEC Group, Inc.
 Engineering
 Surveying
 Planning
 Landscaping/Architecture
 McHenry • Yorkville • New Lenox • Chicago
 www.secgroupinc.com

USER NAME = bharman	DESIGNED - BDH	REVISED -
PLOT SCALE = 10	DRAWN -	REVISED -
PLOT DATE = 2/13/2009	CHECKED -	REVISED -
	DATE - 2/12/09	REVISED -

VILLAGE OF LAKE IN THE HILLS

**CROSS SECTIONS
MILLER ROAD**

SCALE: 10 SHEET NO. 3 OF 5 SHEETS STA. 37+00.00 TO STA. 39+50.00

F.A. RTE. 4039	SECTION 08-00029-00-FP	COUNTY MCHENRY	TOTAL SHEETS 29	SHEET NO. 24
FED. ROAD DIST. NO. ILLINOIS FED. AID PROJECT				
CONTRACT NO. 63142				