


| | | | |
|--------------|---------------|----|------|
| FINAL SURVEY | SURVEYED | BY | DATE |
| NOTE BOOK | PLOTTED | | |
| NO. | TEMPLATE | | |
| | AREAS CHECKED | | |

| | | | |
|-----------------|---------------|----|------|
| ORIGINAL SURVEY | SURVEYED | BY | DATE |
| NOTE BOOK | PLOTTED | | |
| NO. | TEMPLATE | | |
| | AREAS CHECKED | | |

MILLER ROAD - PHASE 1
 2/12/09
 2/12/09

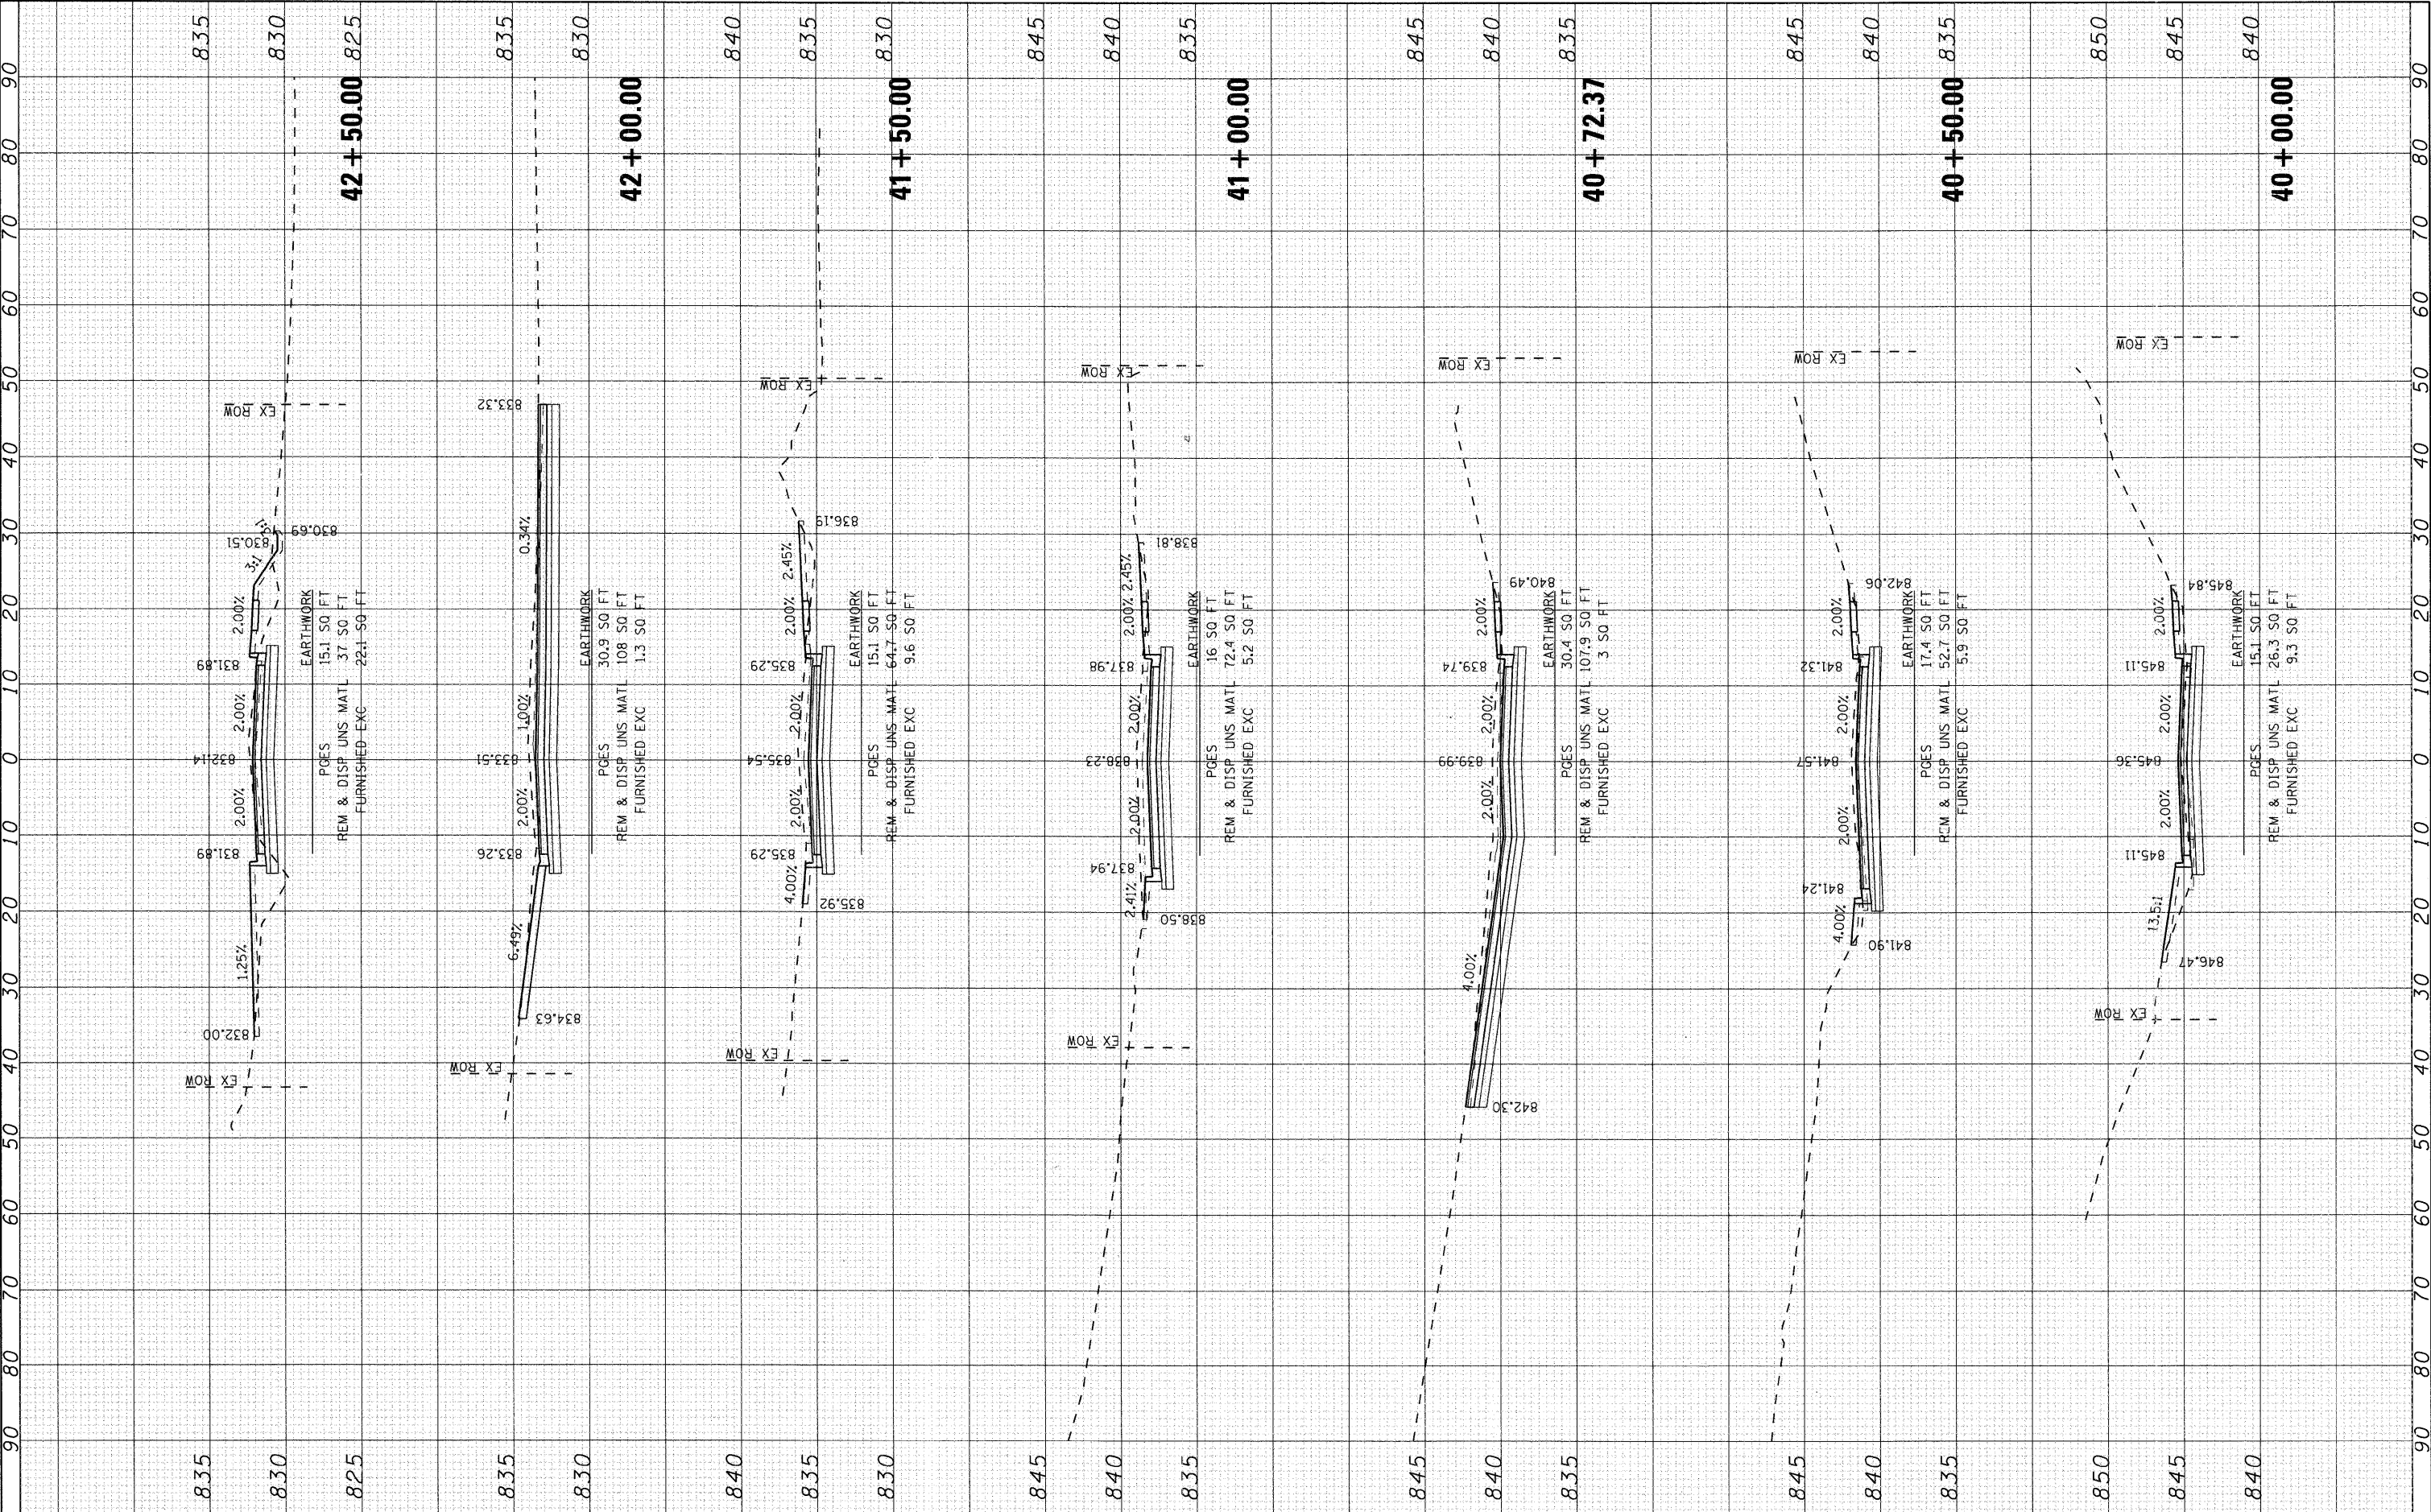

SEC Group, Inc.
 Engineering
 Surveying
 Planning
 Landscape Architecture
 McHenry • Yorkville • New Lenox • Chicago
 www.secgroupinc.com

| | | |
|-----------------------|----------------|-----------|
| USER NAME = bhartman | DESIGNED - BDH | REVISED - |
| PLOT SCALE = 10 | DRAWN - | REVISED - |
| PLOT DATE = 2/13/2009 | CHECKED - | REVISED - |
| | DATE = 2/12/09 | REVISED - |

VILLAGE OF LAKE IN THE HILLS

**CROSS SECTIONS
 MILLER ROAD**
 SCALE: 10
 SHEET NO. 4 OF 5 SHEETS
 STA. 40+00.00 TO STA. 42+50.00

| | | | | |
|---------------------|------------------------|---------------------------|-----------------|--------------|
| F.A. RTE. 4039 | SECTION 08-00029-00-FP | COUNTY MCHENRY | TOTAL SHEETS 29 | SHEET NO. 25 |
| FED. ROAD DIST. NO. | | ILLINOIS FED. AID PROJECT | | |
| | | CONTRACT NO. 63142 | | |