


FINAL SURVEY	SURVEYED	DATE
NOTE BOOK	PLOTTED	BY
NO.	TEMPLATE	
	AREAS	
	CHECKED	

ORIGINAL SURVEY	SURVEYED	DATE
NOTE BOOK	PLOTTED	BY
NO.	TEMPLATE	
	AREAS	
	CHECKED	

MILLER ROAD - PHASE 1
07/20/07 - vs_miller.dgn

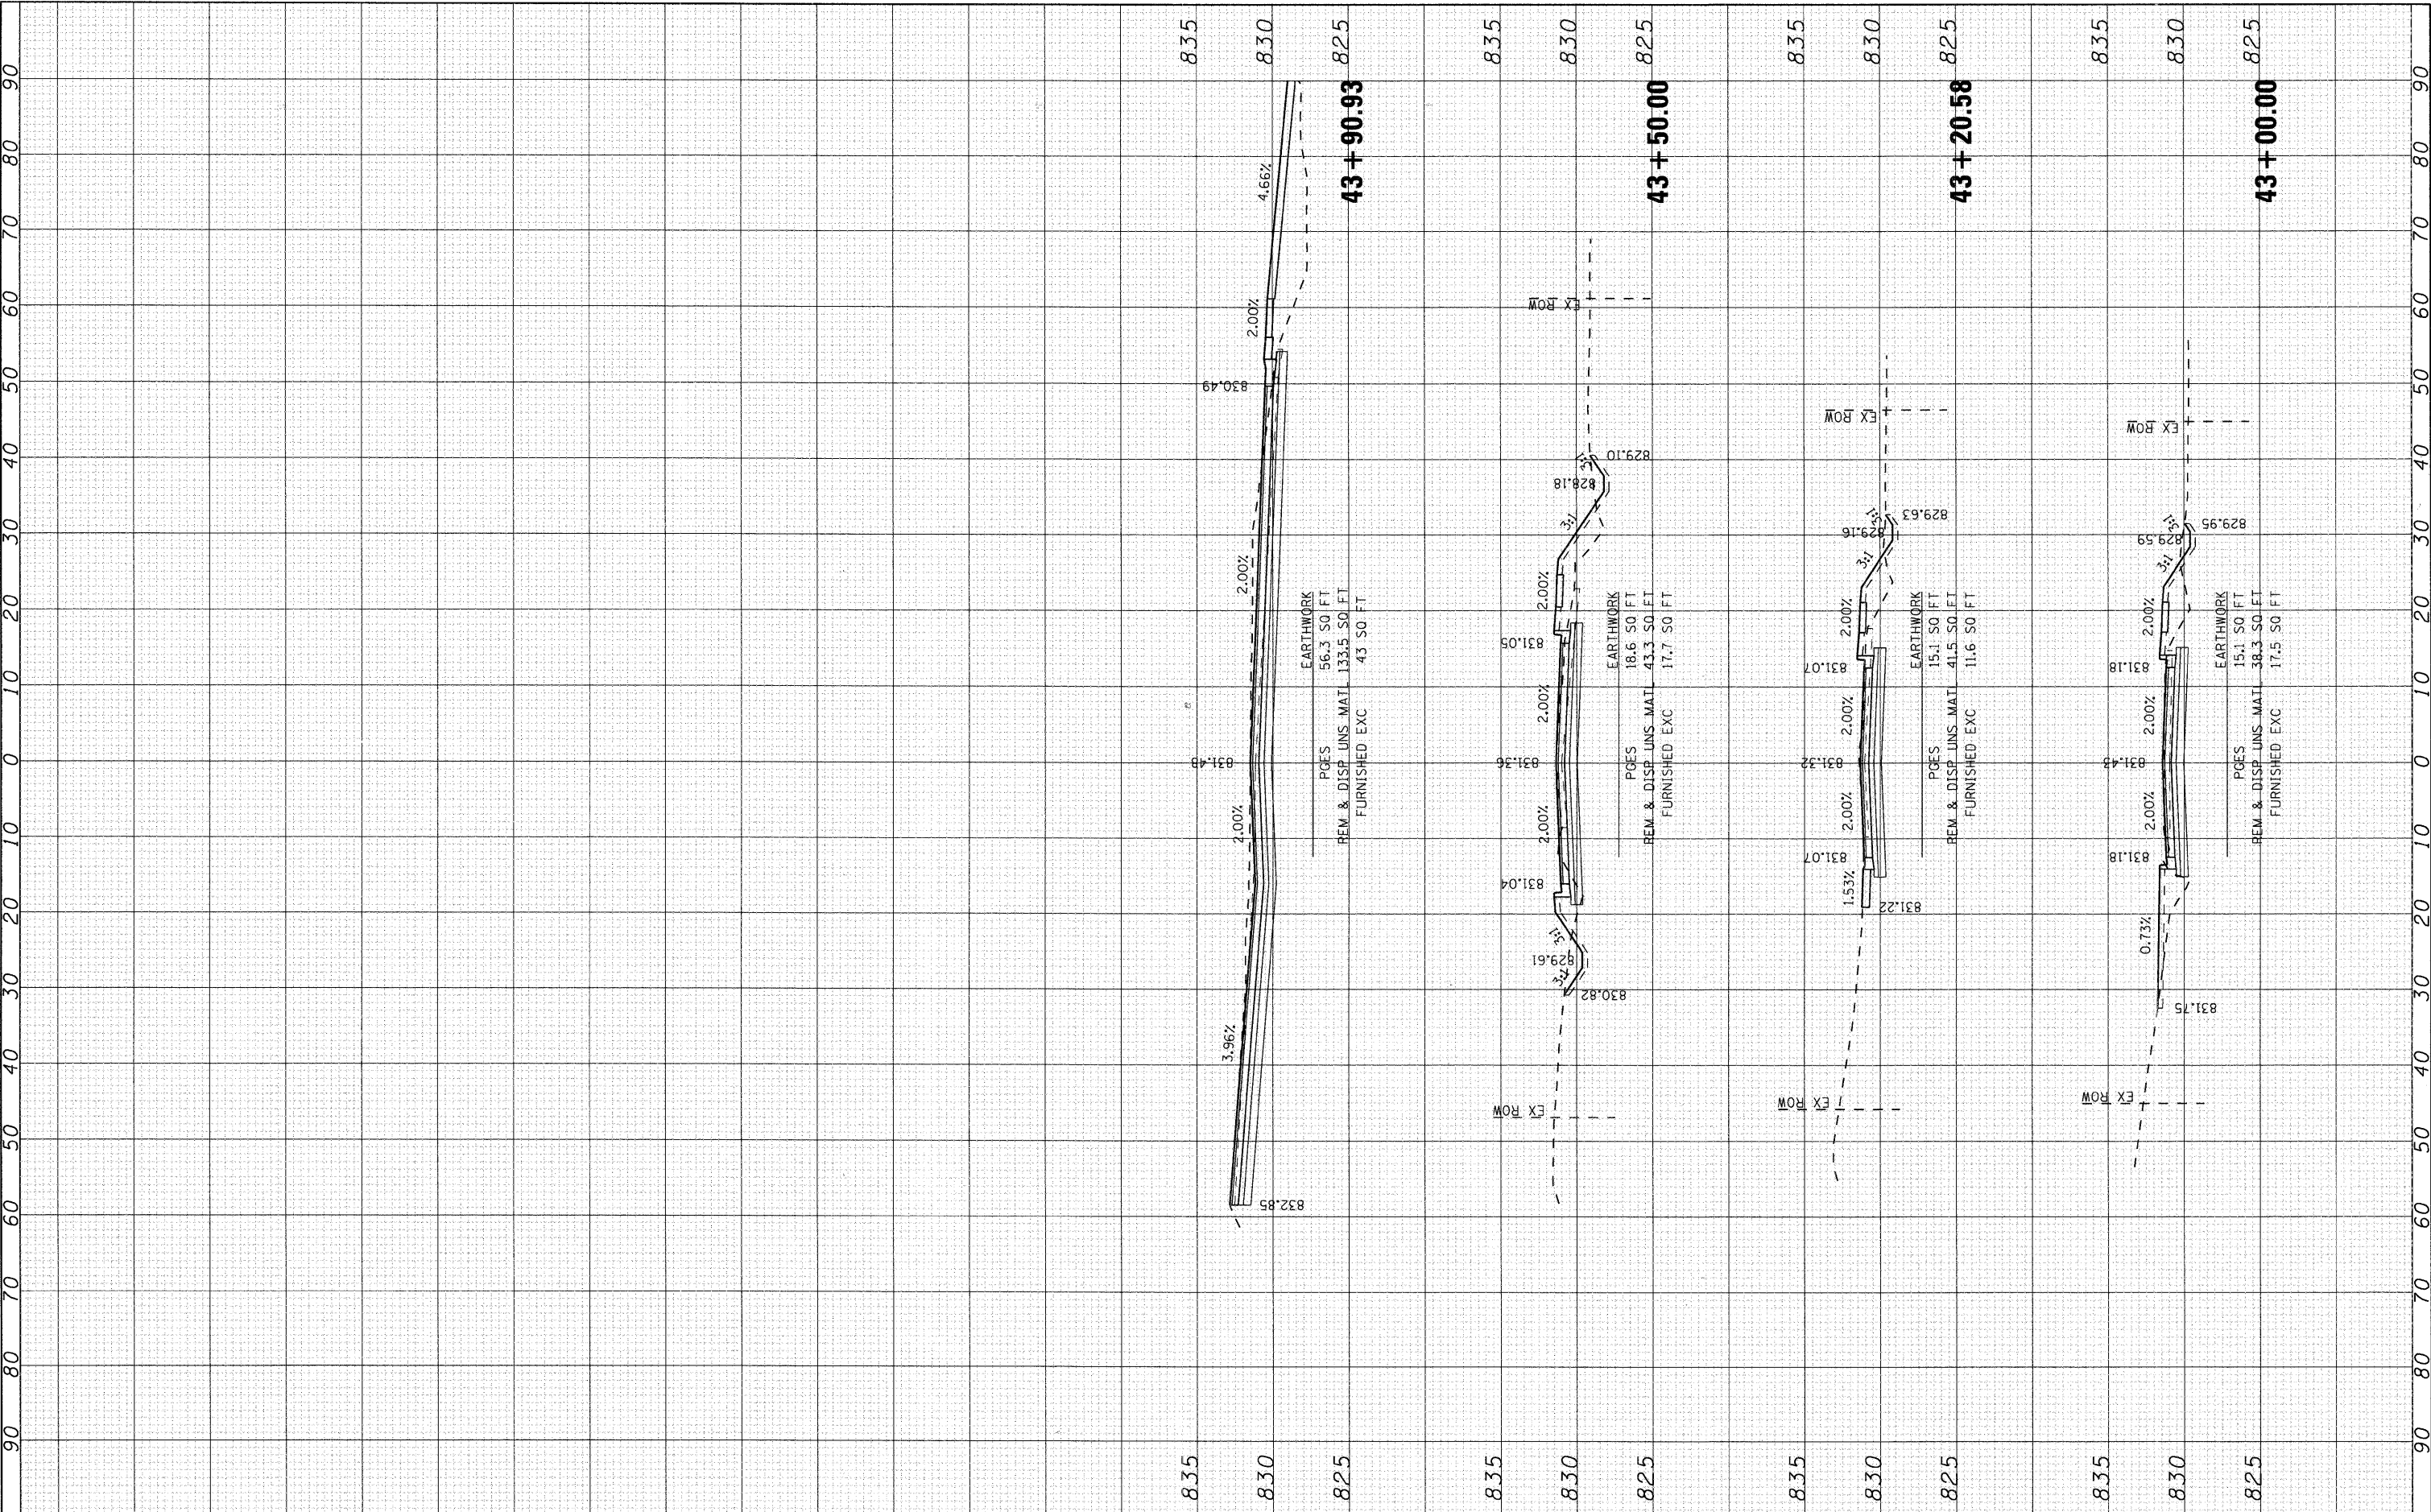

SEC Group, Inc.
 Engineering
 Surveying
 Planning
 Landscape Architecture
 Melrose • Yorkville • New Lenox • Chicago
 www.secgroupinc.com

USER NAME = bharman	DESIGNED - BDH	REVISED -
PLOT SCALE = 10	DRAWN -	REVISED -
PLOT DATE = 2/13/2009	CHECKED -	REVISED -
	DATE - 2/12/09	REVISED -

VILLAGE OF LAKE IN THE HILLS

**CROSS SECTIONS
MILLER ROAD**

SCALE: 10 SHEET NO. 5 OF 5 SHEETS STA. 43+00.00 TO STA. 43+90.93

F.A. RTE. 4039	SECTION 08-00029-00-FP	COUNTY MCHENRY	TOTAL SHEETS 29	SHEET NO. 26
FED. ROAD DIST. NO. [ILLINOIS] FED. AID PROJECT				

CONTRACT NO. 63142