


FINAL SURVEY	SURVEYED	BY	DATE
NOTE BOOK	PLOTTED		
NO.	TEMPLATE		
	AREAS CHECKED		

ORIGINAL SURVEY	SURVEYED	BY	DATE
NOTE BOOK	PLOTTED		
NO.	TEMPLATE		
	AREAS CHECKED		

MILLER ROAD - PHASE 1
02/13/09 - va, cldgpa

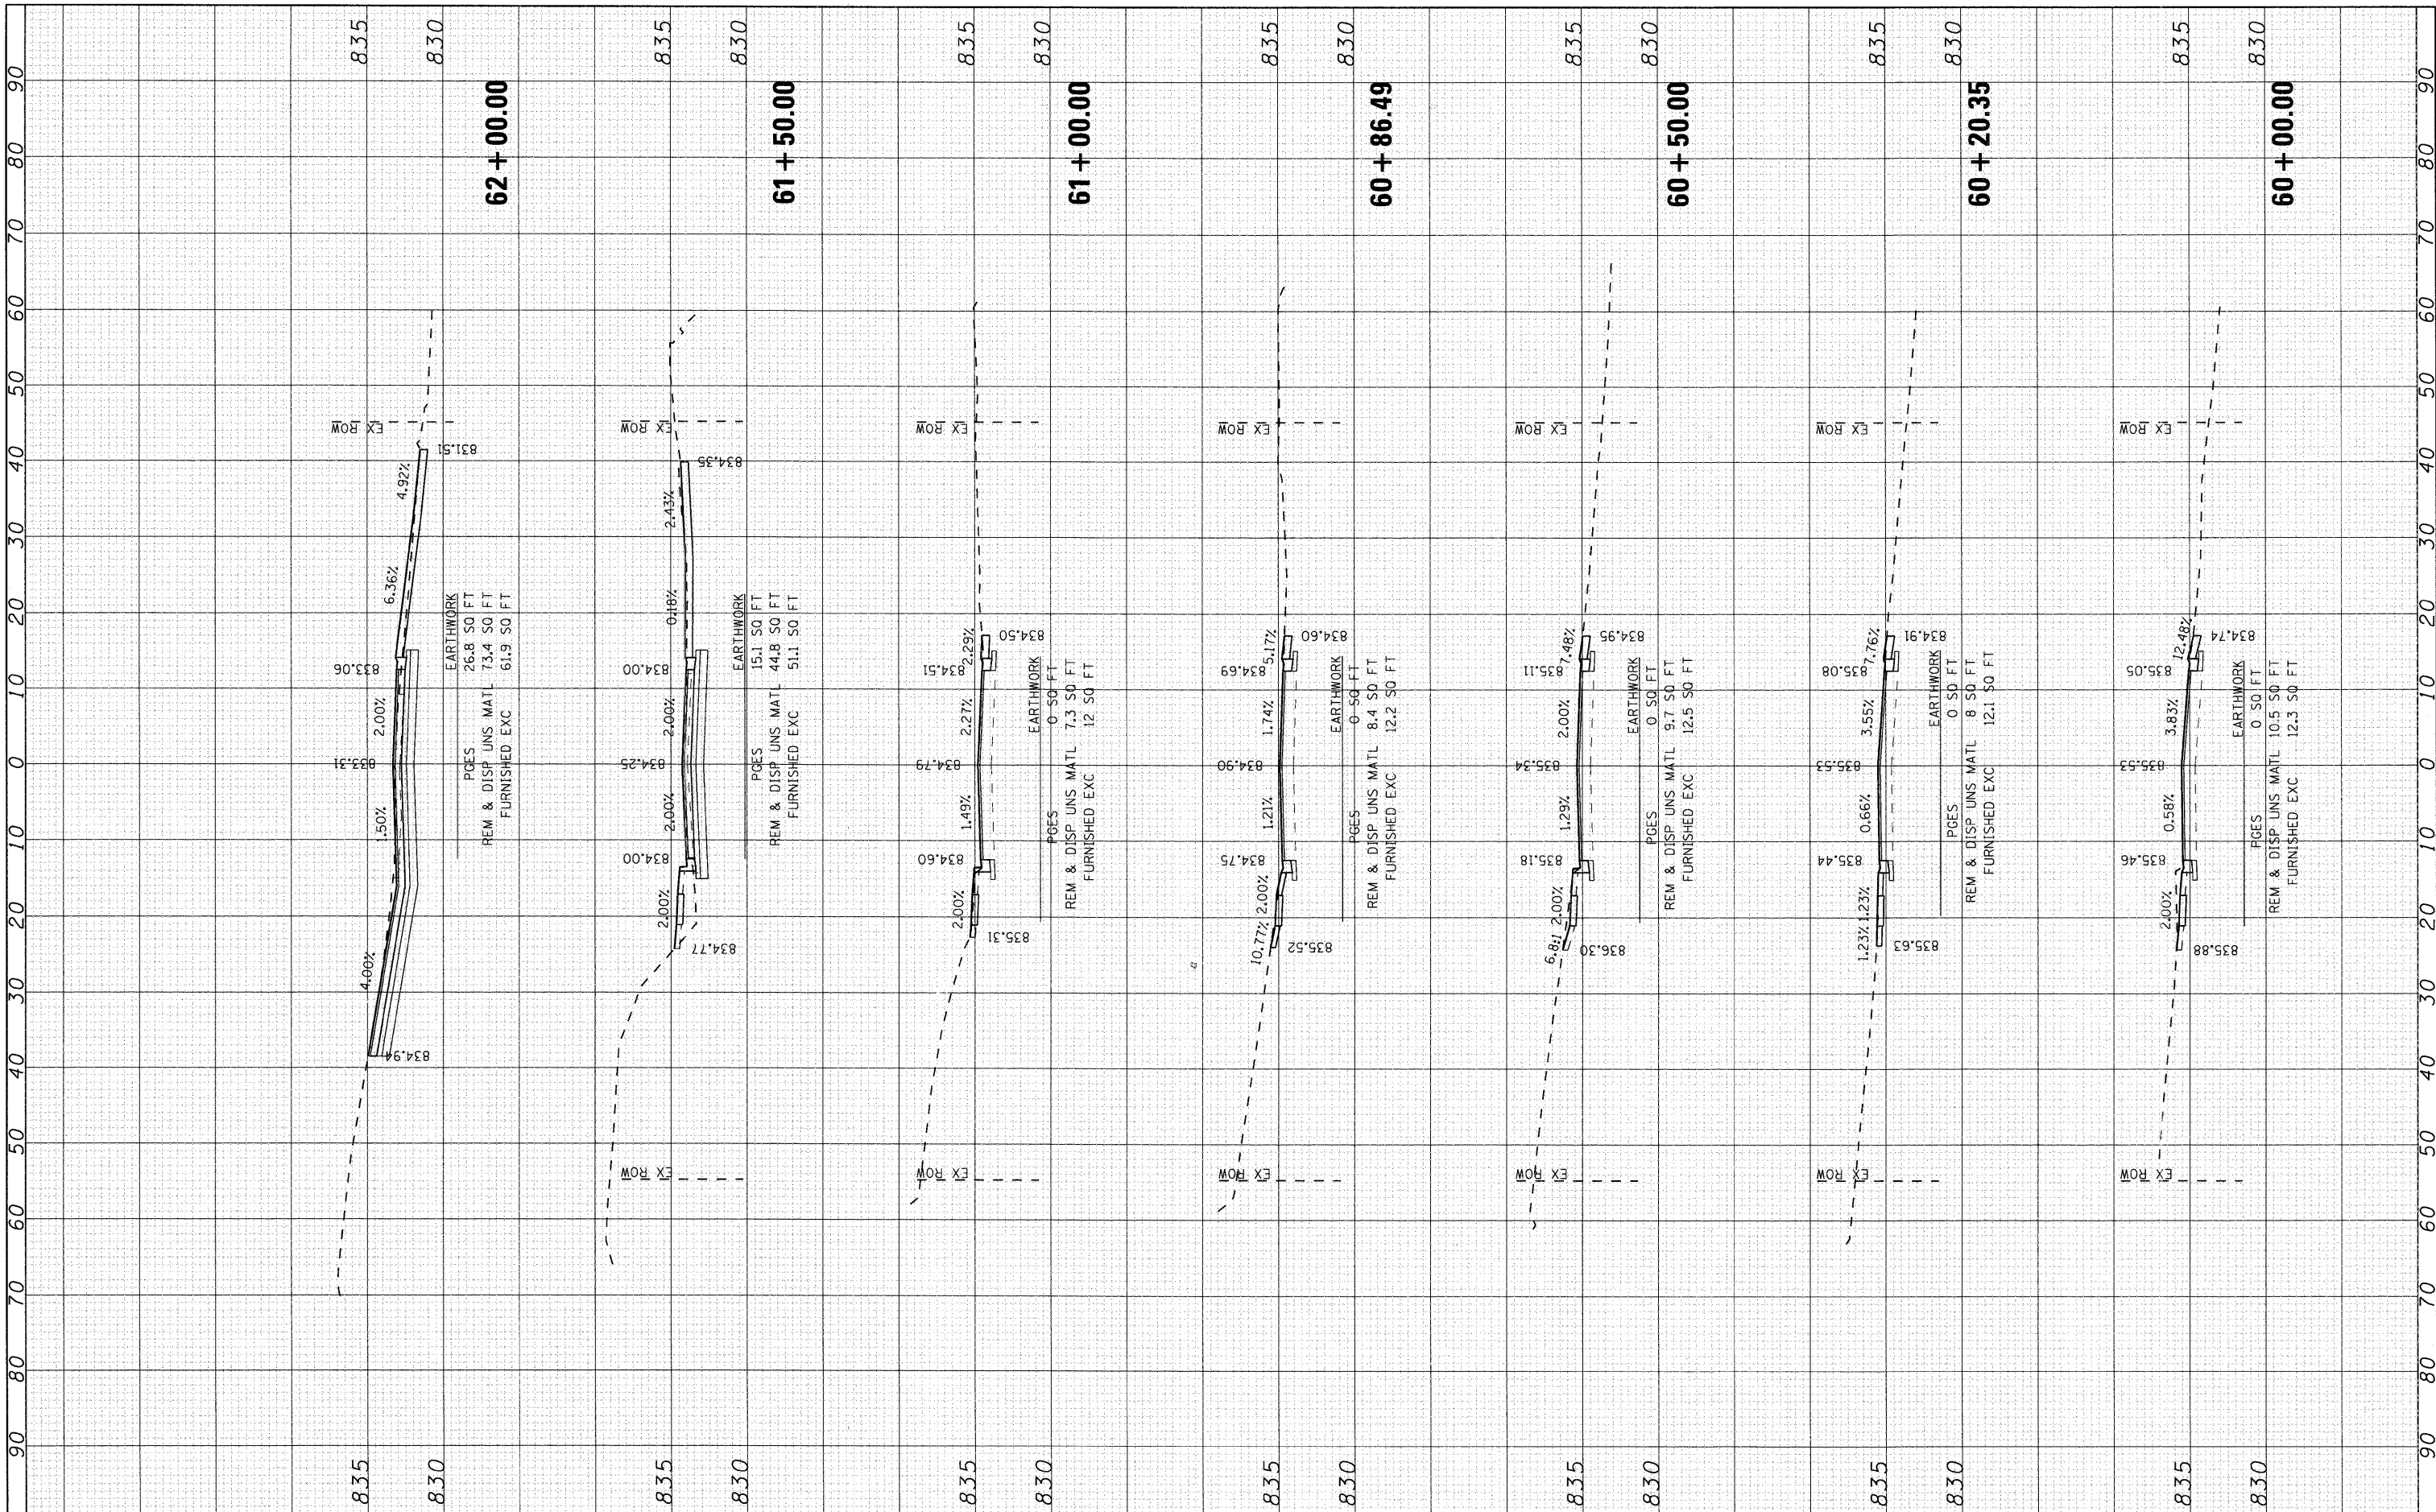

SEC Group, Inc.
Engineering
Surveying
Planning
Landscape Architecture
McHenry • Yorkville • New Lenox • Chicago
www.secgroupinc.com

USER NAME = bharman
DESIGNED - BDH
DRAWN -
CHECKED -
PLOT DATE = 2/13/2009

REVISÉ -
REVISÉ -
REVISÉ -
REVISÉ -

DATE - 2/12/09

VILLAGE OF LAKE IN THE HILLS

**CROSS SECTIONS
CRYSTAL LAKE ROAD**

SCALE: 10 SHEET NO. 1 OF 3 SHEETS STA. 60+00.00 TO STA. 62+00.00

F.A. RTE. 4039	SECTION 08-00029-00-FP	COUNTY MCHENRY	TOTAL SHEETS 29	SHEET NO. 27
FED. ROAD DIST. NO.		ILLINOIS FED. AID PROJECT		
		CONTRACT NO. 63142		